


SEEDING  
END S.O.  
WIDTH YDS.

DATE	STATE	PROJECT
2	OHIO	

142  
306

LAKE COUNTY  
LAK-1-1038

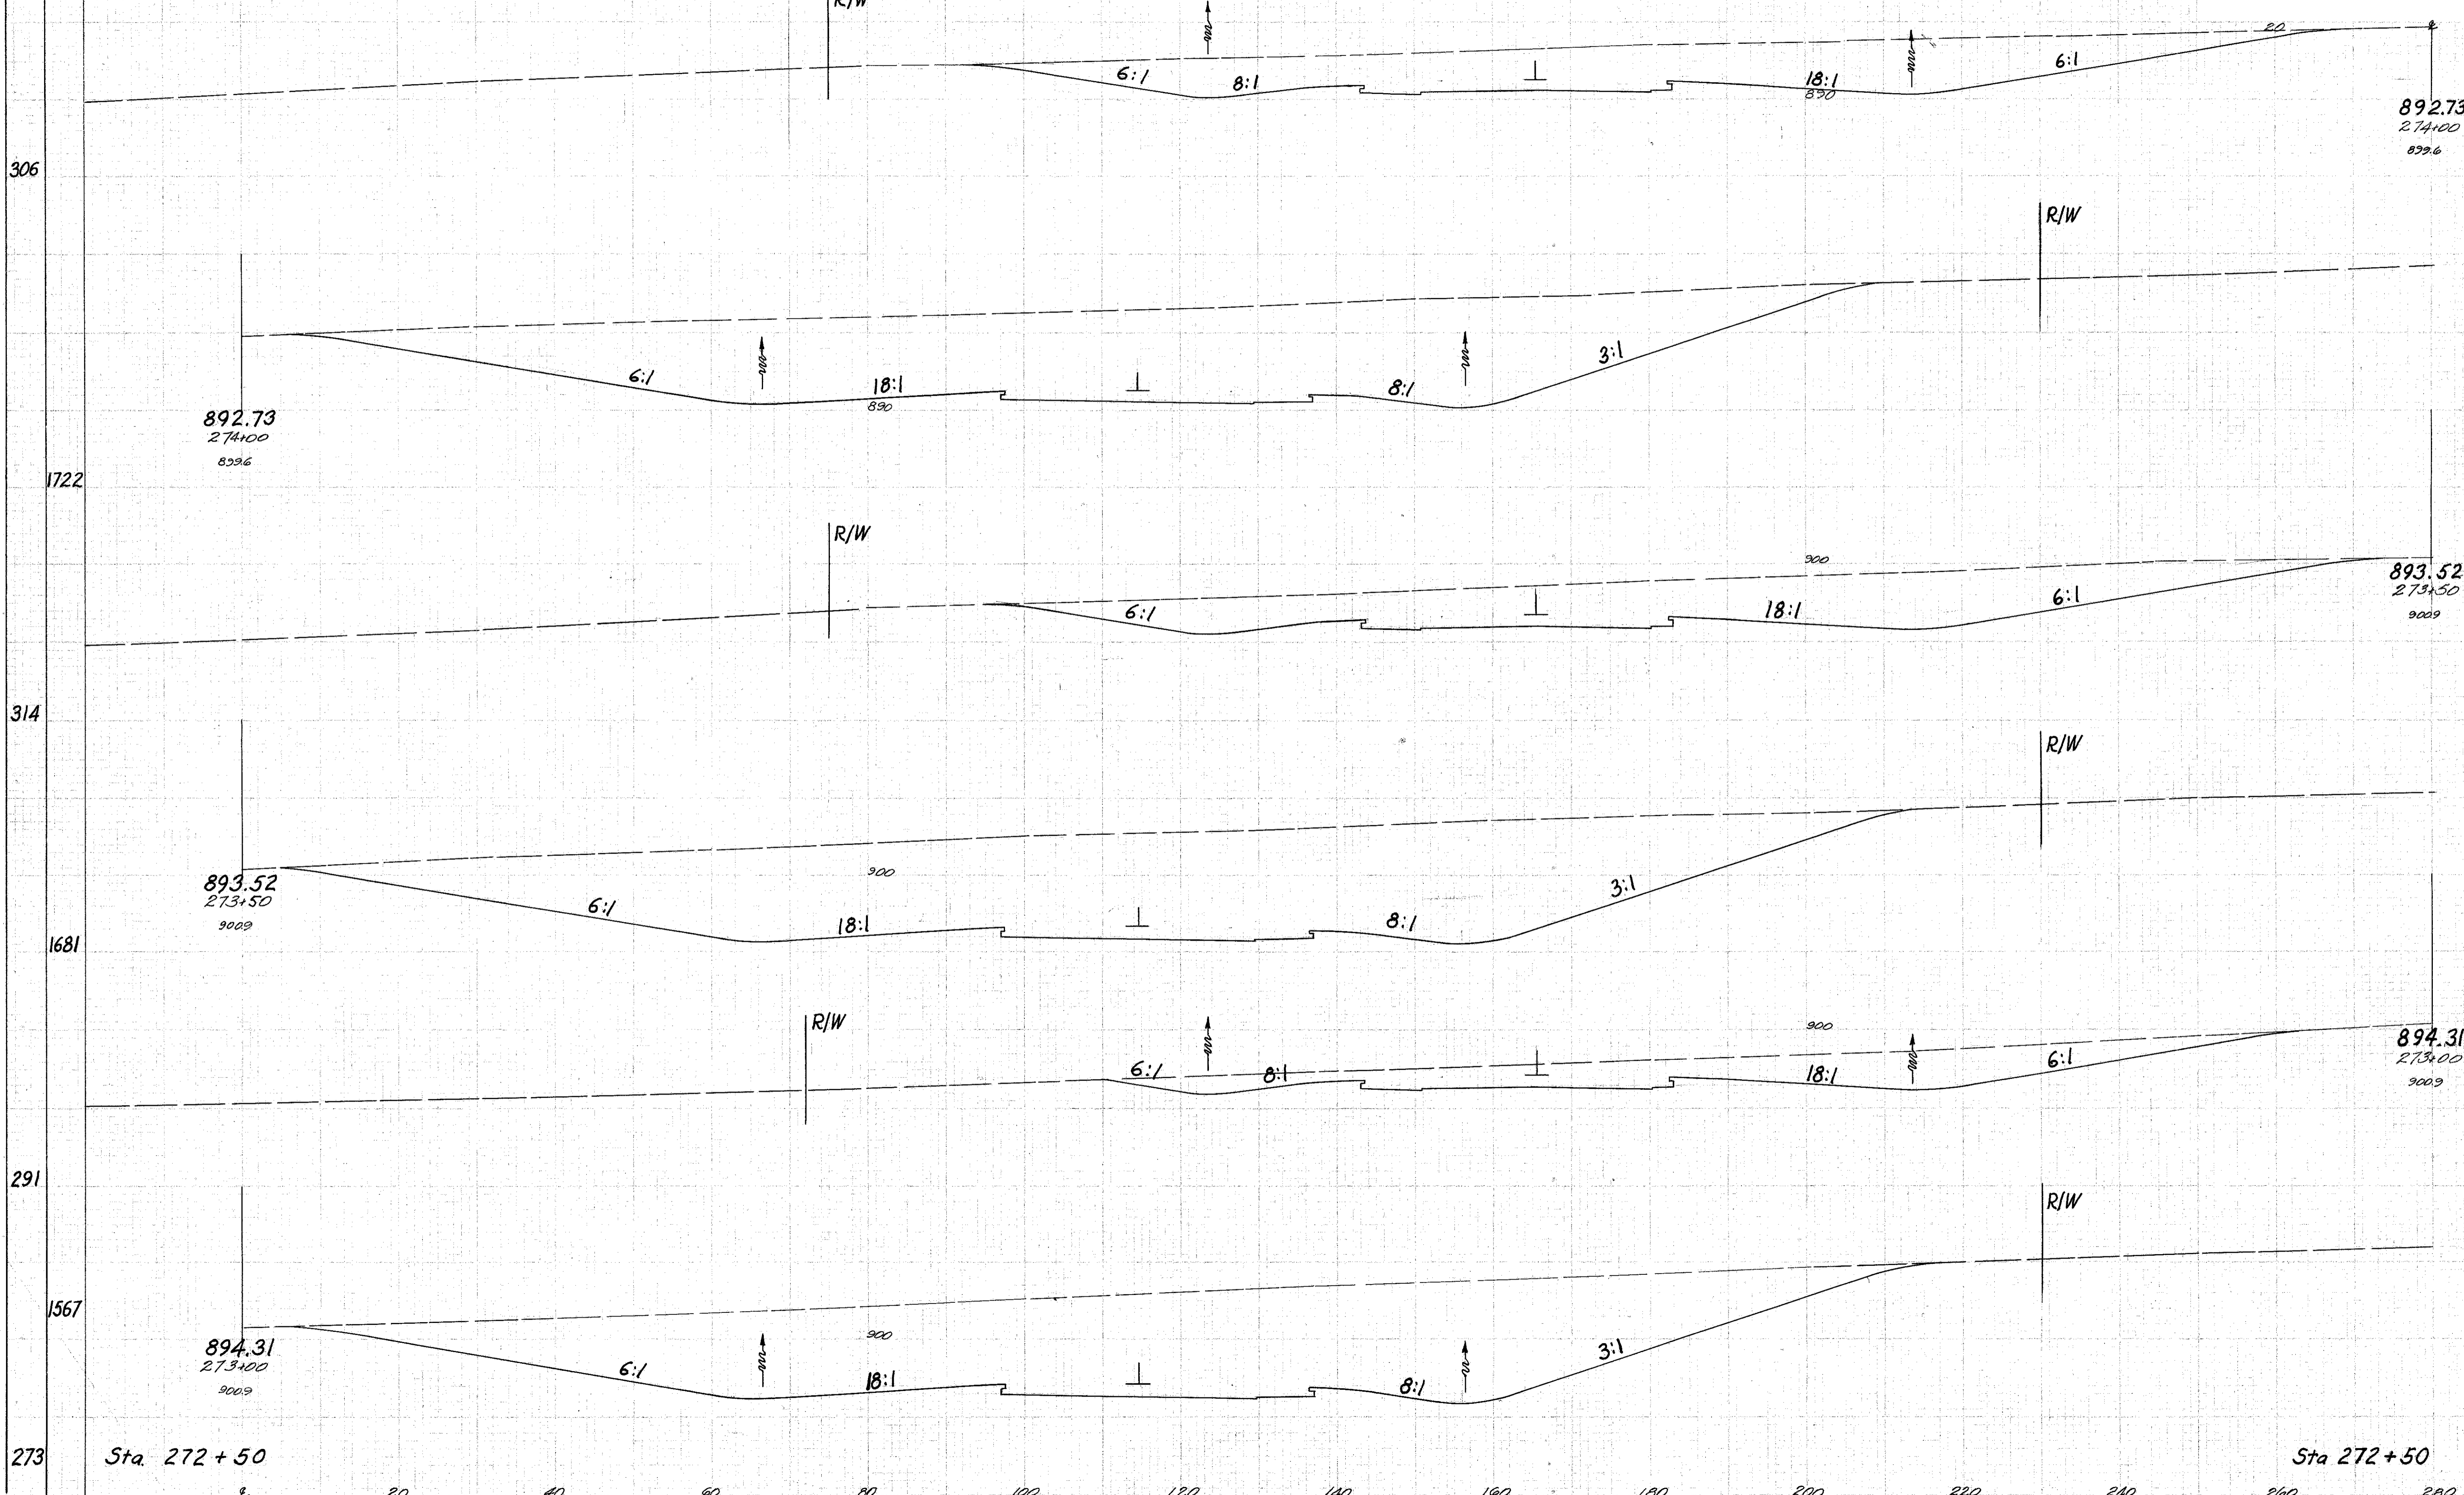

END AREA		CU. YDS.	
Cut	Fill	Cut	Fill
892.73 274+00 899.6		2535	
892.73 274+00 899.6			5042
893.52 273+50 900.9		2910	
893.52 273+50 900.9			4919
894.31 273+00 900.9		2403	0
894.31 273+00 900.9			4058
1980	12		

Sta 272+50

Sta 272+50

Sta. 273+00 to 274+00