

SEED/NG
END S.Q.
WIDTH YDS.


243
1394
259
1483
275
1614
306

280 260 240 220 200 180 160 140 120 100 80 60 40

2	0.10		
---	------	--	--

143
306

LAKE COUNTY
LAK-1-1038

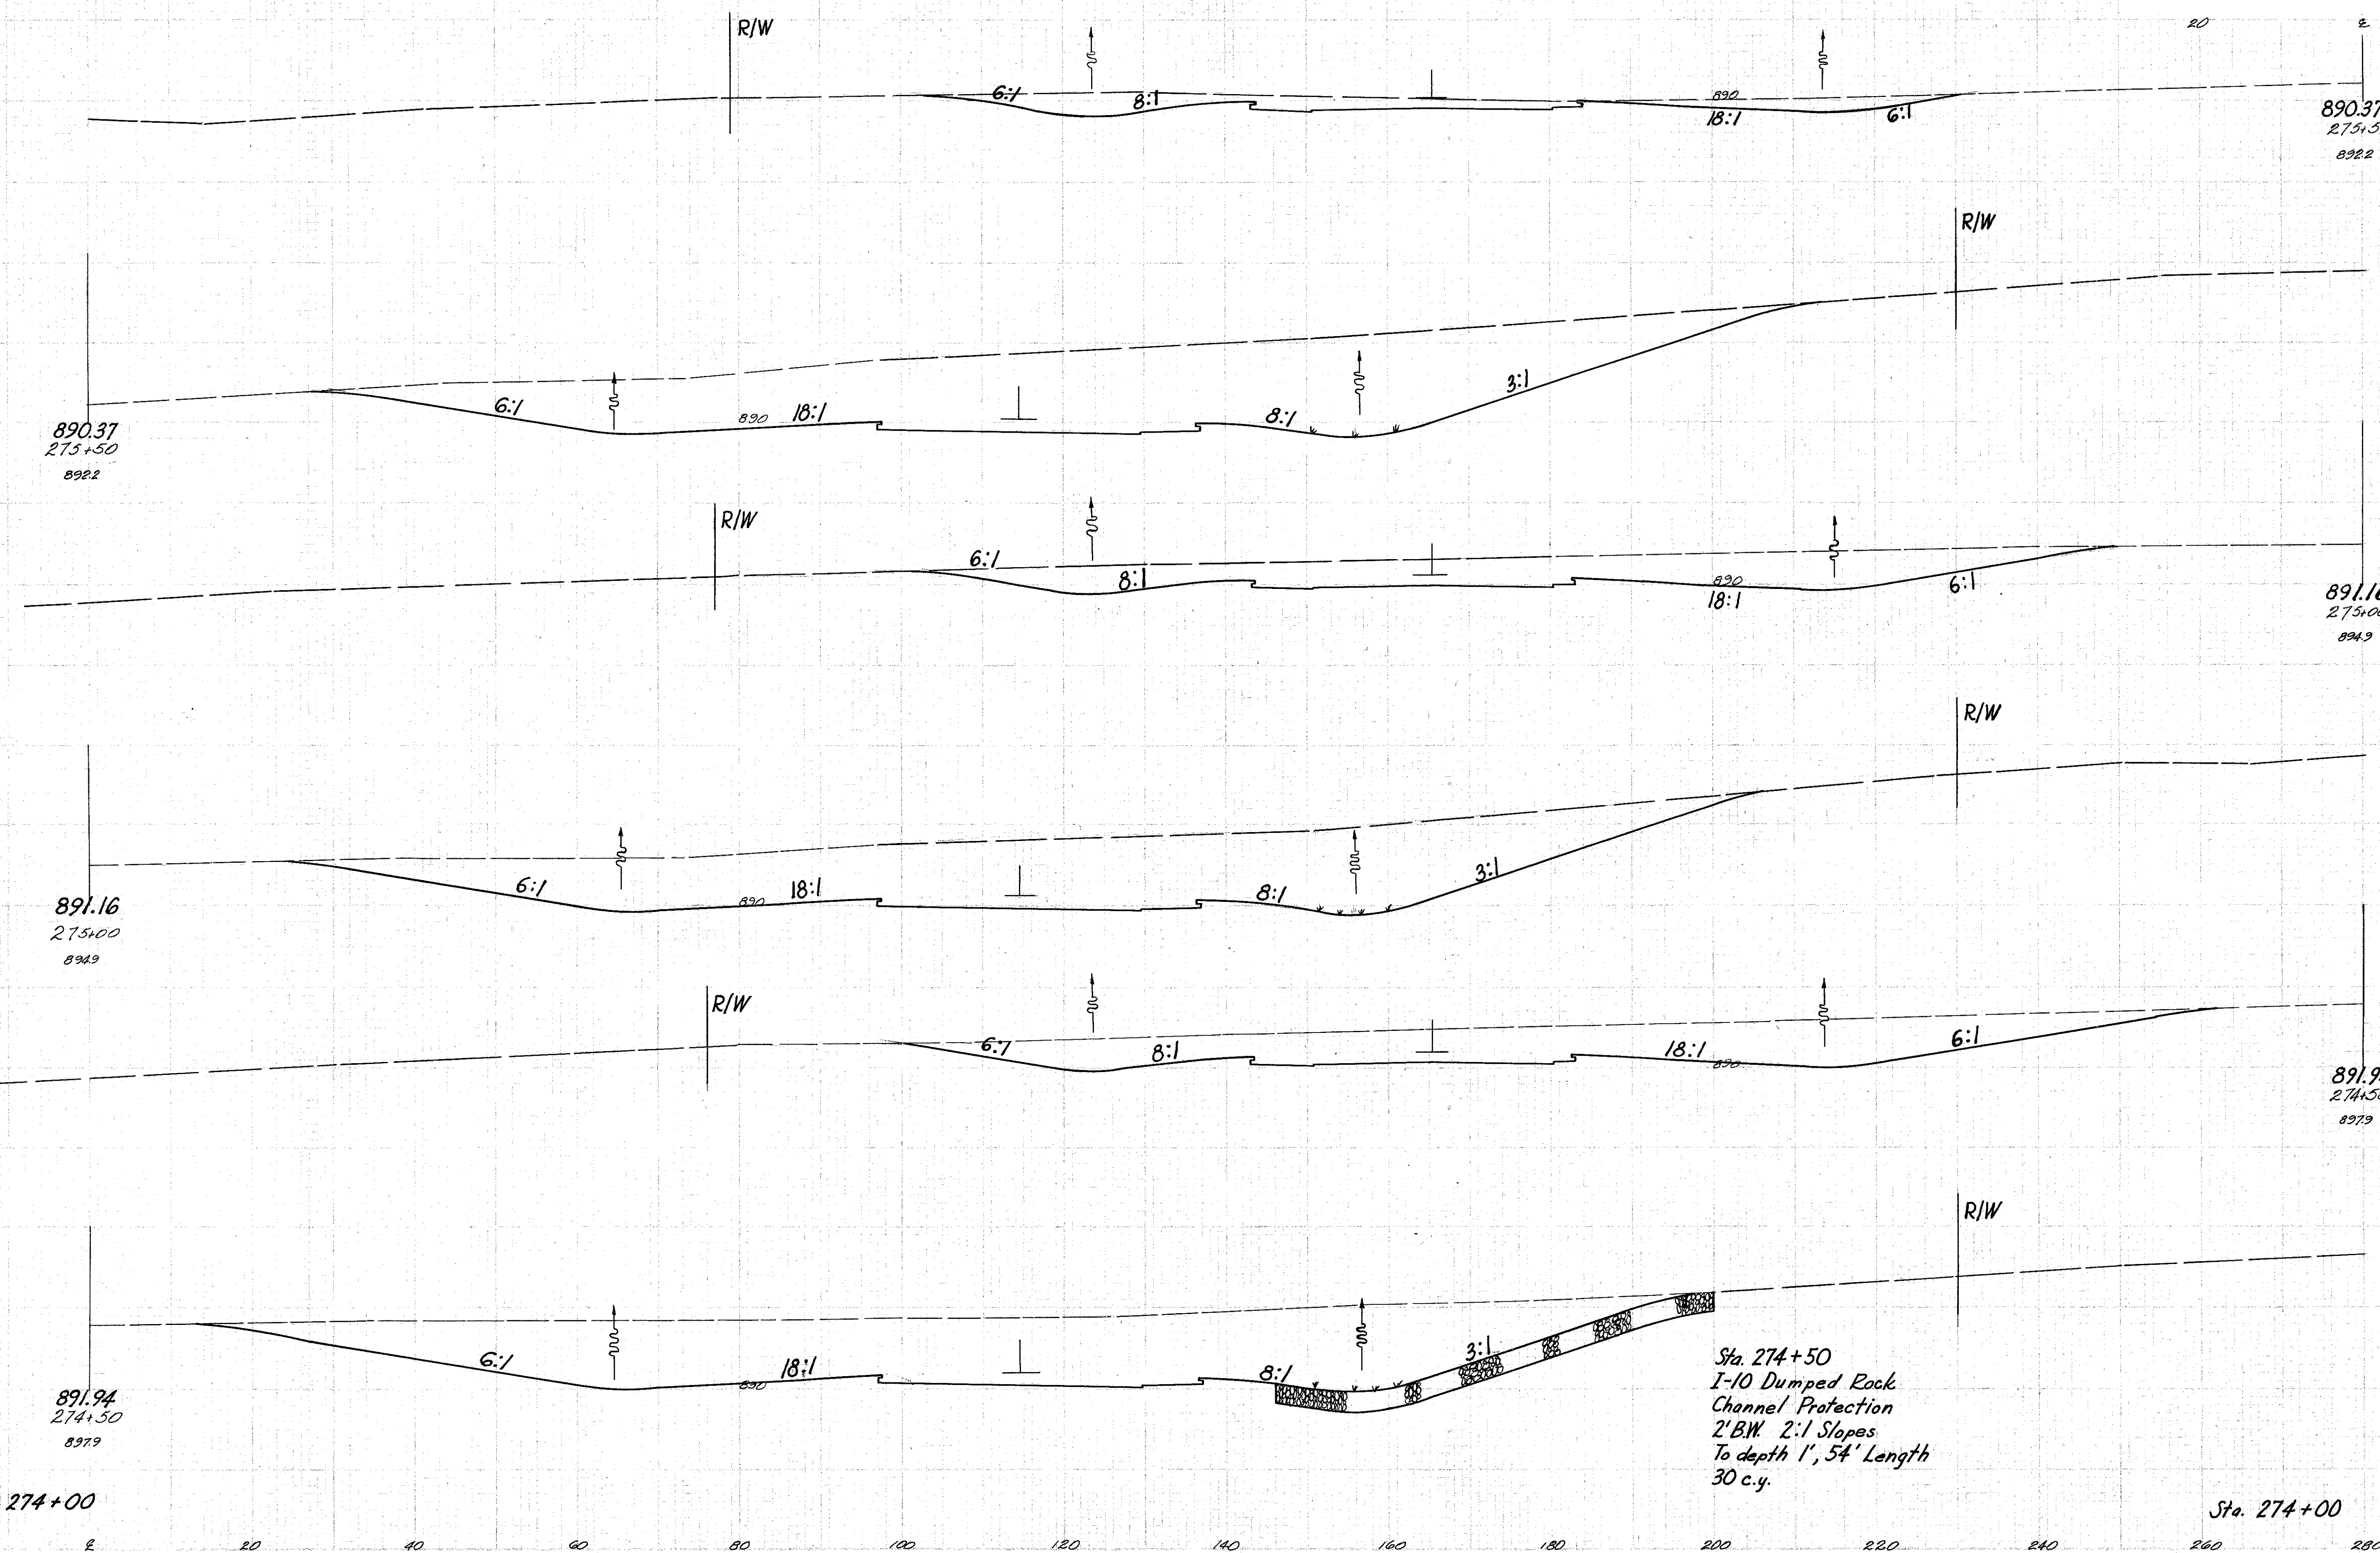

END AREA		CU. YDS.	
Cut	Fill	Cut	Fill
		1550	
		2926	
		1610	
		3231	
		1880	
		4088	
		2535	

Sta. 274+50 to 275+50