


SEEDING
END WIDTH
SA. YDS.

280 260 240 220 200 180 160 140 120 100 80 60 40

2 0310 144
306

LAKE COUNTY
LAK-1-1038

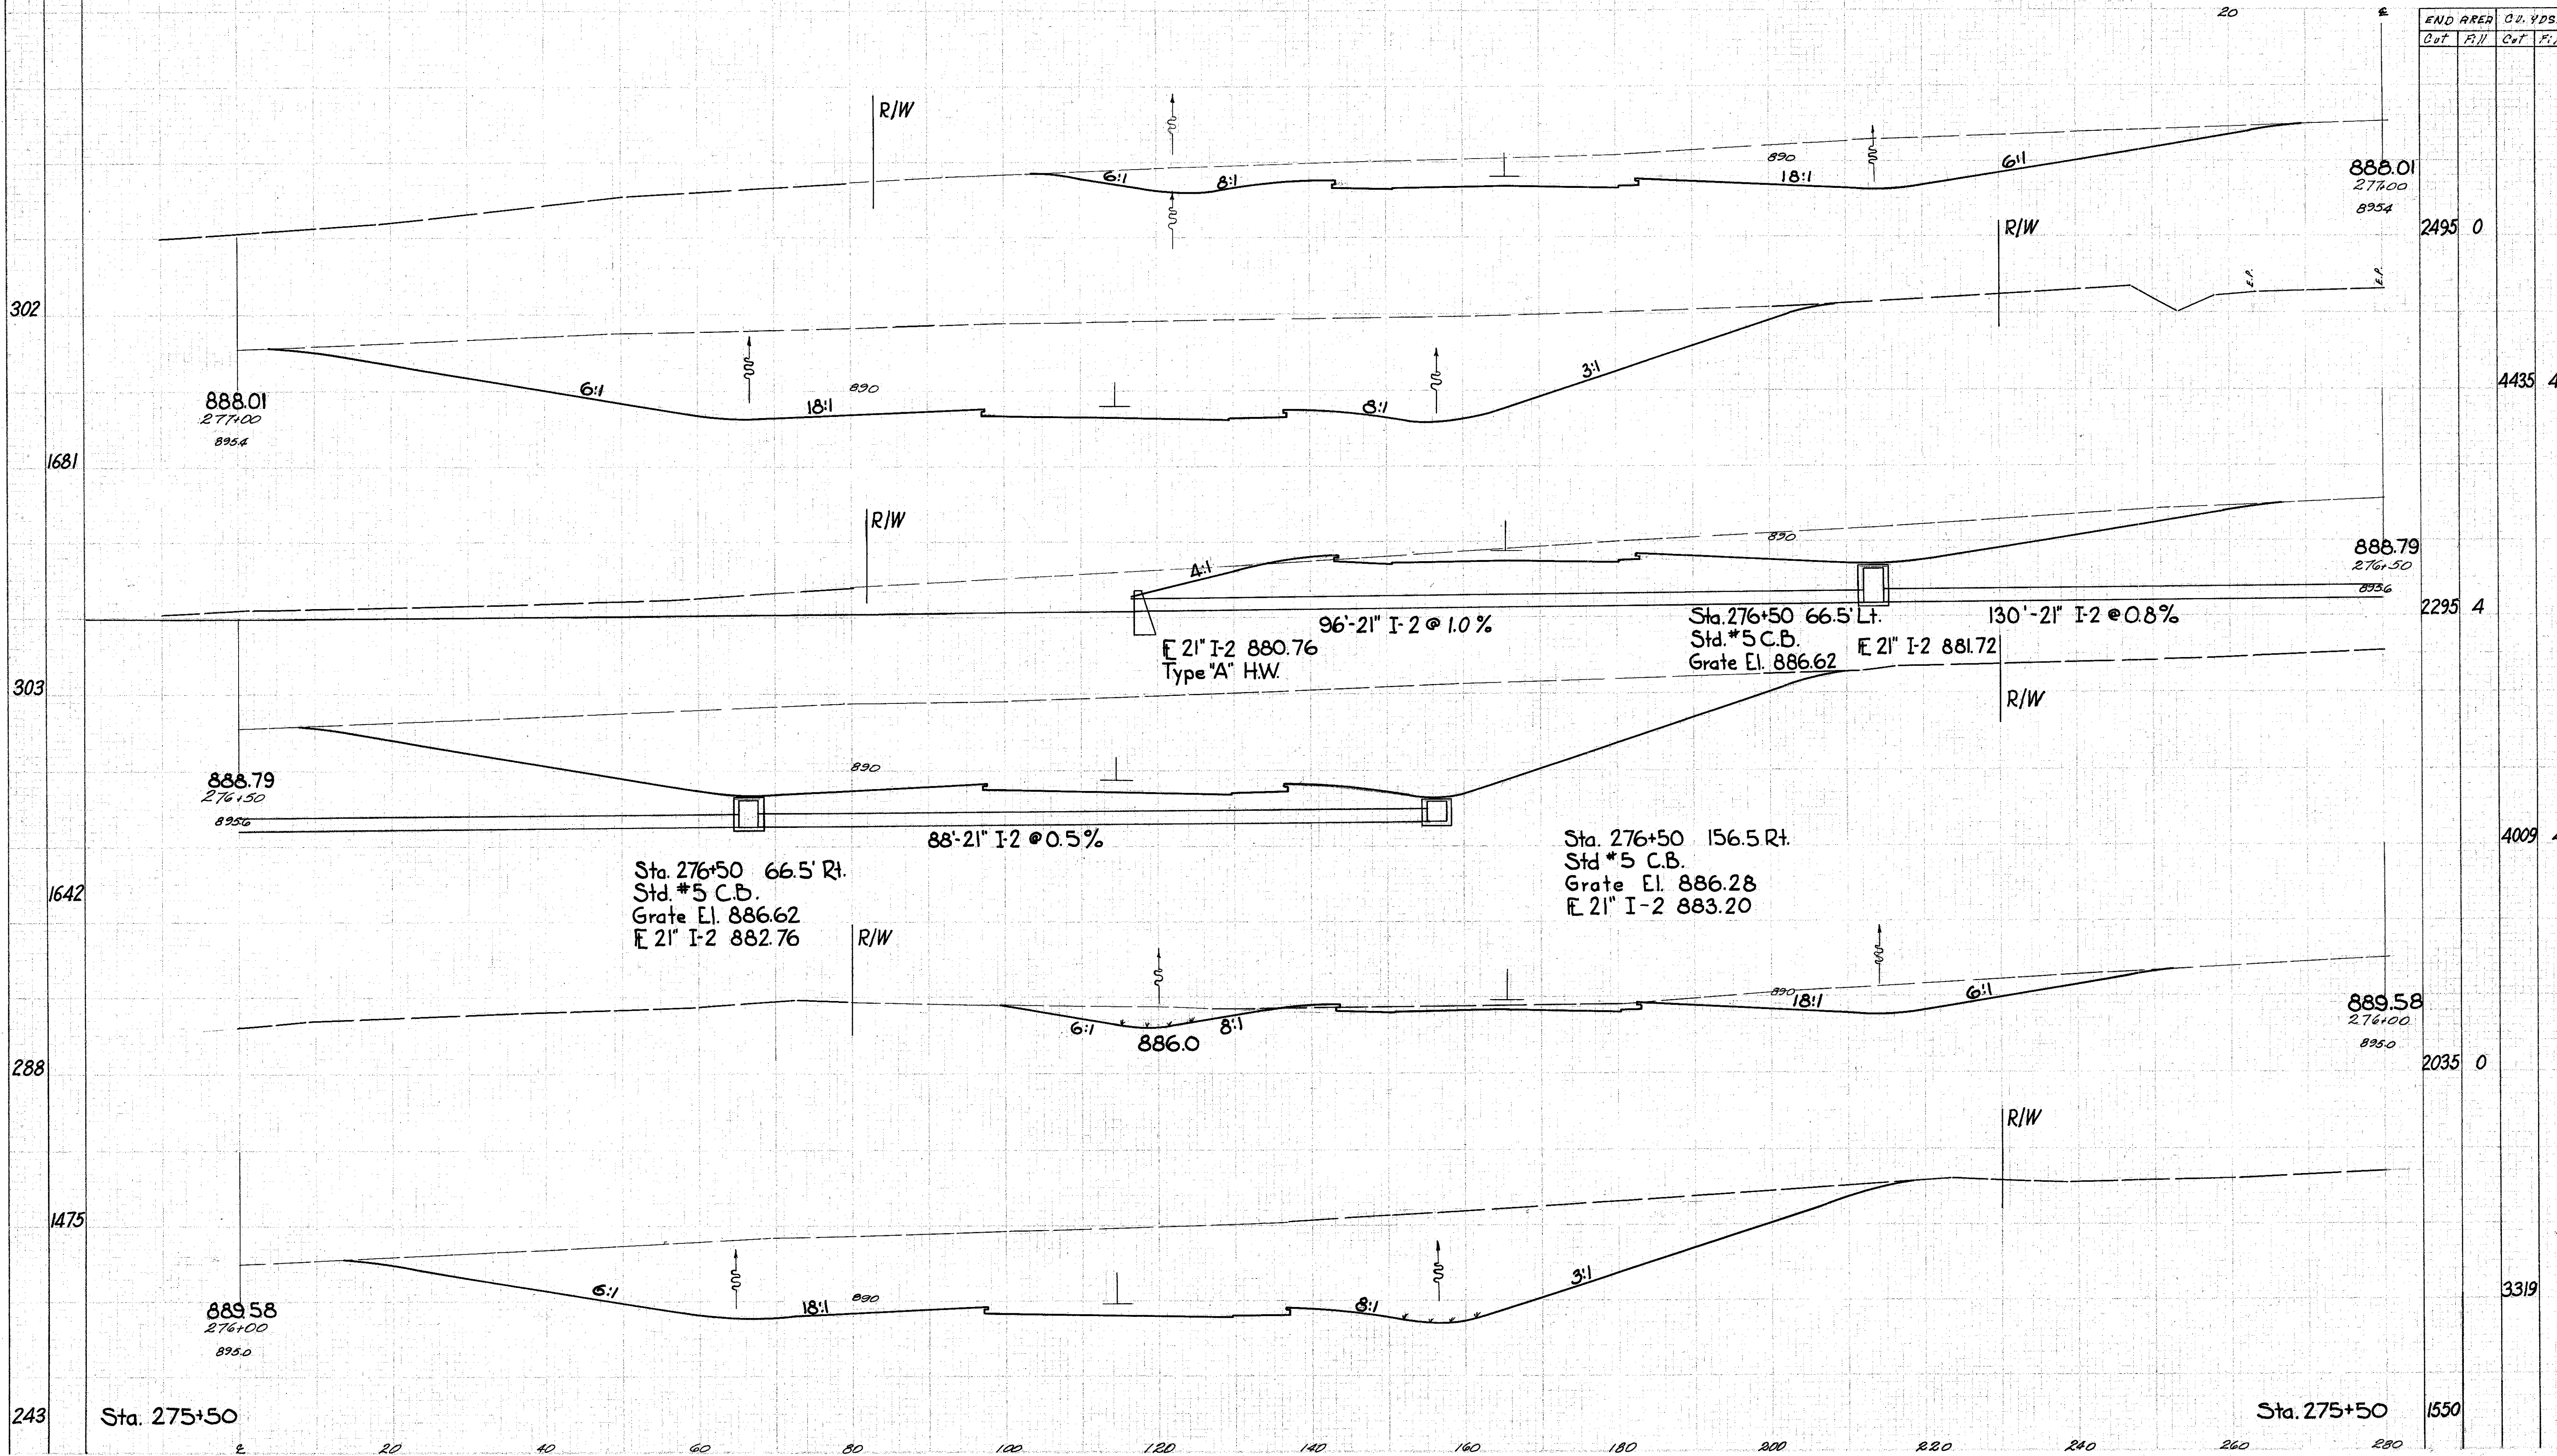

END AREA		CU. YDS.	
Cut	Fill	Cut	Fill

2495	0		
4435	4		
2295	4		
4009	4		
2035	0		
3319			
1550			

Sta. 276+00 to 277+00