


SEEDING
END SQ.
WIDTH YDS.

2 OHIO 145
306

LAKE COUNTY
LAK-1-1038

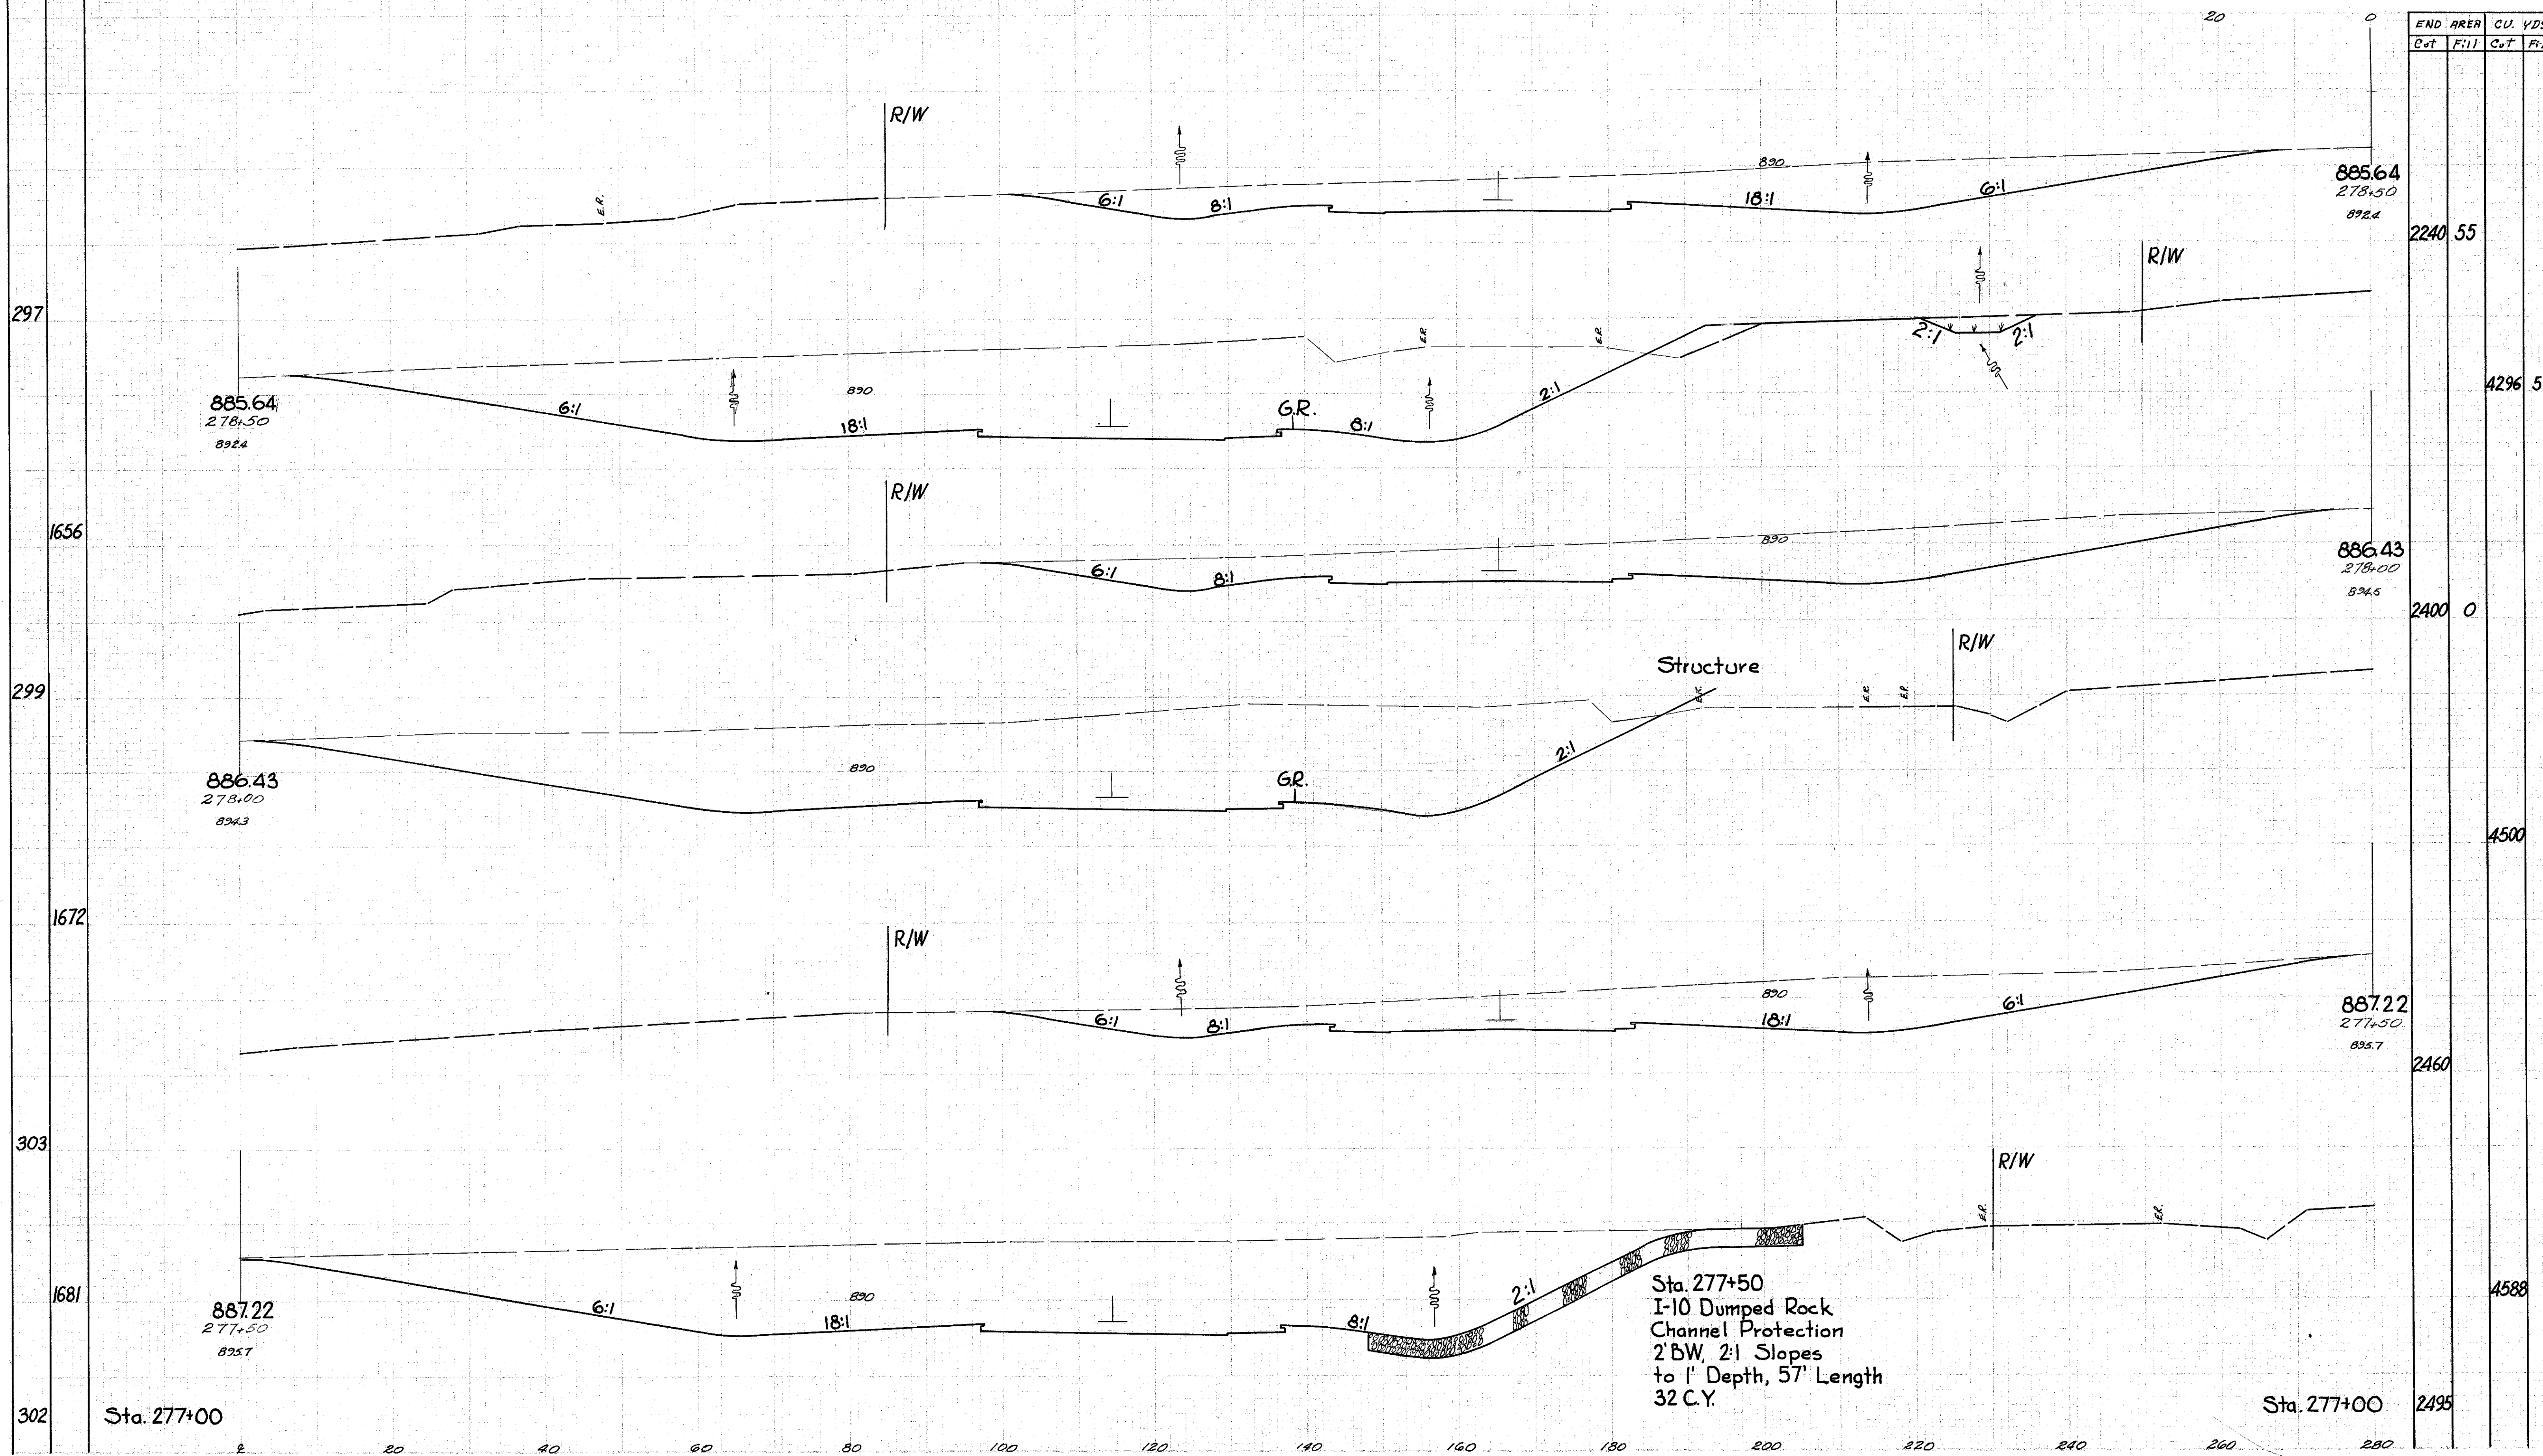

Sta. 277+50
I-10 Dumped Rock
Channel Protection
2' BW, 2:1 Slopes
to 1' Depth, 57' Length
32 C.Y.