


SEEDING  
END SQ.  
WIDTH YDS.

DES. NO.	DATE	PROJECT
2	04/10	

146  
306

LAKE COUNTY  
LAK-1-10.38

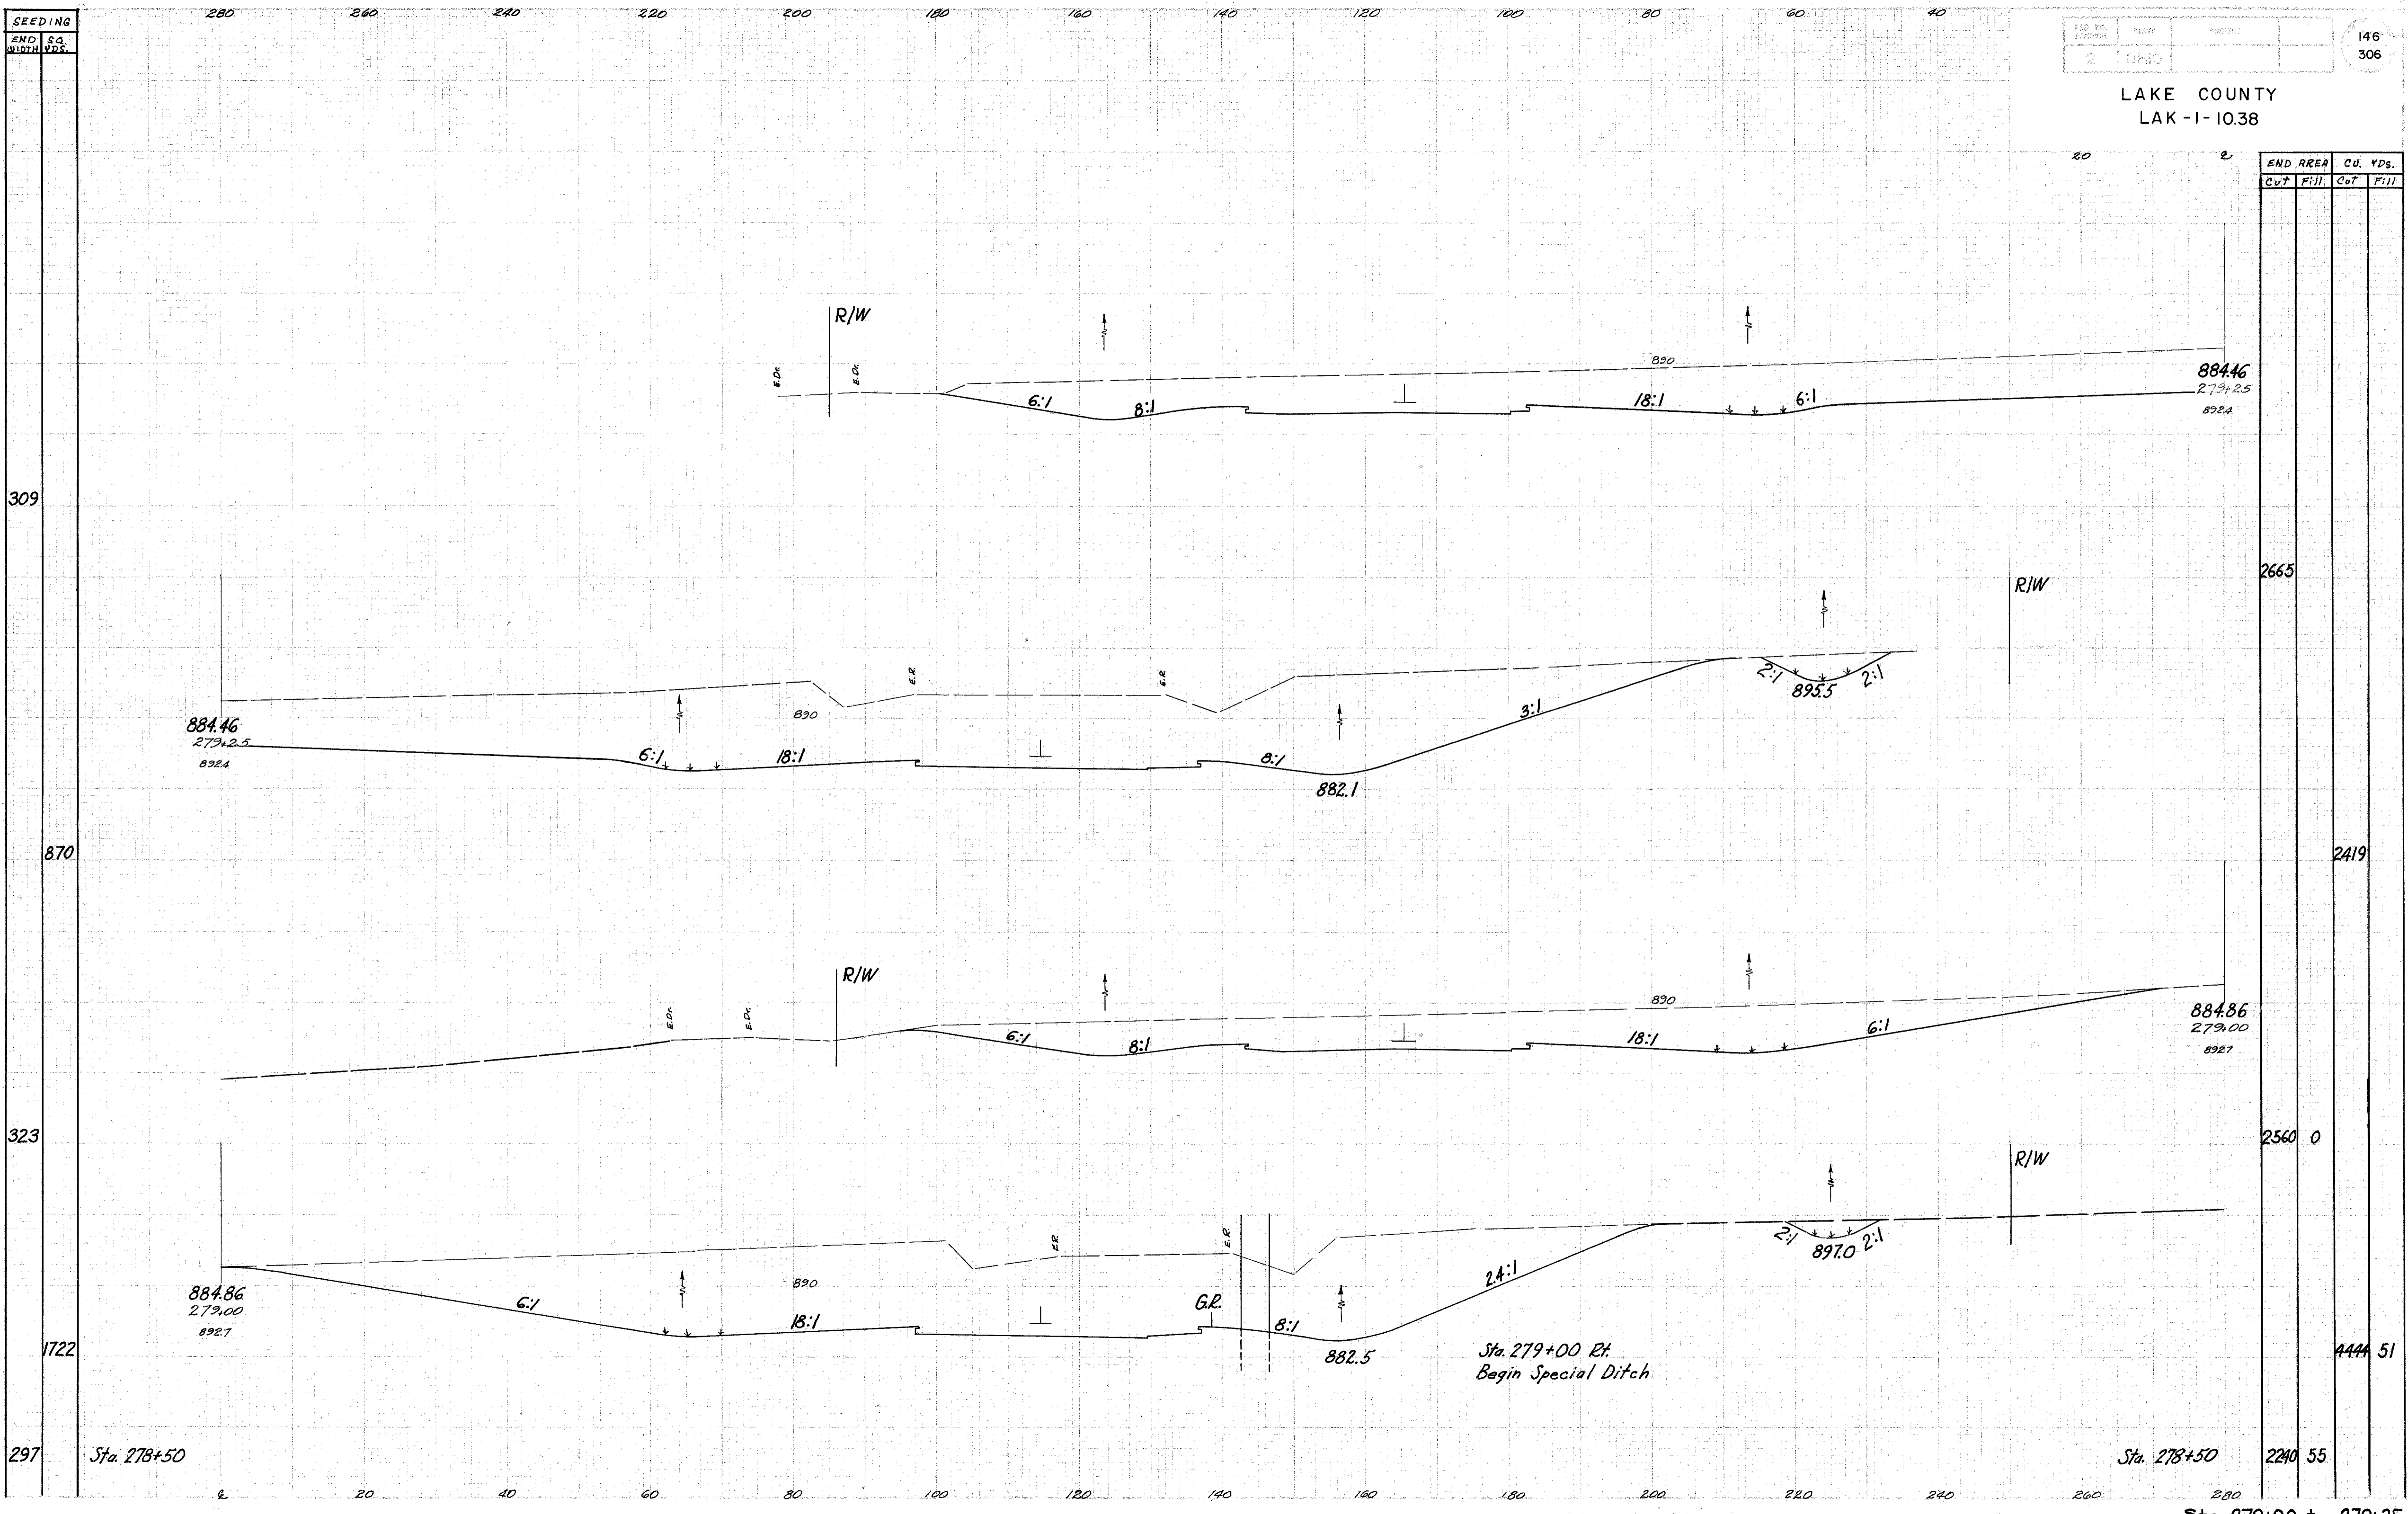

END AREA		CU. YDS.	
Cut	Fill	Cut	Fill

309

2665

870

2419

323

2560 0

1722

4444 51

297

Sta. 278+50

Sta. 278+50

2240 55

Sta. 279+00 to 279+25