


SEEDING	
END WIDTH	SQ. YDS.

FILE NO.	DATE	PROJECT	148
2	11-10-04		306

LAKE COUNTY
LAK-1-1038

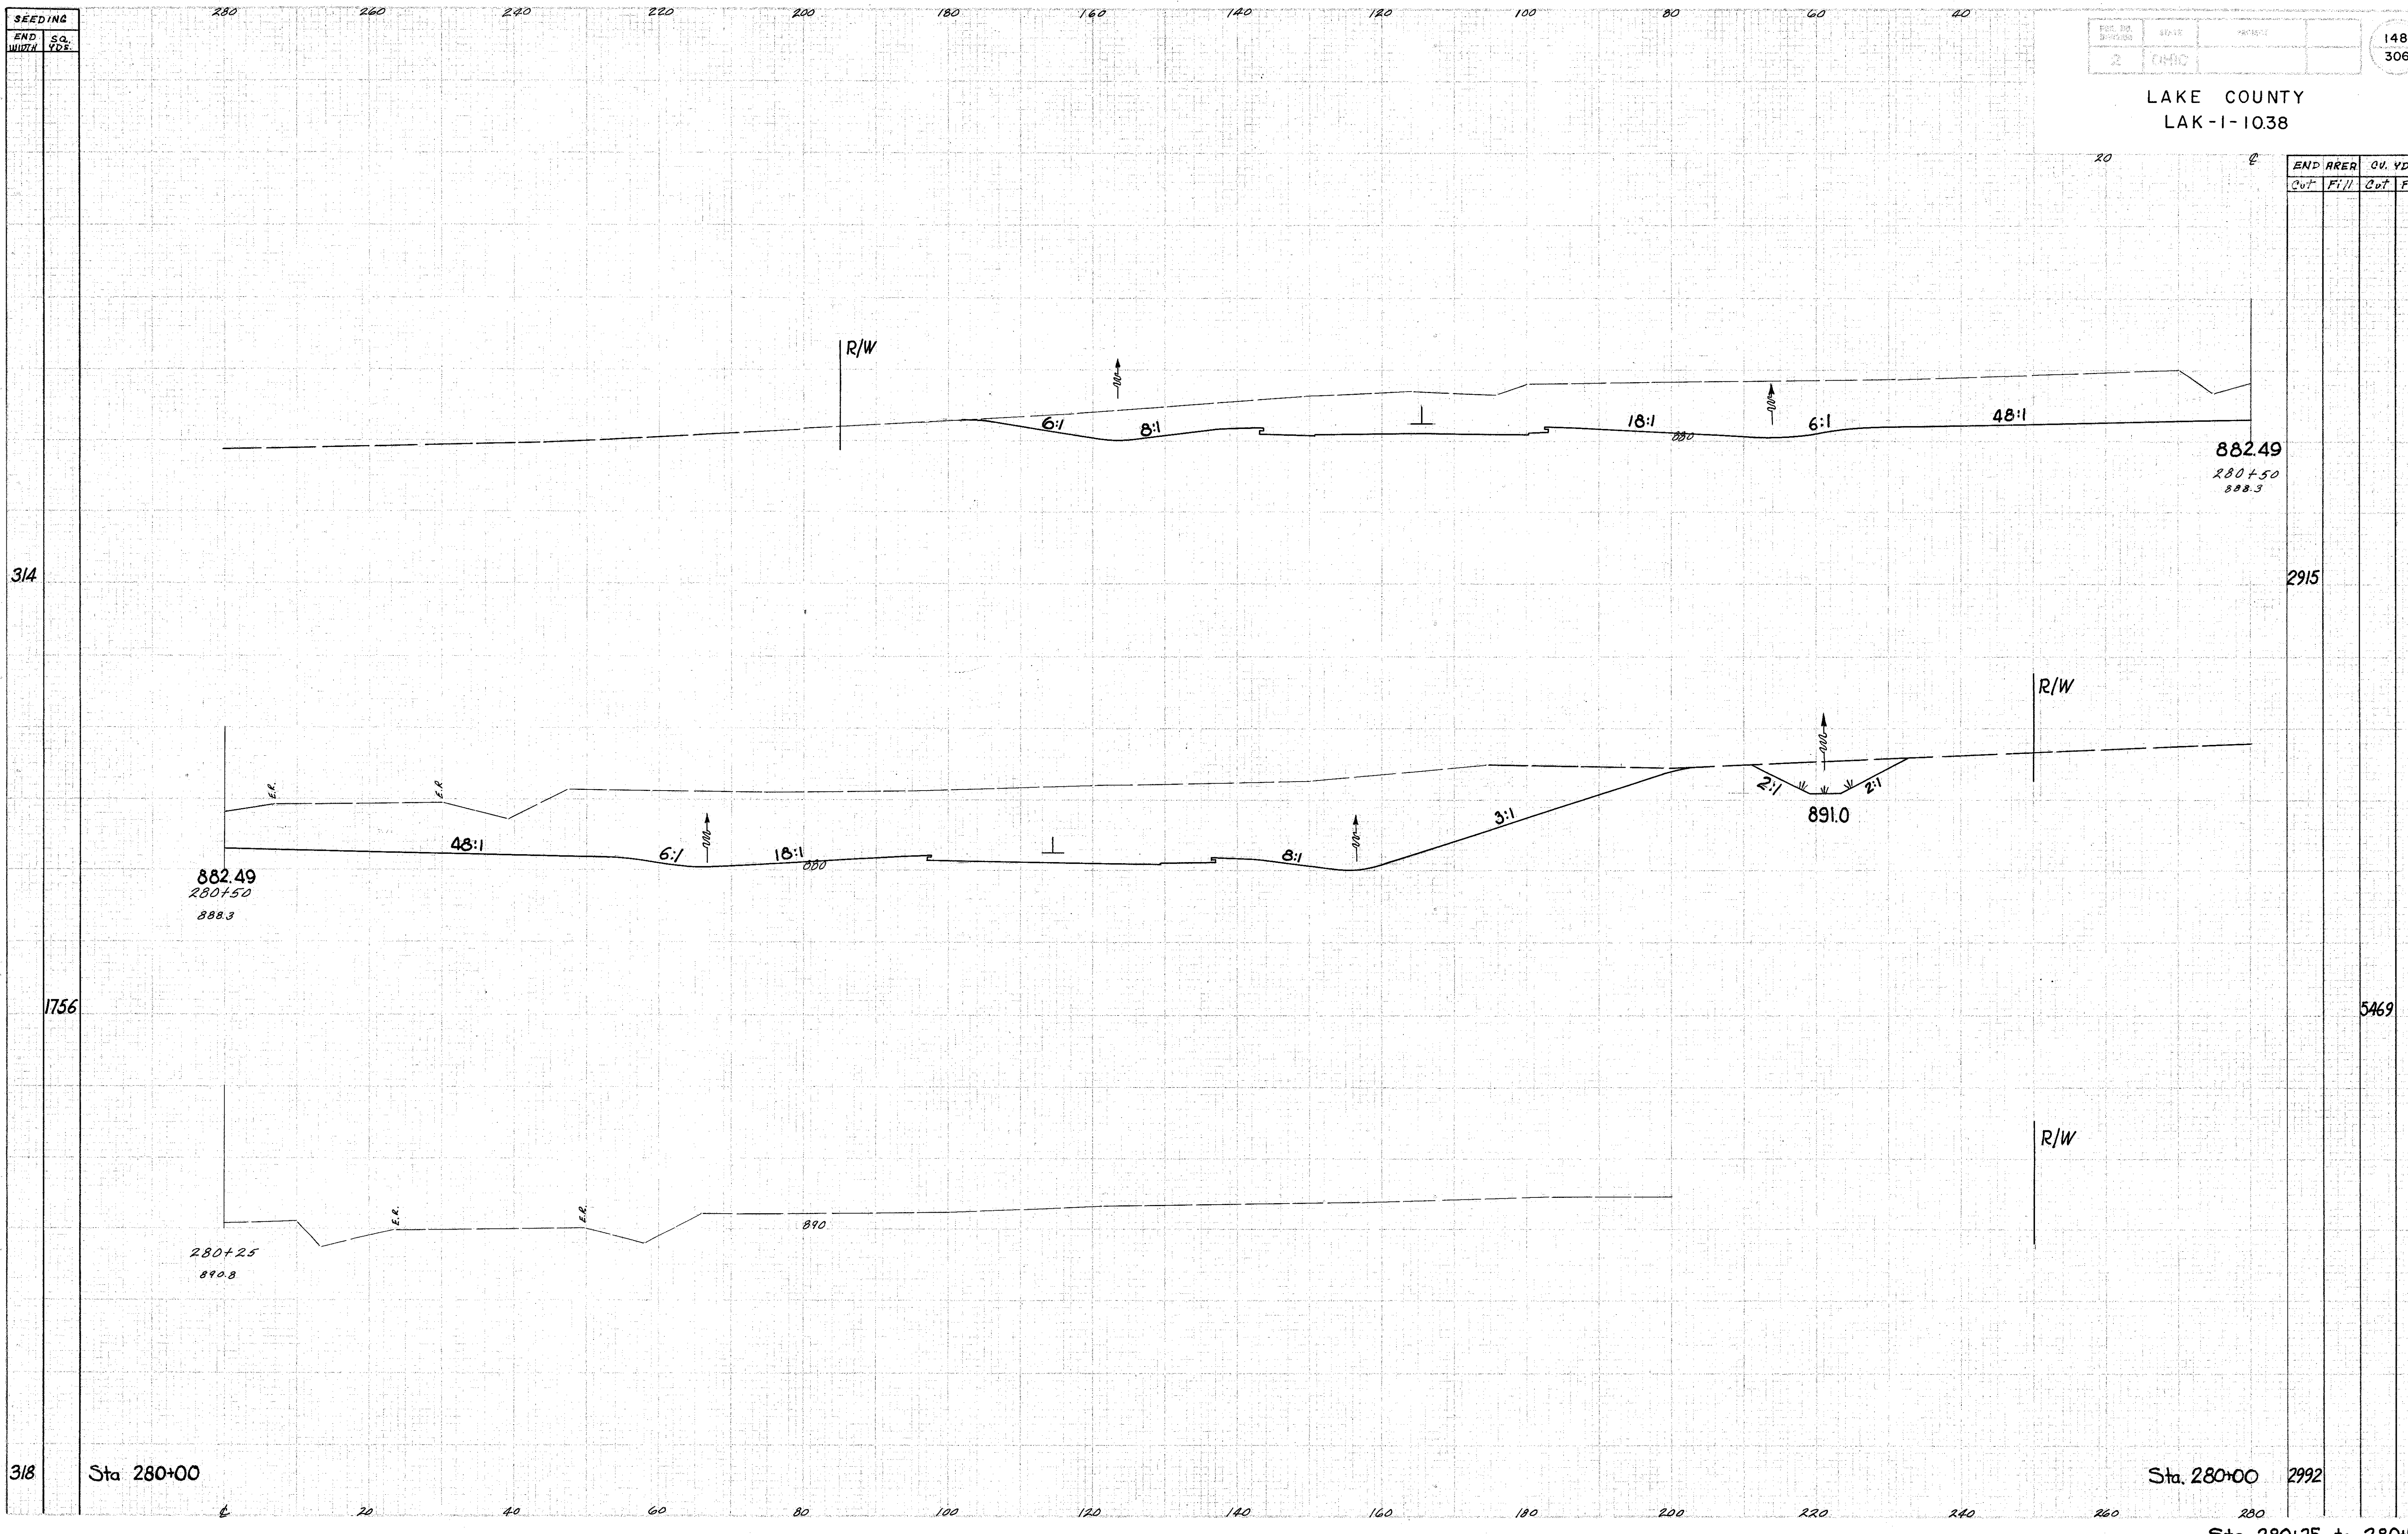

END AREA		CU. YDS.	
Cut	Fill	Cut	Fill

314	2915		
1756	5469		
318	2992		

Sta 280+00

Sta. 280+00

Sta. 280+25 to 280+50