


SEEDING
END
WIDTH
SQ.
VDS.

PER. NO.	STATE	PROJECT
2	OHIO	

149
306

LAKE COUNTY
LAK-1-1038

END AREA		CU. YDS.	
Cut	Fill	Cut	Fill

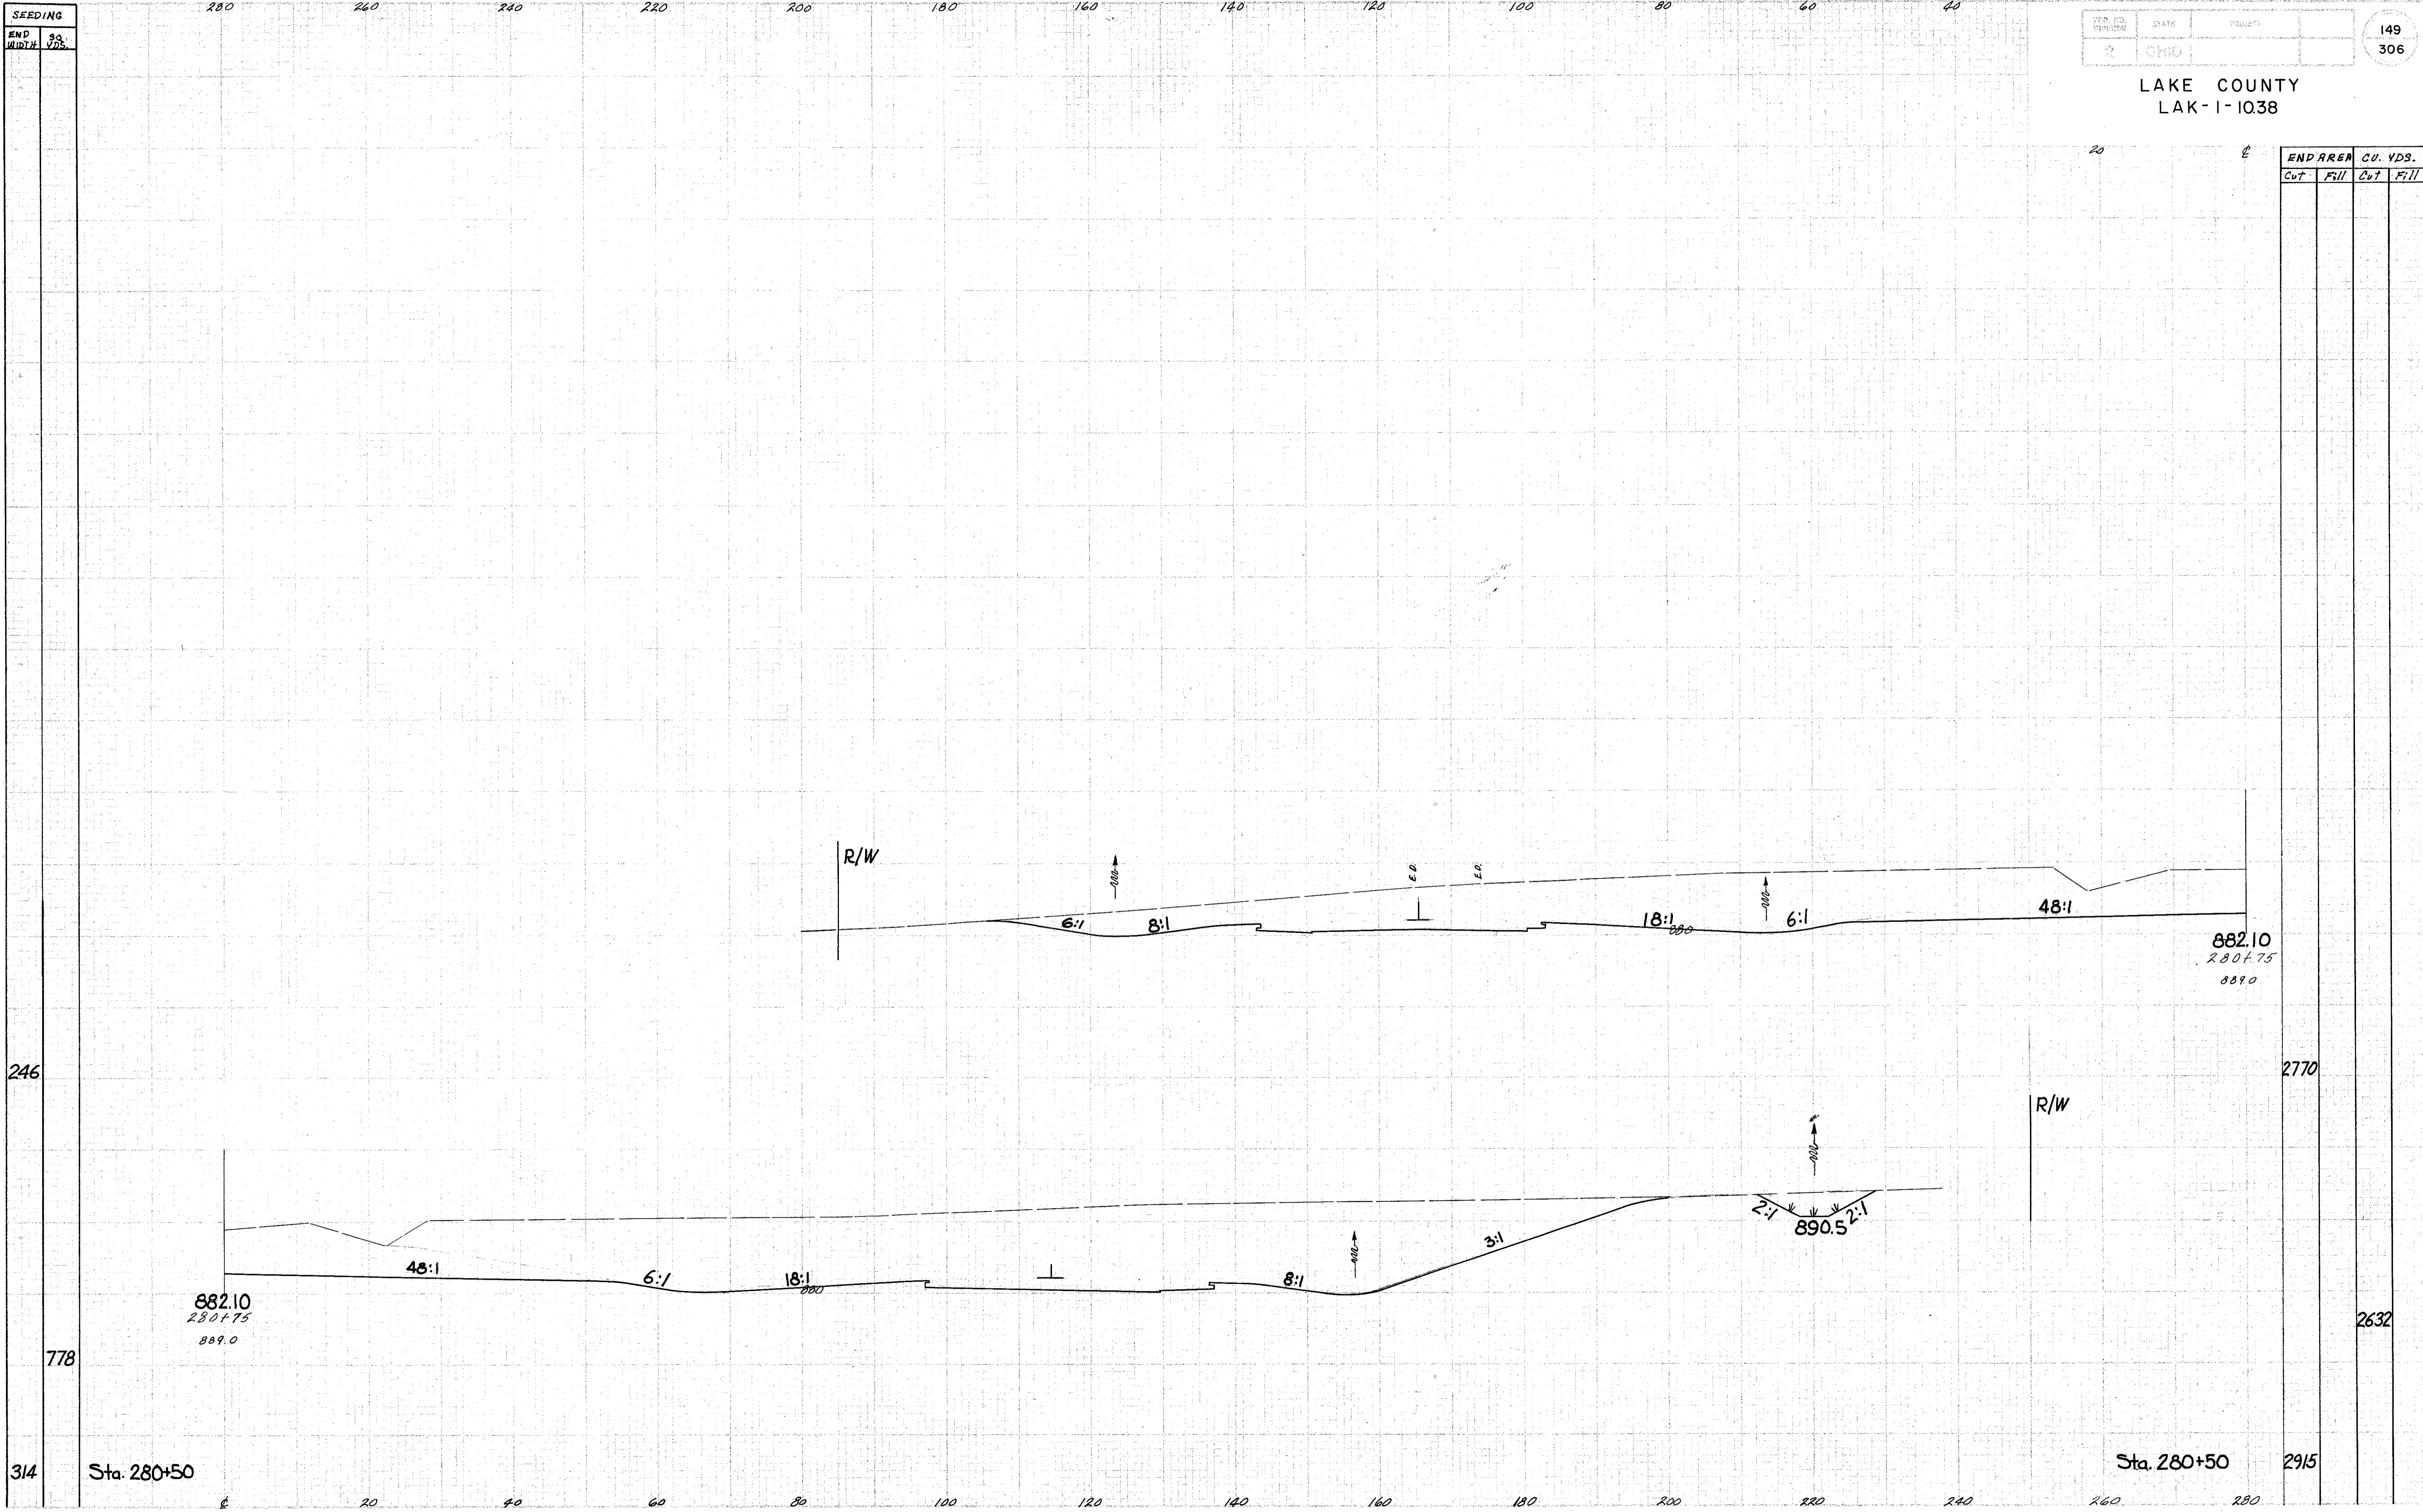

246

2770

778

2632

314

Sta. 280+50

Sta. 280+50

2915

Sta. 280+75