


SEEDING  
END  
WIDTH  
sq.  
YDS.

FED. RD. DIST. NO. 2 STATE OHIO PROJECT LAK-1-1038  
150  
306

LAKE COUNTY  
LAK-1-1038

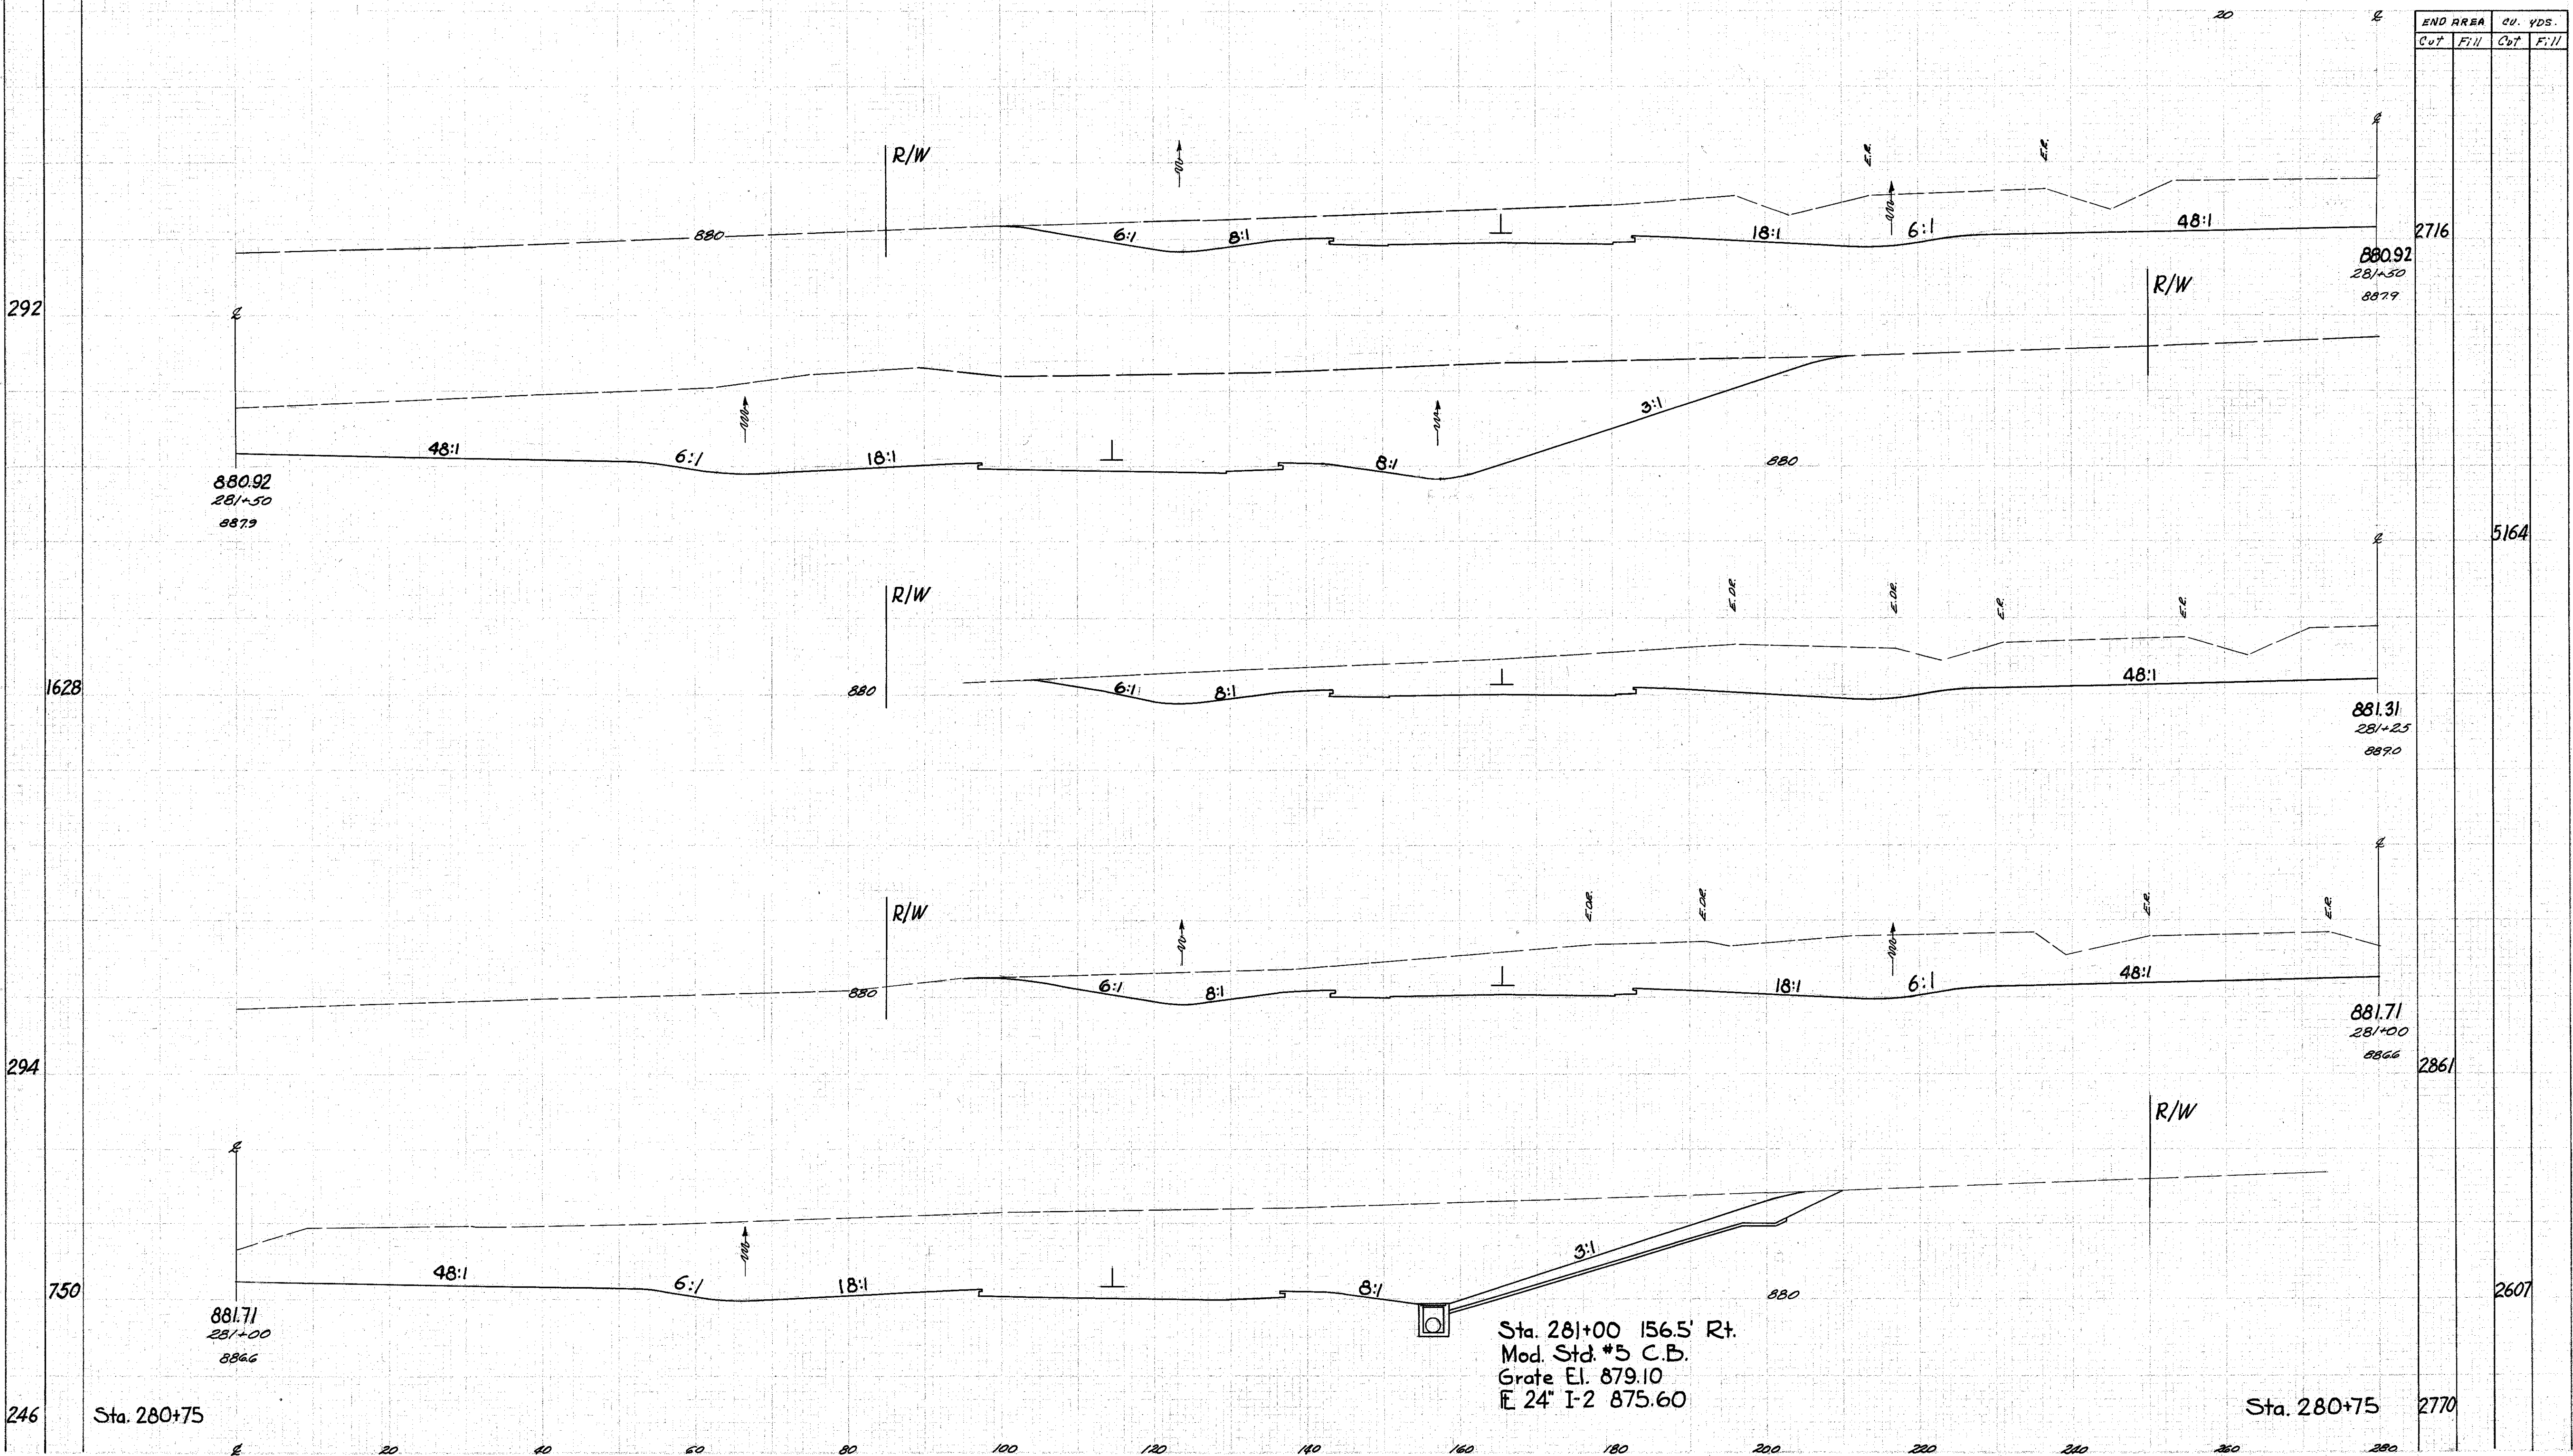

Sta. 281+00 156.5' Rt.  
Mod. Std. #5 C.B.  
Grate El. 879.10  
E 24" I-2 875.60

Sta. 280+75

Sta. 280+75

Sta. 281+00 to 281+50