


SEEDING
END WIDTH SQ. YDS.

PROJECT	STATE	APPROX.
2	OHIO	

151
306

LAKE COUNTY
LAK-1-1038

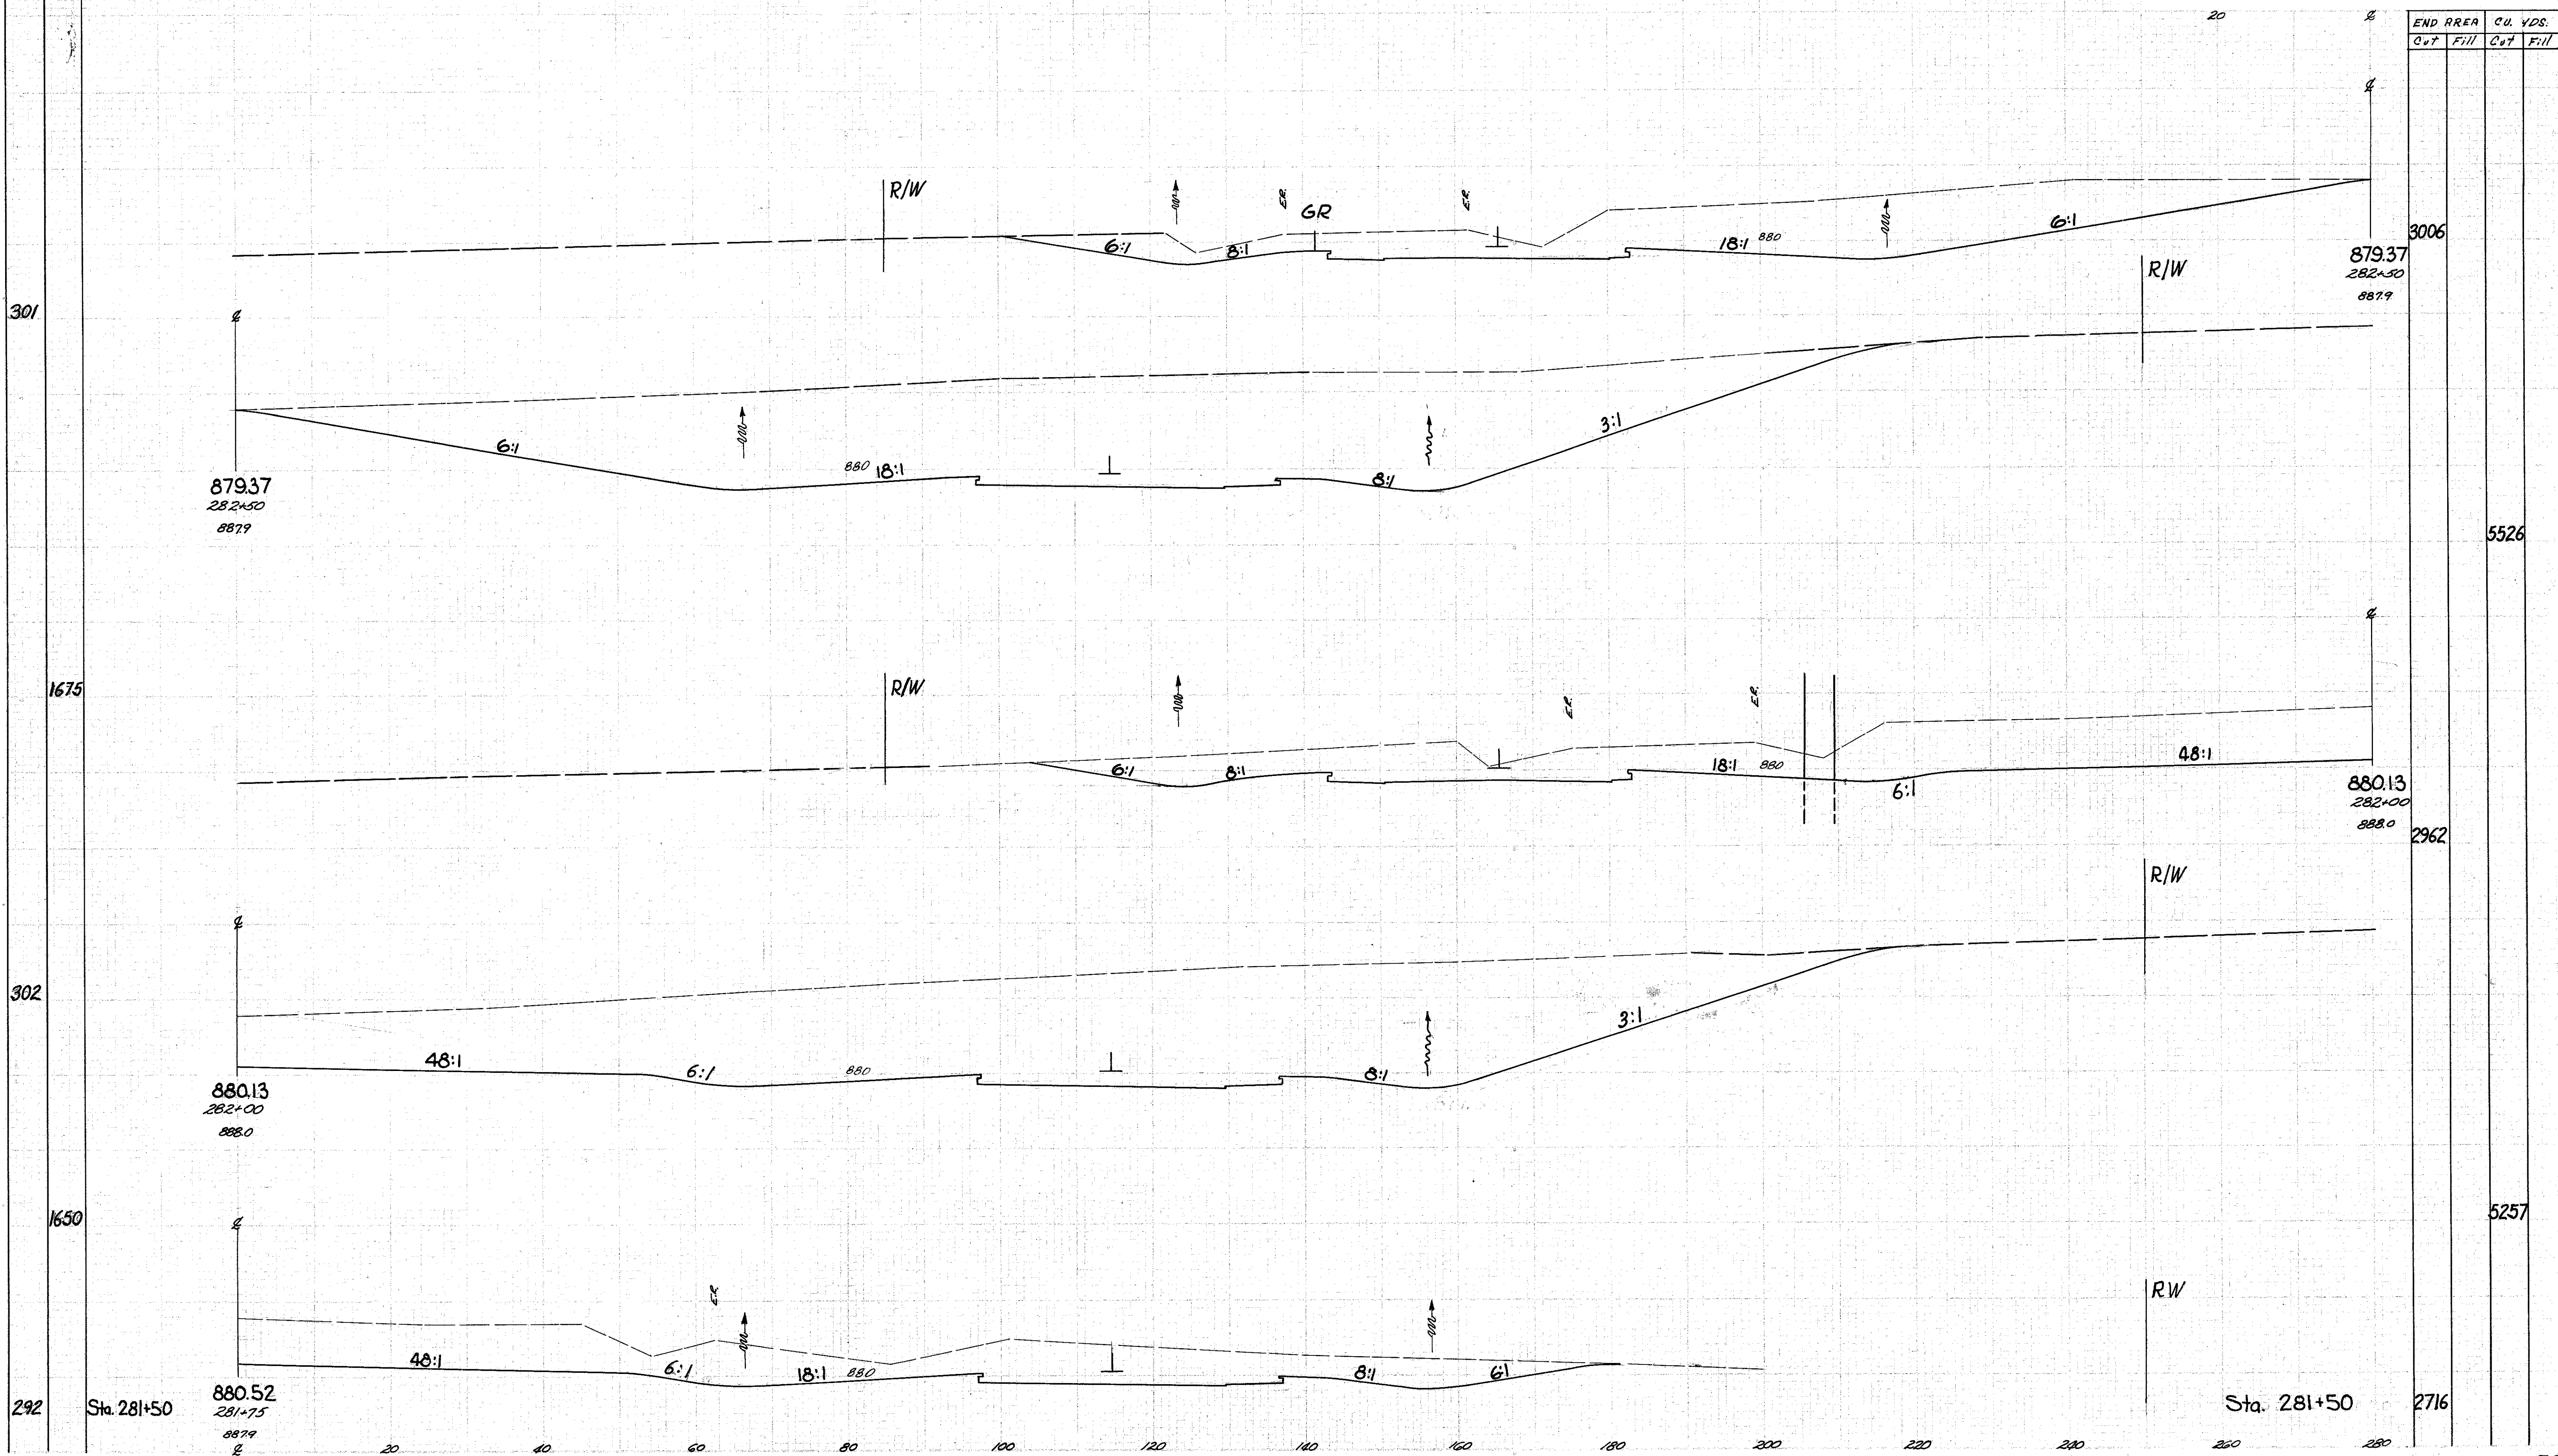

END AREA
Cut Fill

Cu. YDS.
Cut Fill

3006

879.37
282+50
887.9

5526

880.13
282+00
888.0

2962

5257

2716

Sta. 281+75 to 282+50