


SEEDING
END WIDTH SQ. YDS.

153
306

LAKE COUNTY
LAK-1-1038

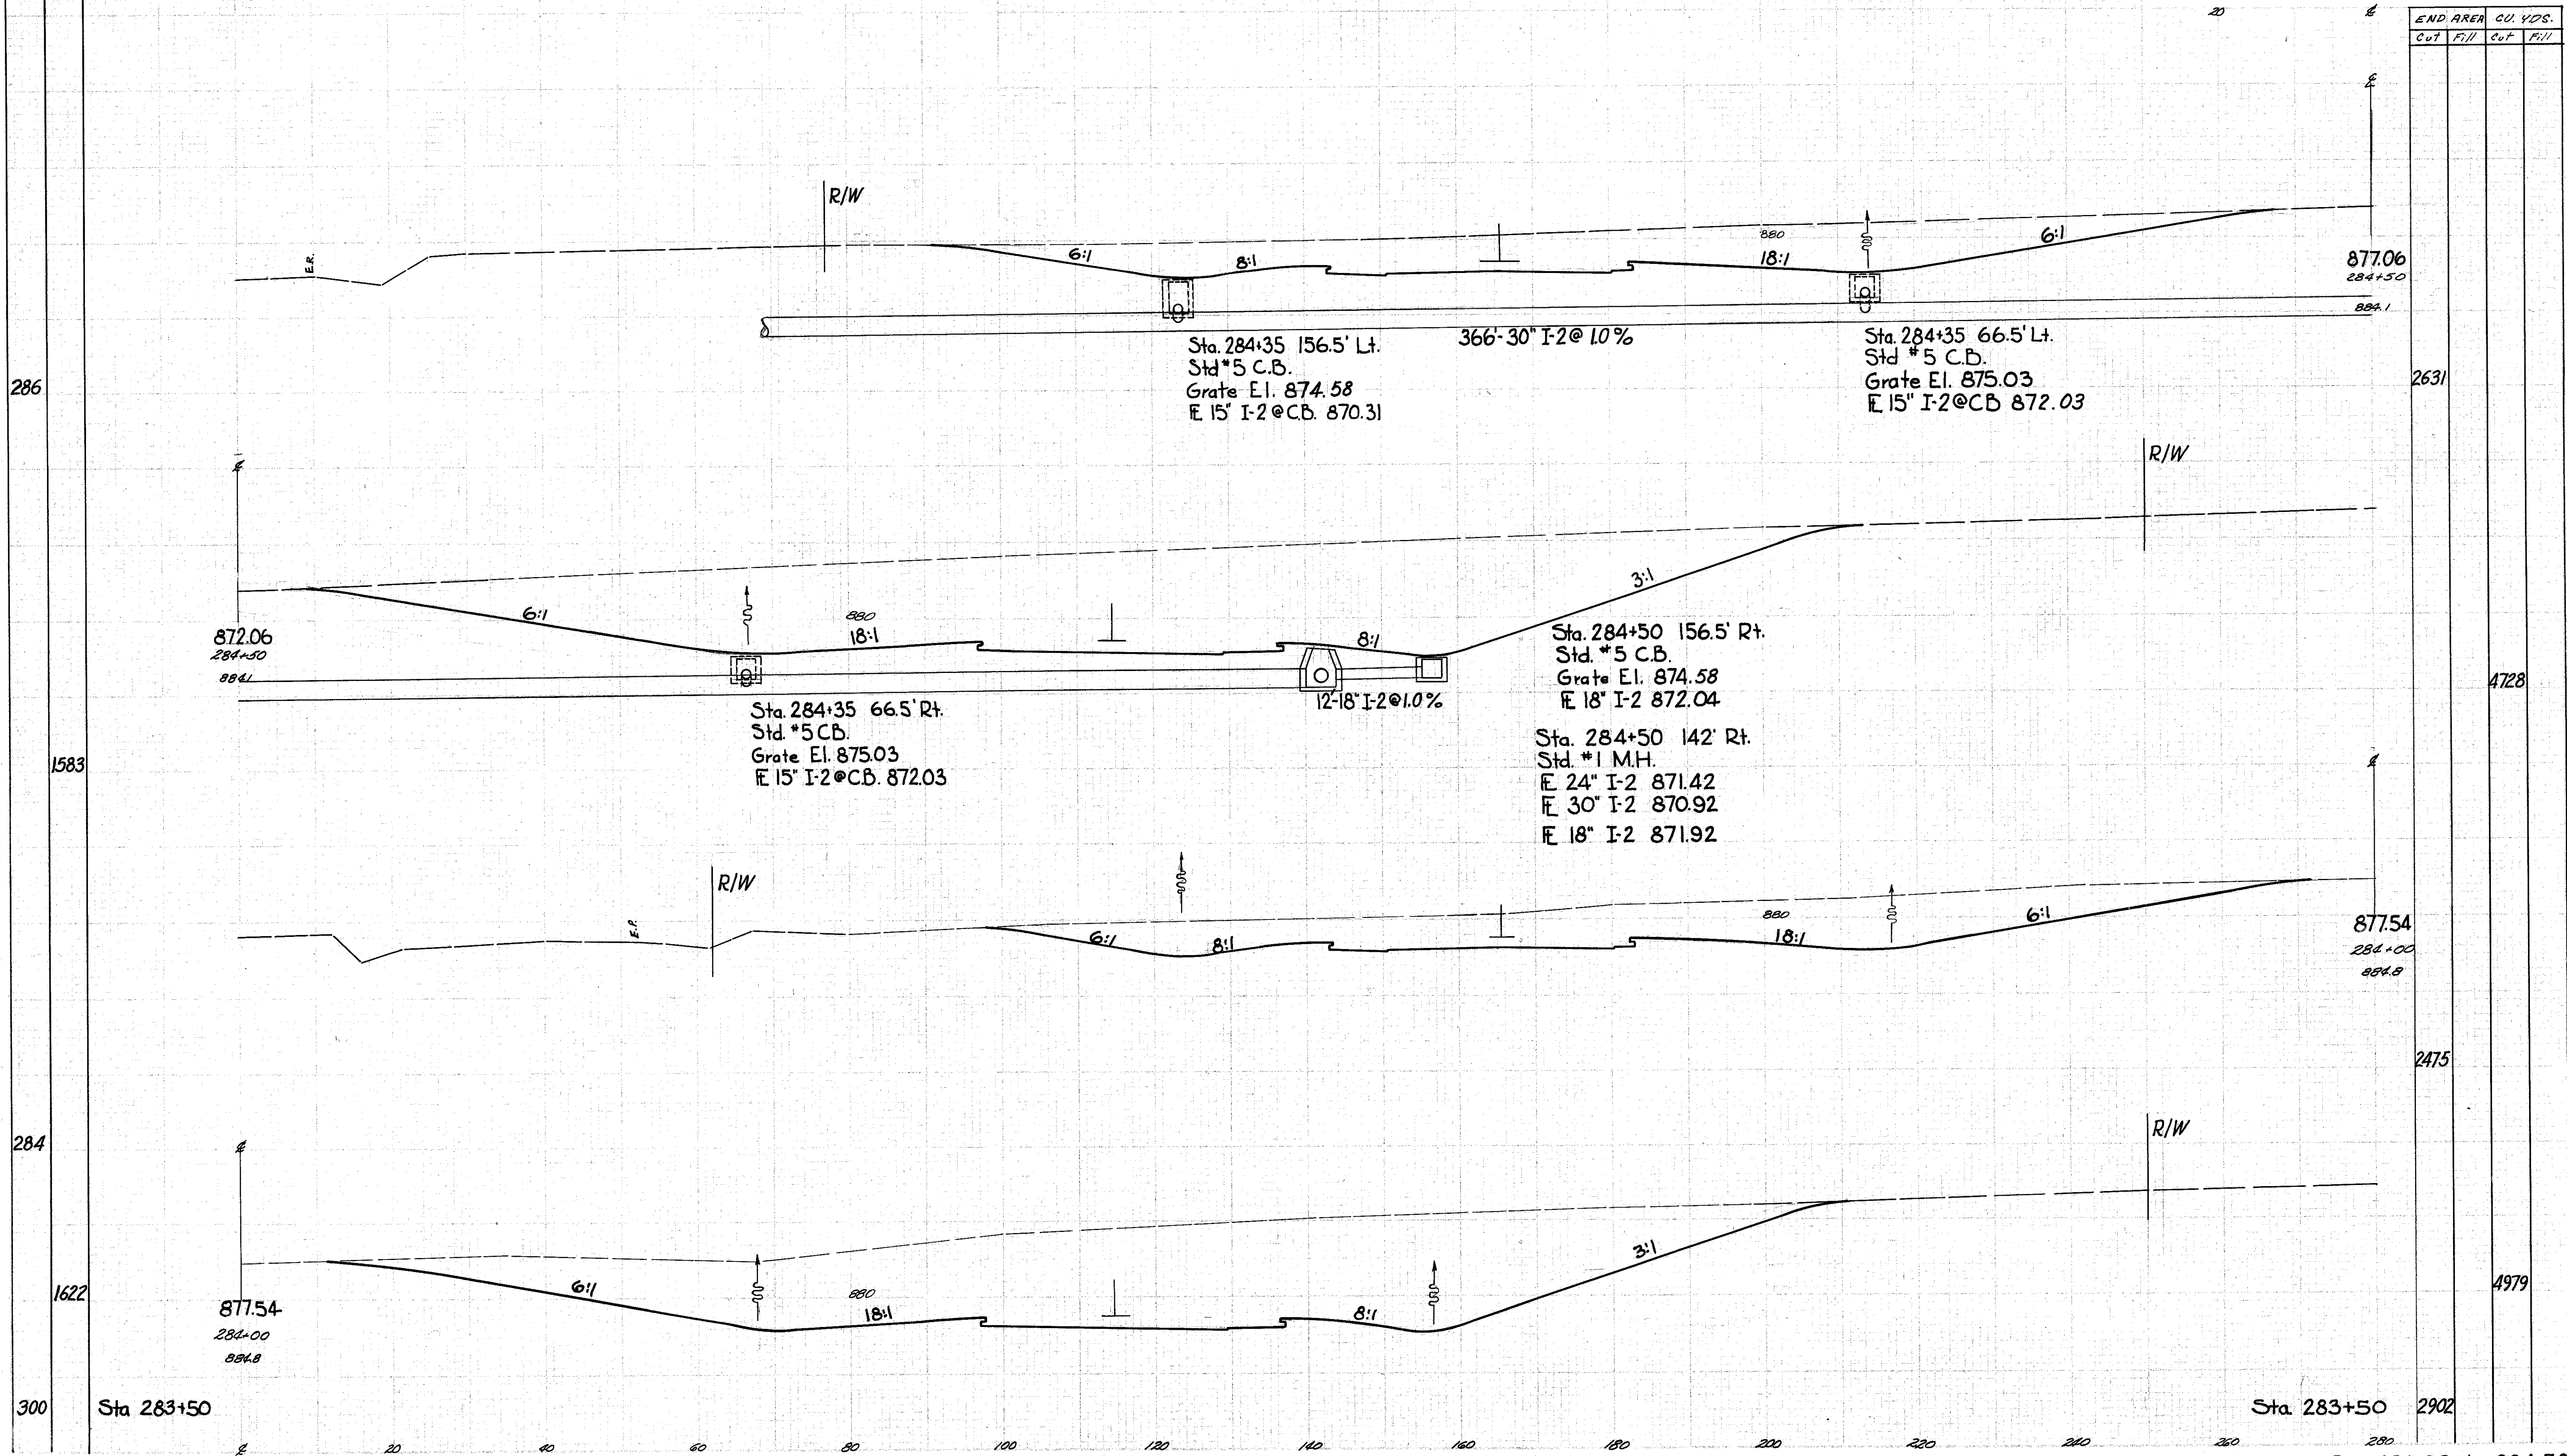

END AREA		CU. YDS.	
Cut	Fill	Cut	Fill

2902

Sta. 284+00 to 284+50