

SEEDING


END WIDTH	CU. YDS.
312	2590
1725	4926
309	2730A 2508A
1722	5007
311	2758

280 260 240 220 200 180 160 140 120 100 80 60 40

FIG. NO.	STATE	SHEET	155
2	OHIO		306

LAKE COUNTY
LAK-1-10.38

END AREA		CU. YDS.	
Cut	Fill	Cut	Fill

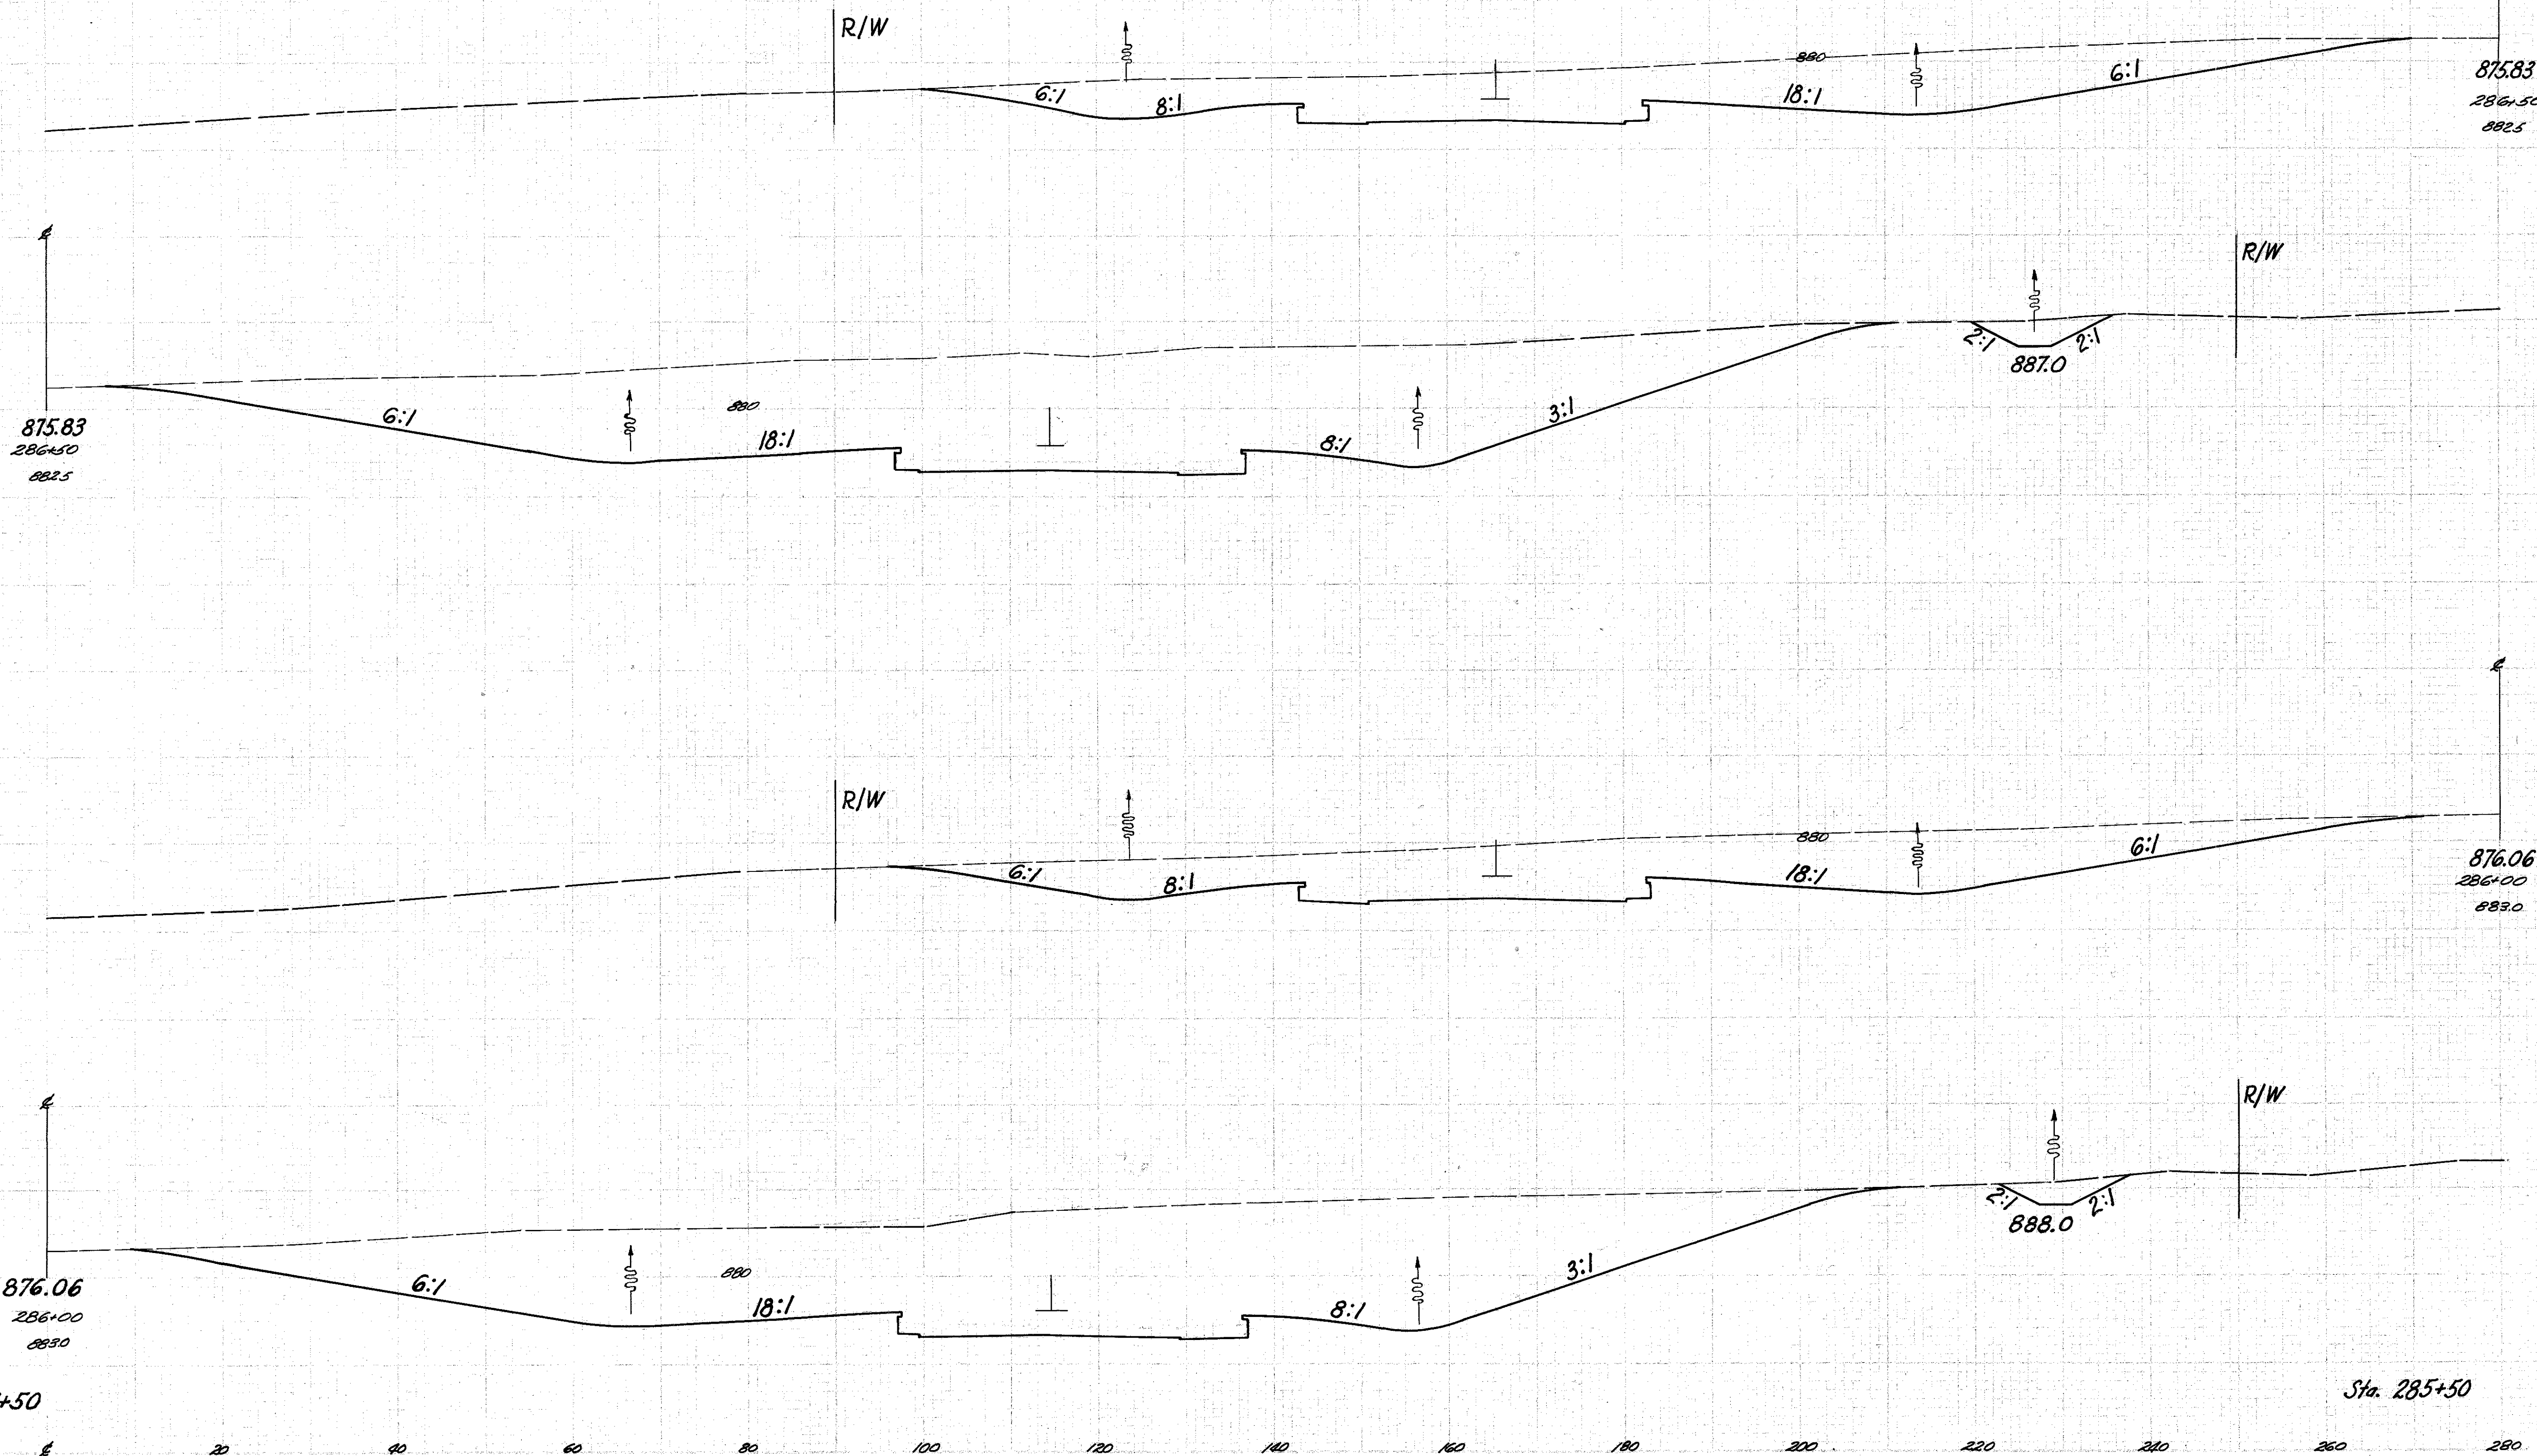

Sta. 285+50

Sta. 285+50

Sta. 286+00 to 286+50