


SEEDING  
END SQ.  
WIDTH YDS.

156  
306

LAKE COUNTY  
LAK-1-10.38

END AREA		CU. YDS.	
Cut	Fill	Cut	Fill

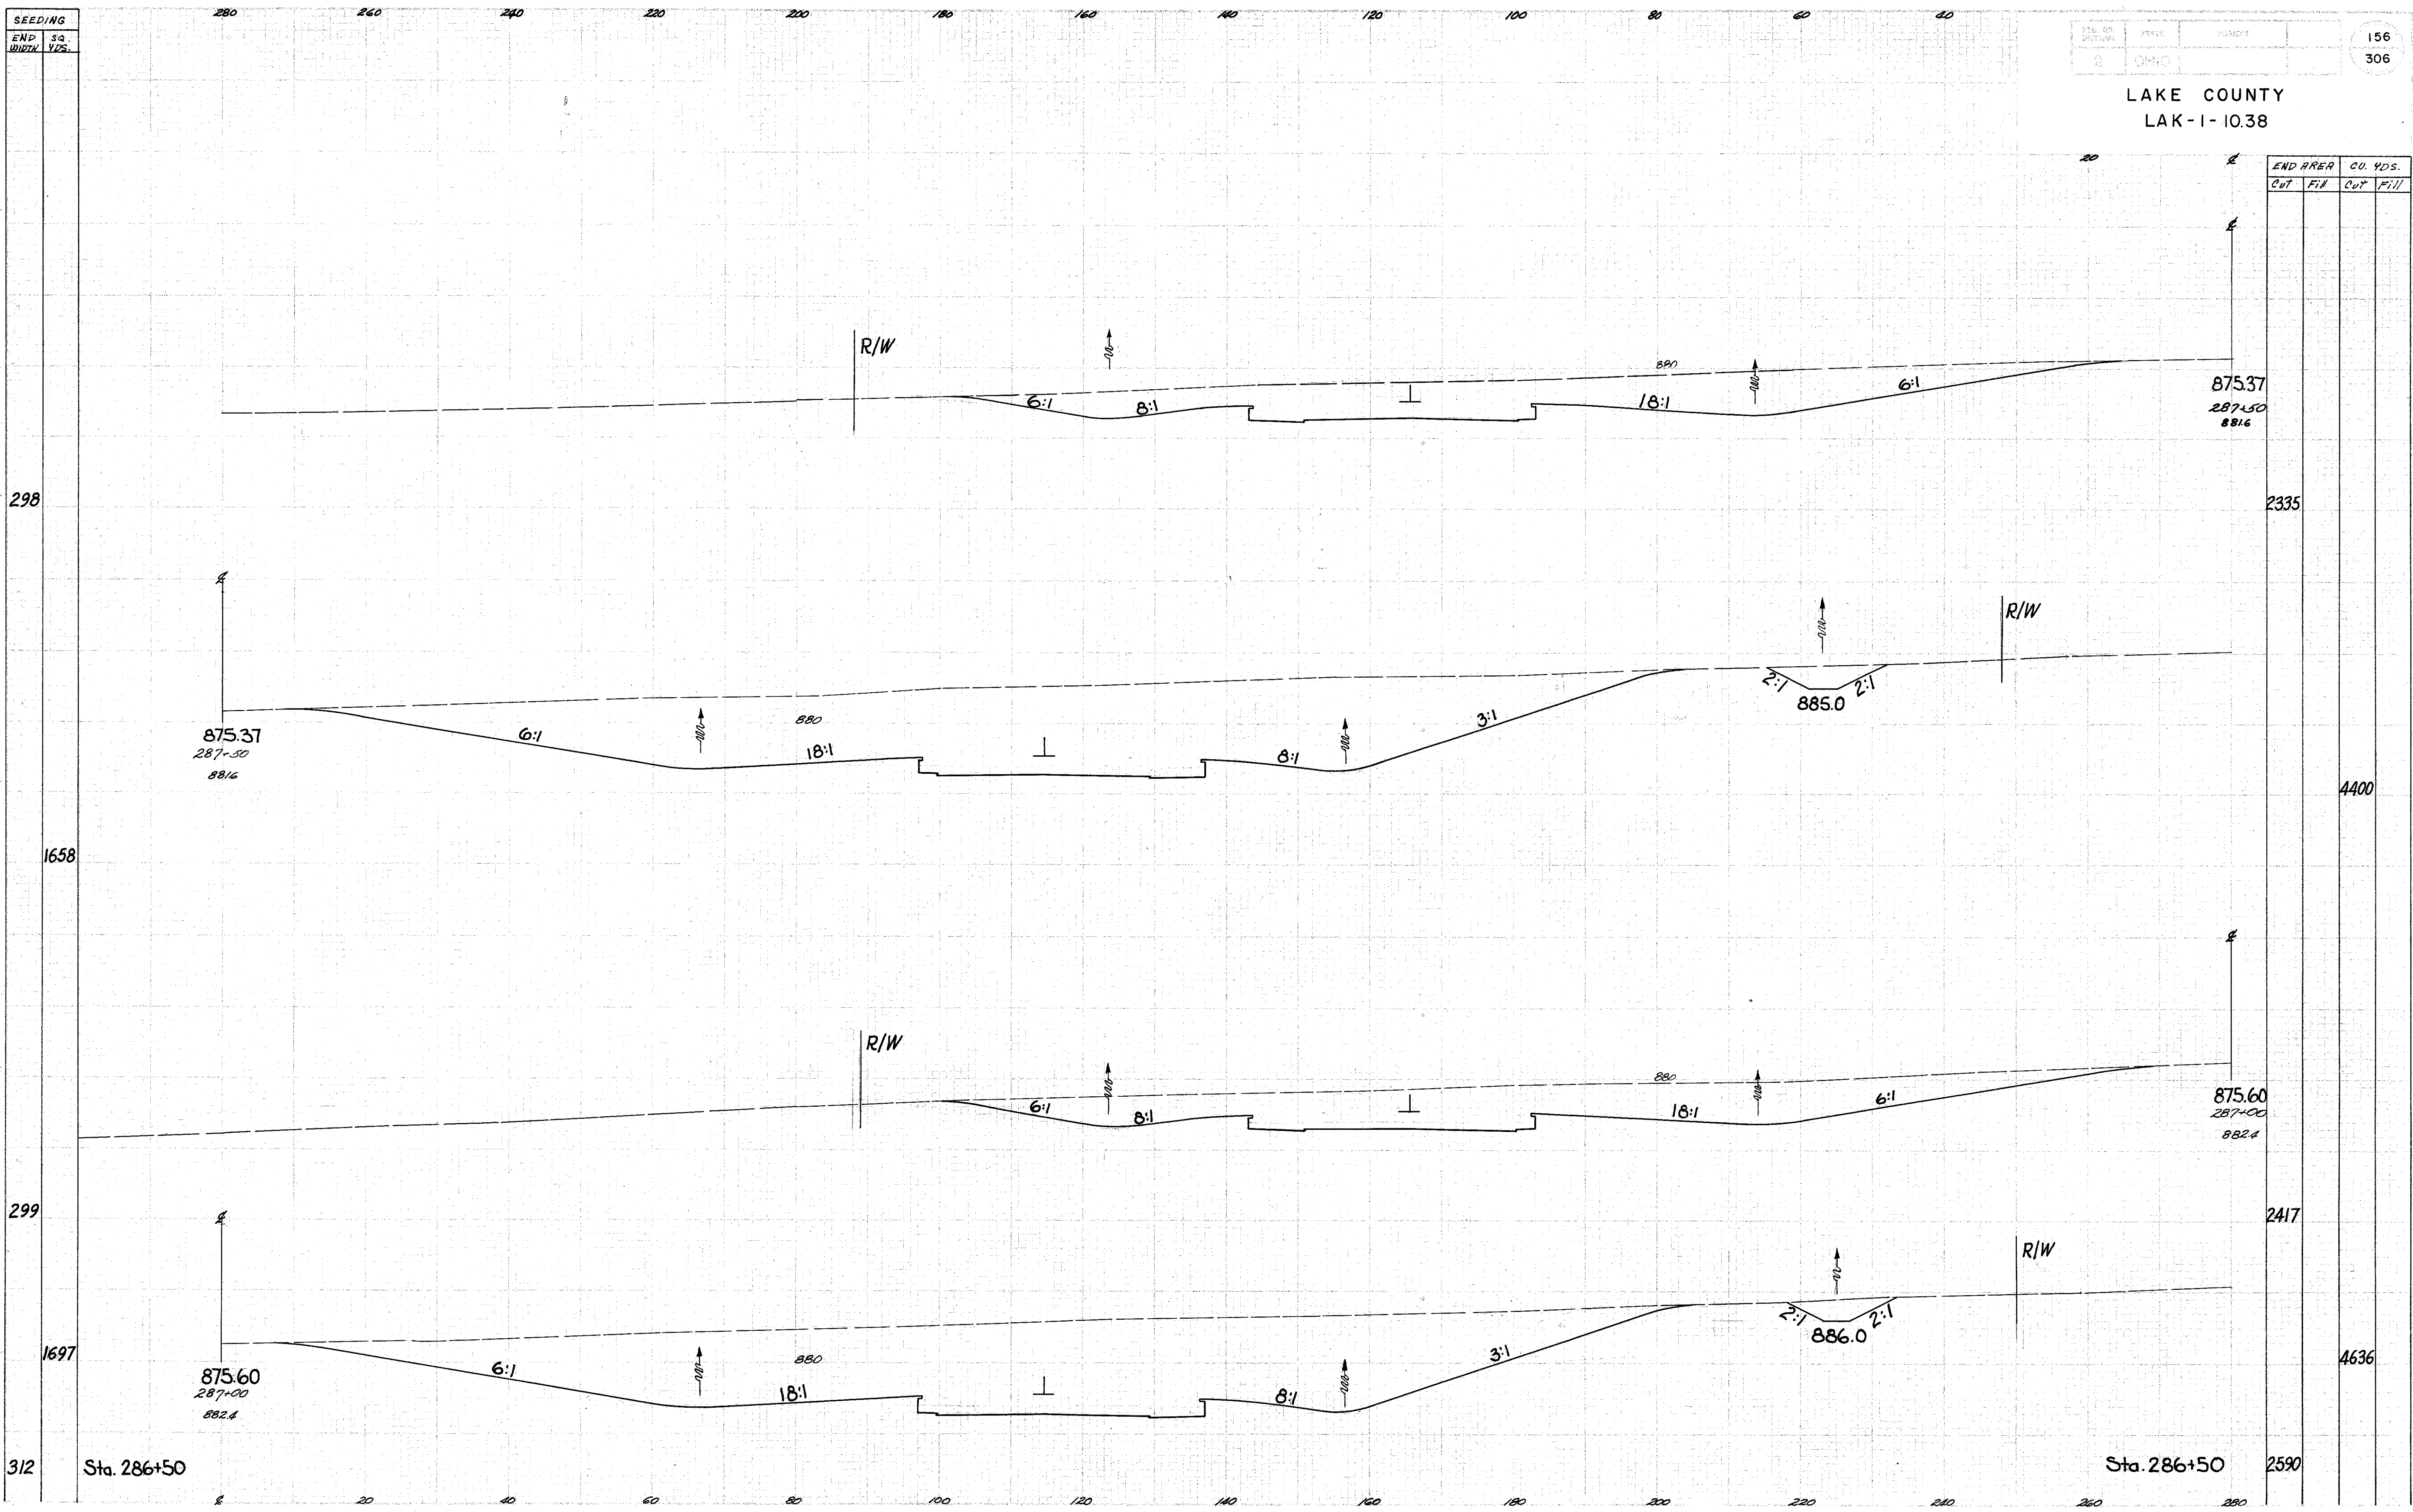

298

2335

1658

4400

299

2417

1697

4636

312

Sta. 286+50

Sta. 286+50

2590

Sta. 287+00 to 287+50