

SEEDING  
E.N.O.  
WIDTH

161  
306


LAKE COUNTY  
LAK-1-10.38

Kellogg Rd.

SEEDING	
WKS	SS.

Kellogg Road

END AREA		CU. YDS.	
CUT	FILL	CUT	FILL

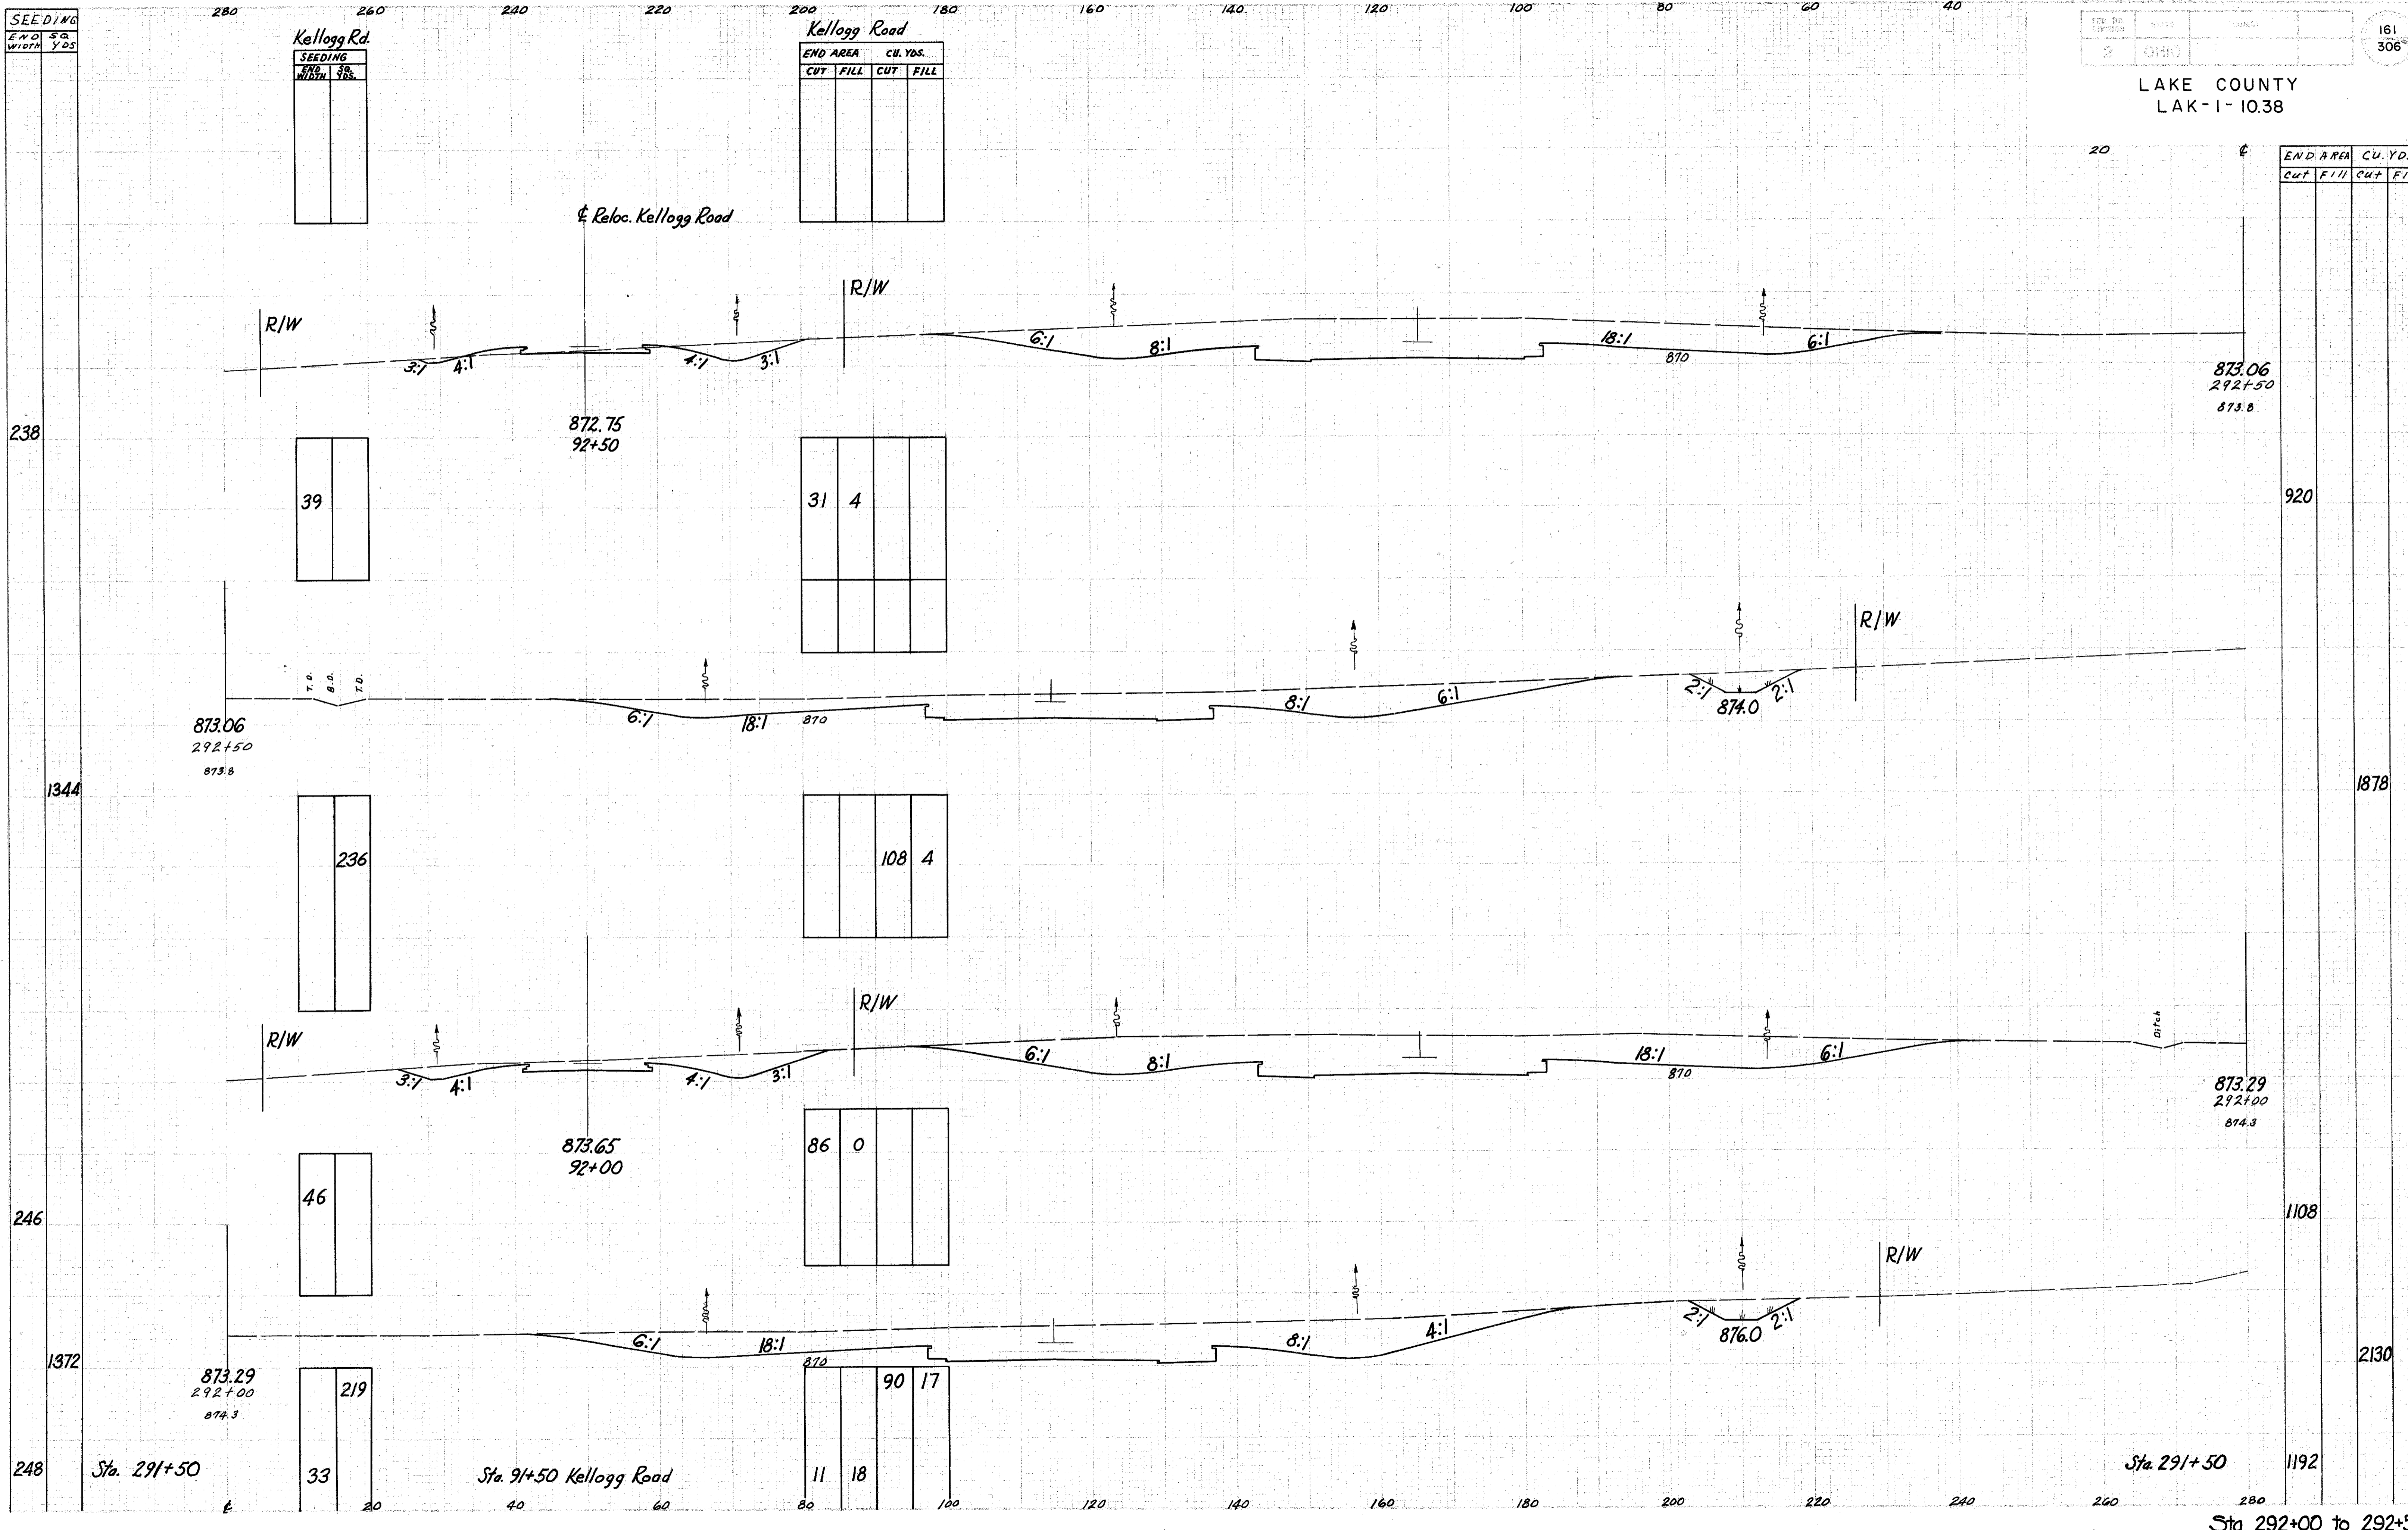

873.06  
292+50  
873.8

39	
----	--

END AREA		CU. YDS.	
CUT	FILL	CUT	FILL
31	4		

873.06  
292+50  
873.8

END AREA		CU. YDS.	
CUT	FILL	CUT	FILL

873.06  
292+50  
873.8

236	
-----	--

END AREA		CU. YDS.	
CUT	FILL	CUT	FILL
		108	4

873.06  
292+50  
873.8

920

873.65  
92+00  
874.3

46	
----	--

END AREA		CU. YDS.	
CUT	FILL	CUT	FILL
86	0		

873.29  
292+00  
874.3

1878

873.29  
292+00  
874.3

219	
33	

END AREA		CU. YDS.	
CUT	FILL	CUT	FILL
11	18	90	17

873.29  
292+00  
874.3

1108

2130

Sta. 291+50

Sta. 91+50 Kellogg Road

Sta. 291+50

1192

Sta. 292+00 to 292+50