

SEEDING
END WIDTH SQ YDS

280 260 240 220 200 180 160 140 120 100 80 60 40

Kellogg Rd.

Seeding	
END WIDTH	SQ YDS

Kellogg Road


End Area Cu. Yds.			
Cut	Fill	Cut	Fill

2	0.10		
---	------	--	--

163
306

LAKE COUNTY
LAK-1-10.38

Reloc. Kellogg Road

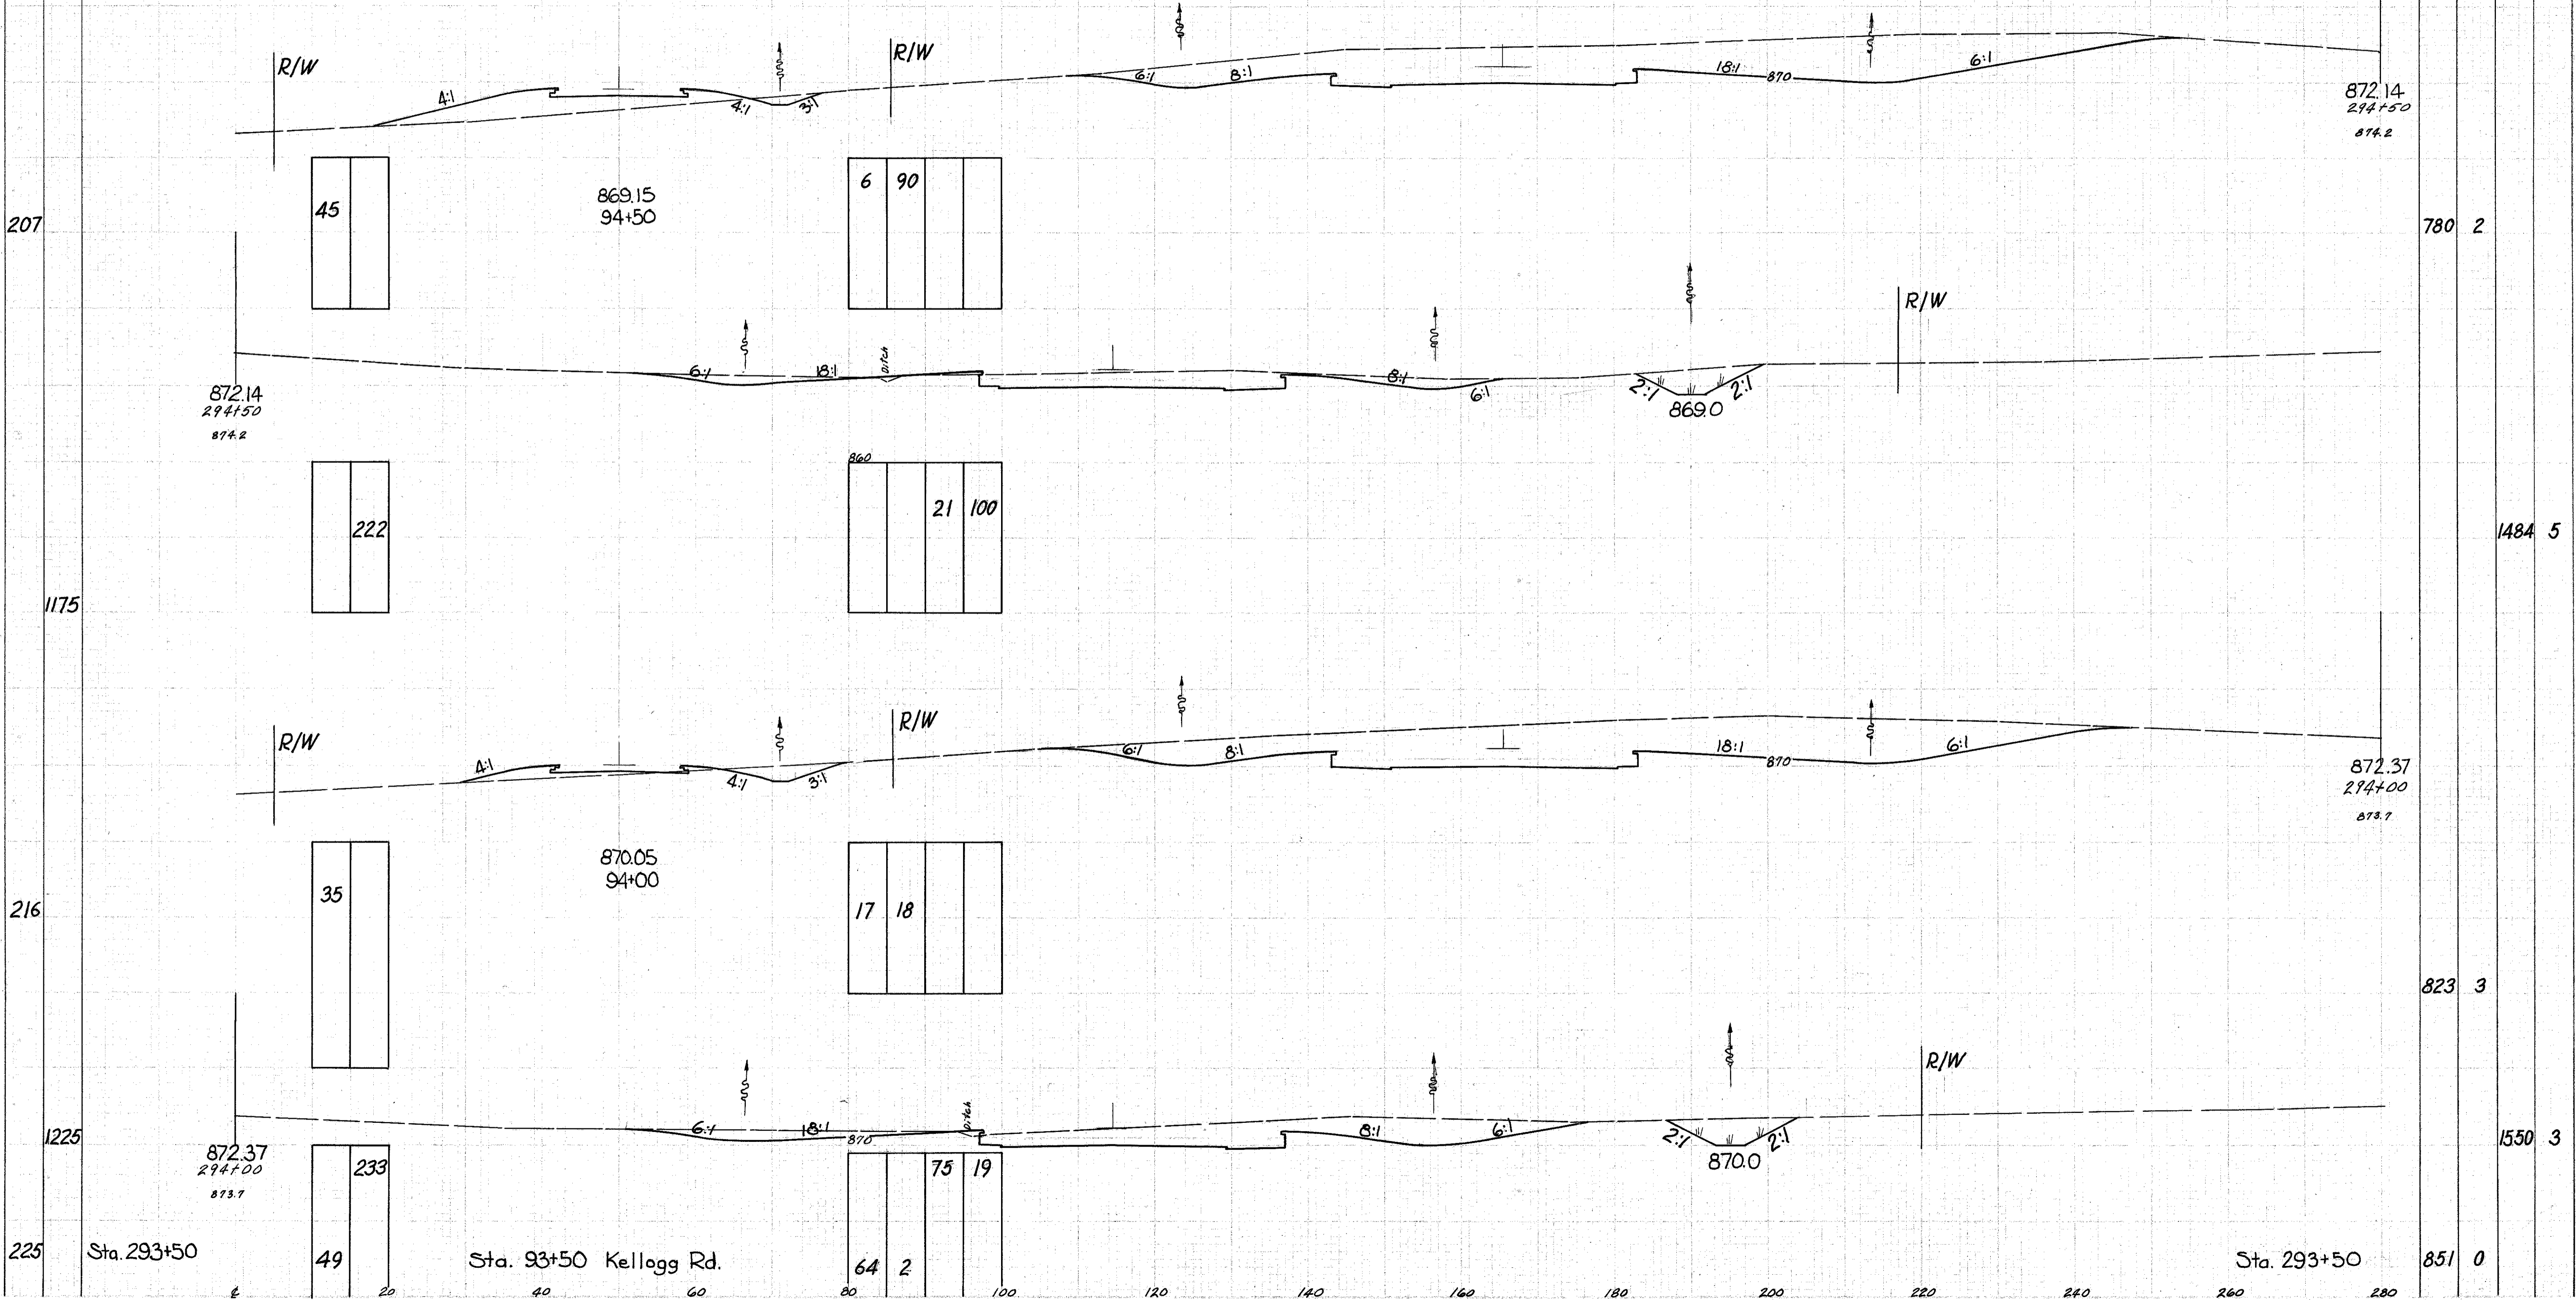

END AREA CU YDS
CUT FILL CUT FILL

780	2	1484	5	823	3	1550	3	851	0
-----	---	------	---	-----	---	------	---	-----	---

Sta. 293+50

Sta. 93+50 Kellogg Rd.

Sta. 293+50

Sta. 294+00 to 294+50