

SEEDING  
END SQ.  
WIDTH YDS.

280 260 240 220 200 180 160 140 120 100 80 60 40

LAKE COUNTY  
LAK-1-1038  
164  
306


Kellogg Rd.

Seeding	
END SQ.	WIDTH YDS.

Kellogg Road

End Area Cu. Yds.			
Cut	Fill	Cut	Fill

℄ Reloc. Kellogg Road

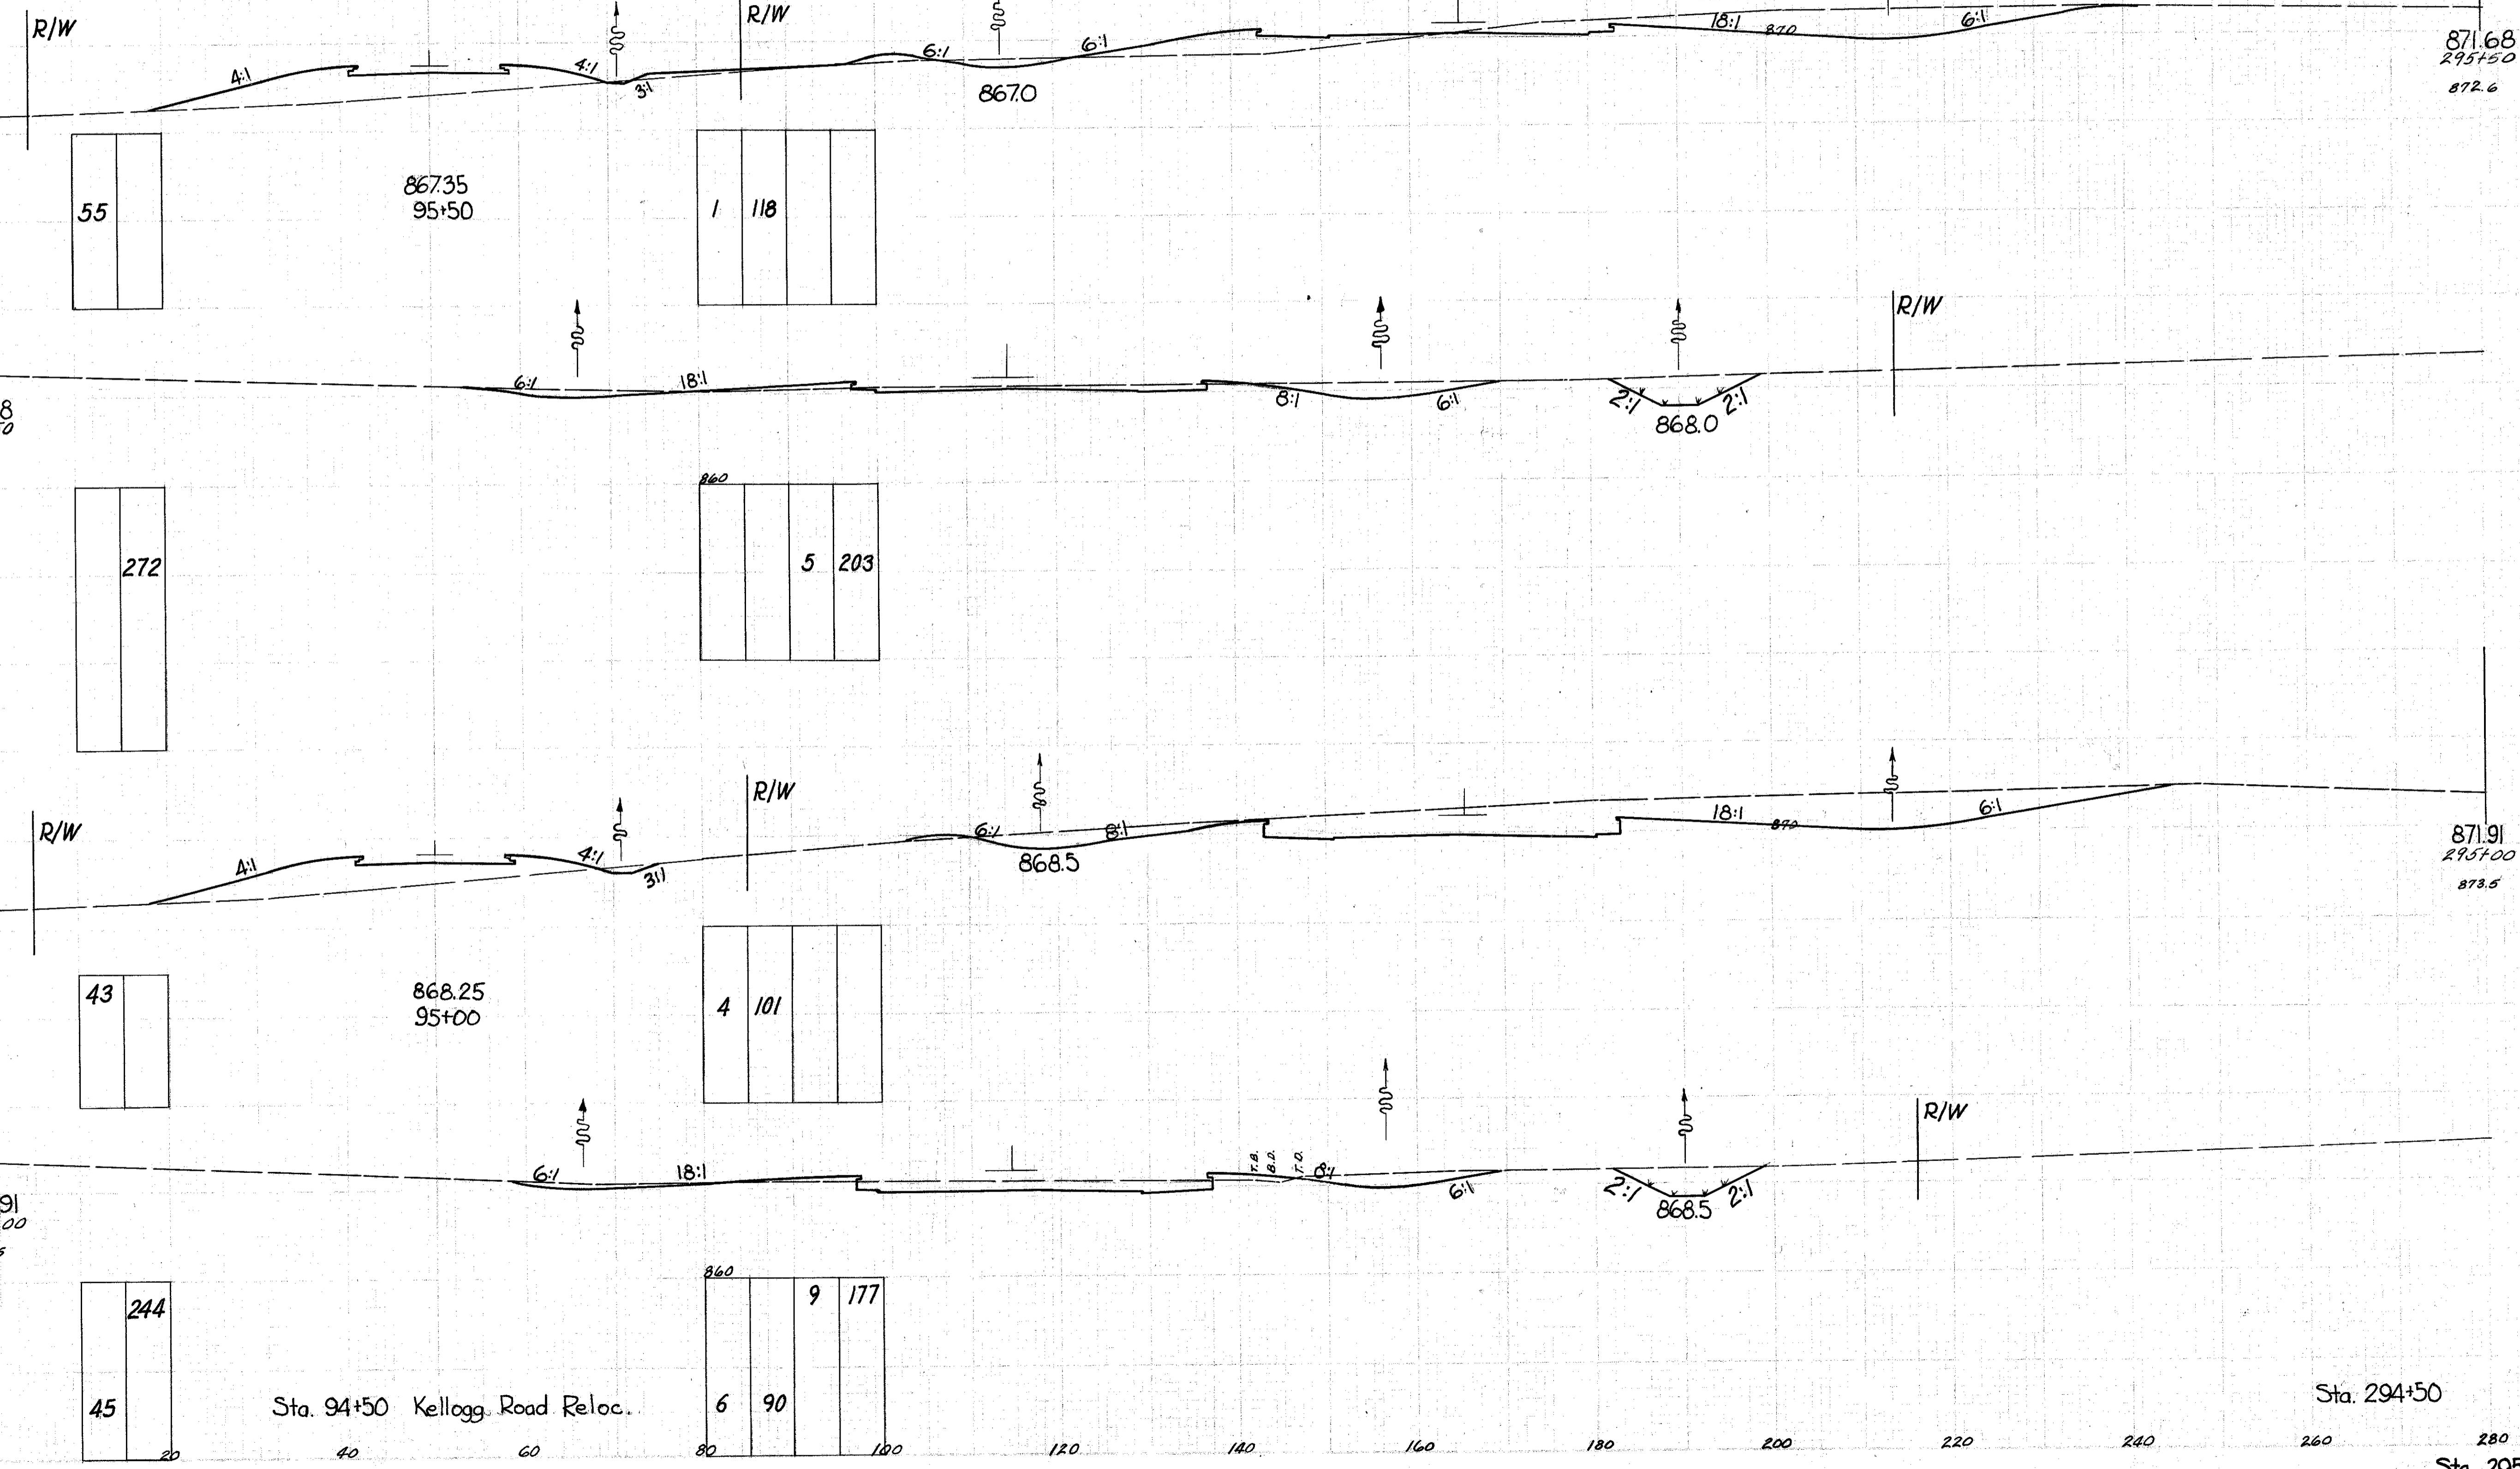

204

55
----

867.35  
95+50

1	118
---	-----

867.0

871.68  
295+50  
872.6

260 80

871.68  
295+50  
872.6

272
-----

5	203
---	-----

586 102

1125

R/W

43
----

868.25  
95+00

4	101
---	-----

868.5

871.91  
295+00  
873.5

373.4  
453.6  
30

201

871.91  
295+00  
873.5

244
45

9	177
6	90

1142 30

207

Sta. 294+50

Sta. 94+50 Kellogg Road Reloc.

Sta. 294+50

780 2

40 60 80 100 120 140 160 180 200 220 240 260 280

Sta. 295+00 to 295+50