


SEEDING	
END AREA	CU. YDS.
CUT	FILL

KELLOGG RD. Seeding	
END AREA	CU. YDS.
CUT	FILL

KELLOGG ROAD			
End Area		Cu. Yds.	
CUT	FILL	CUT	FILL

END AREA			
CUT		CU. YDS.	
CUT	FILL	CUT	FILL

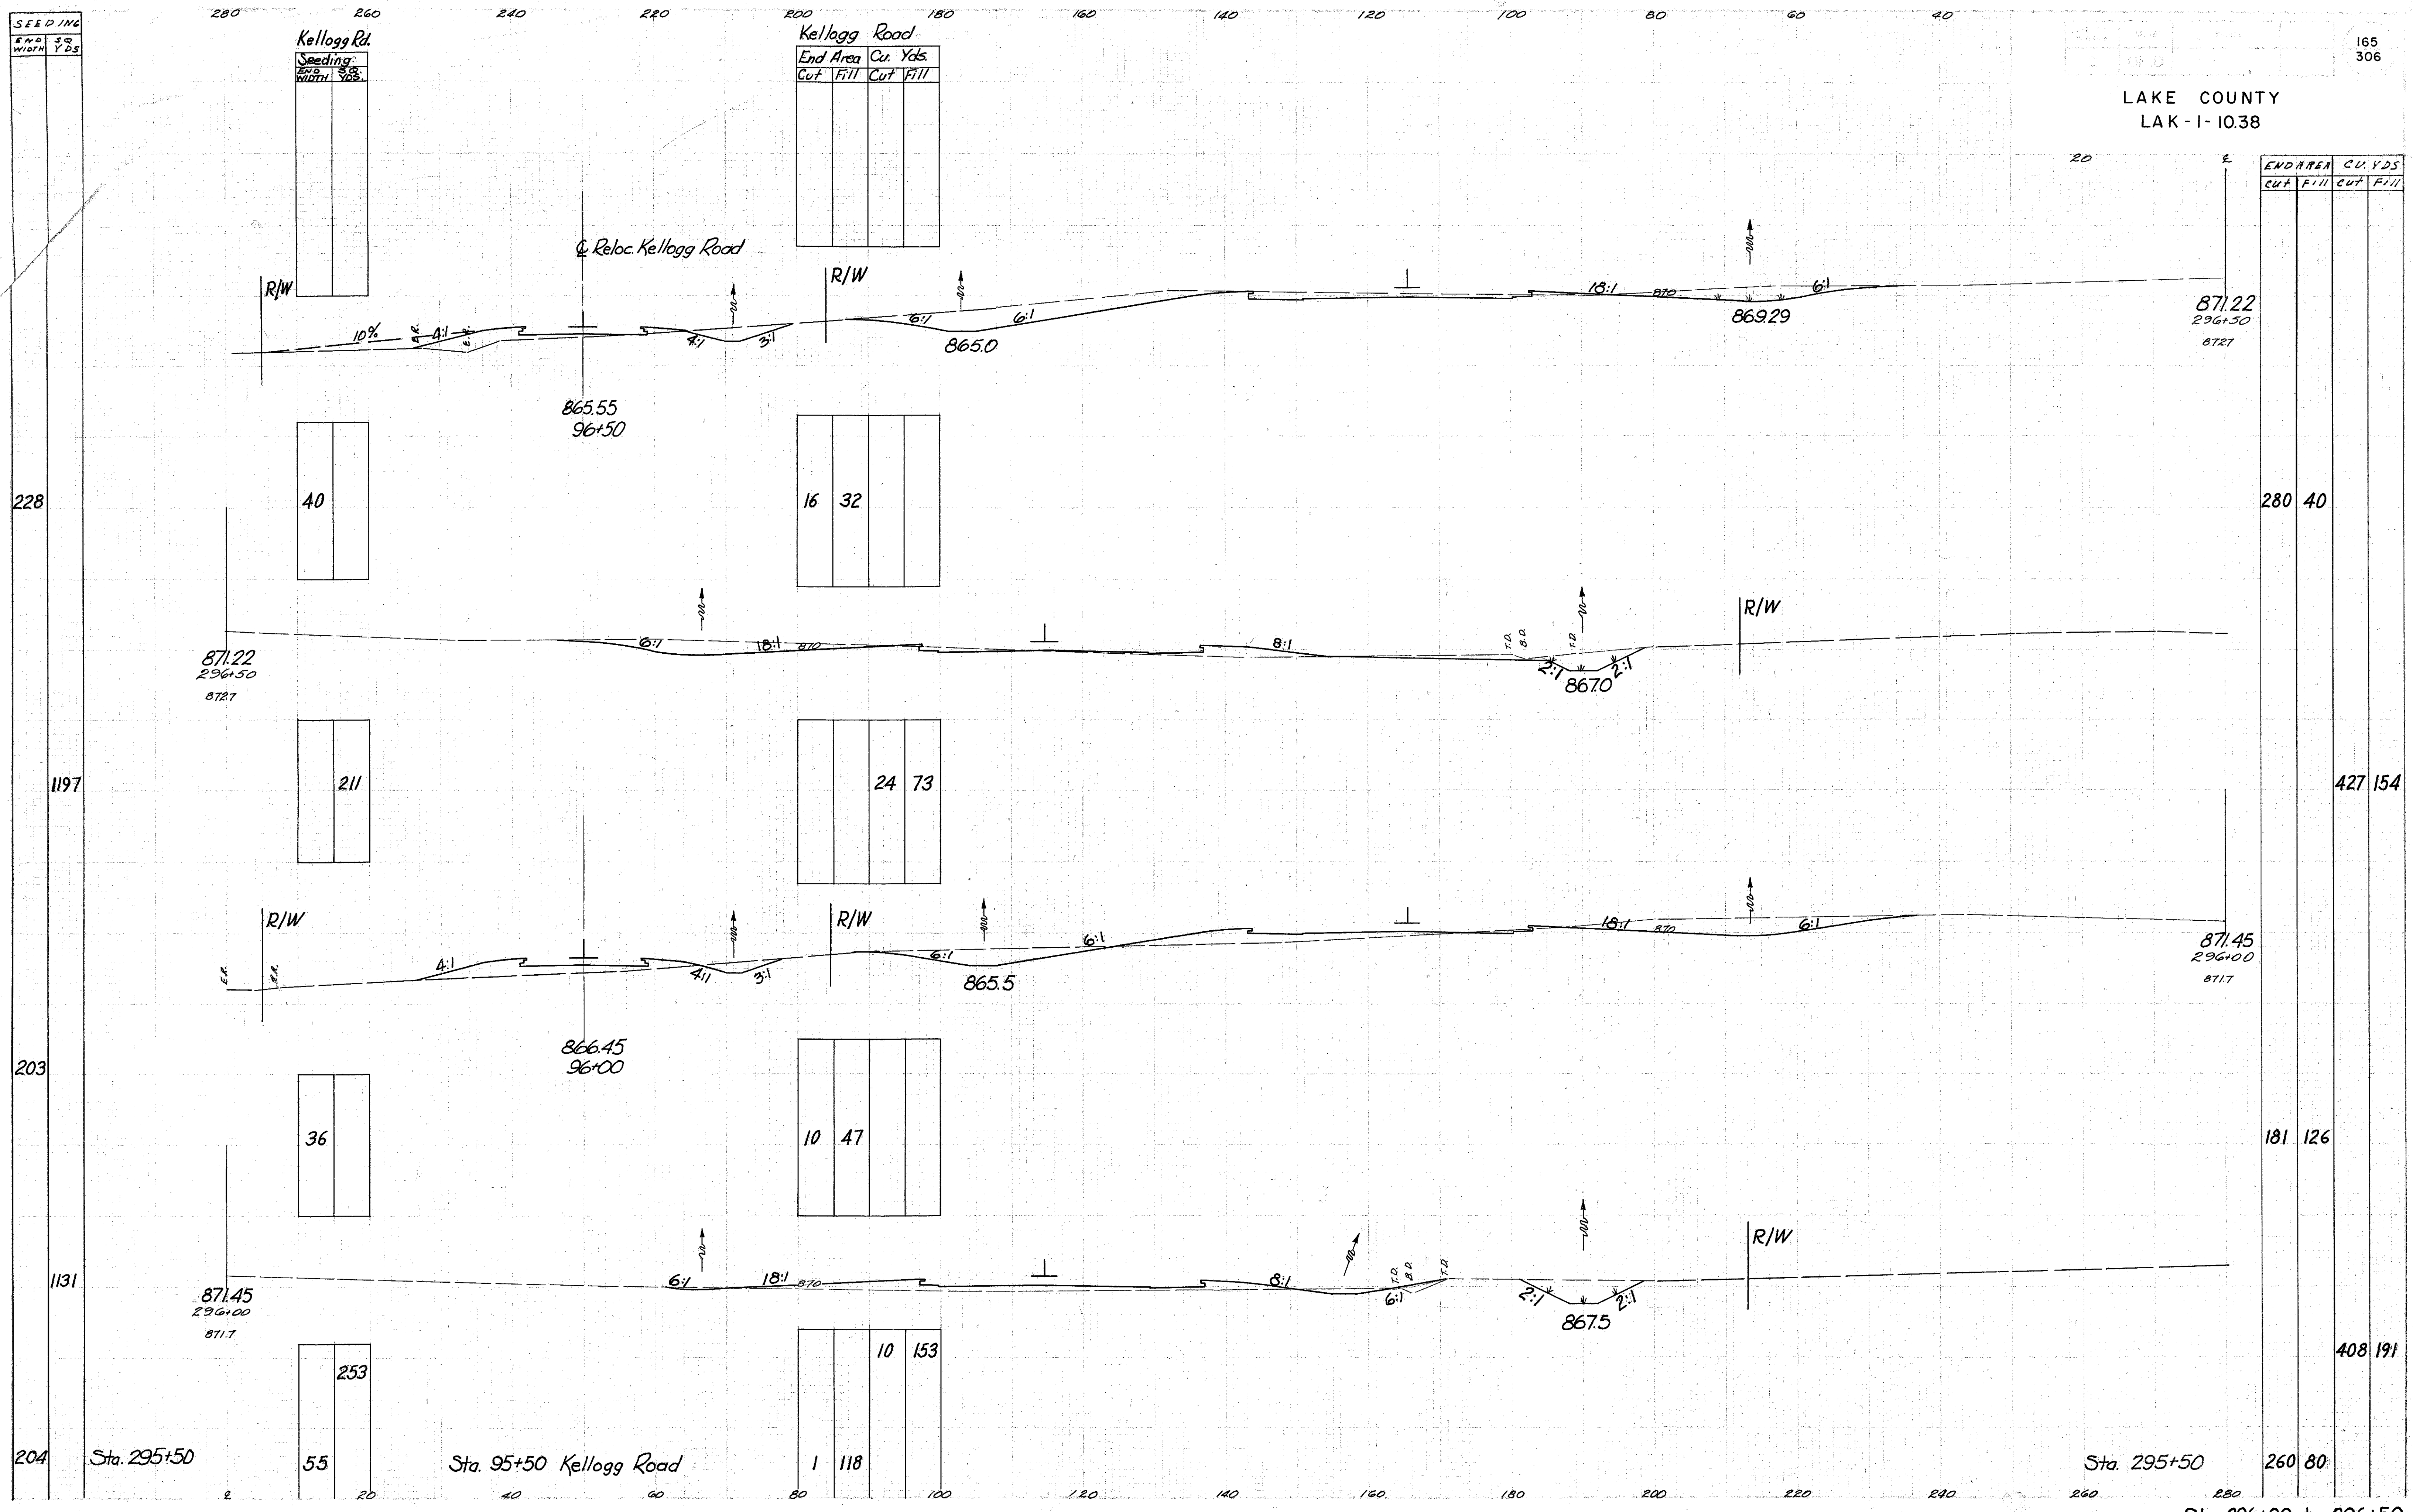

228

1197

203

1131

204

280

427

181

408

260

Sta. 295+50

Sta. 95+50 Kellogg Road

Sta. 295+50

Sta. 296+00 to 296+50