


SEEDING
END WIDTH SQ. YDS.
249
1278
211
1169
210

Kellogg Rd.

SEEDING	
END WIDTH	SQ. YDS.

Kellogg Road

END AREA CU. YDS.			
CUT	FILL	CUT	FILL

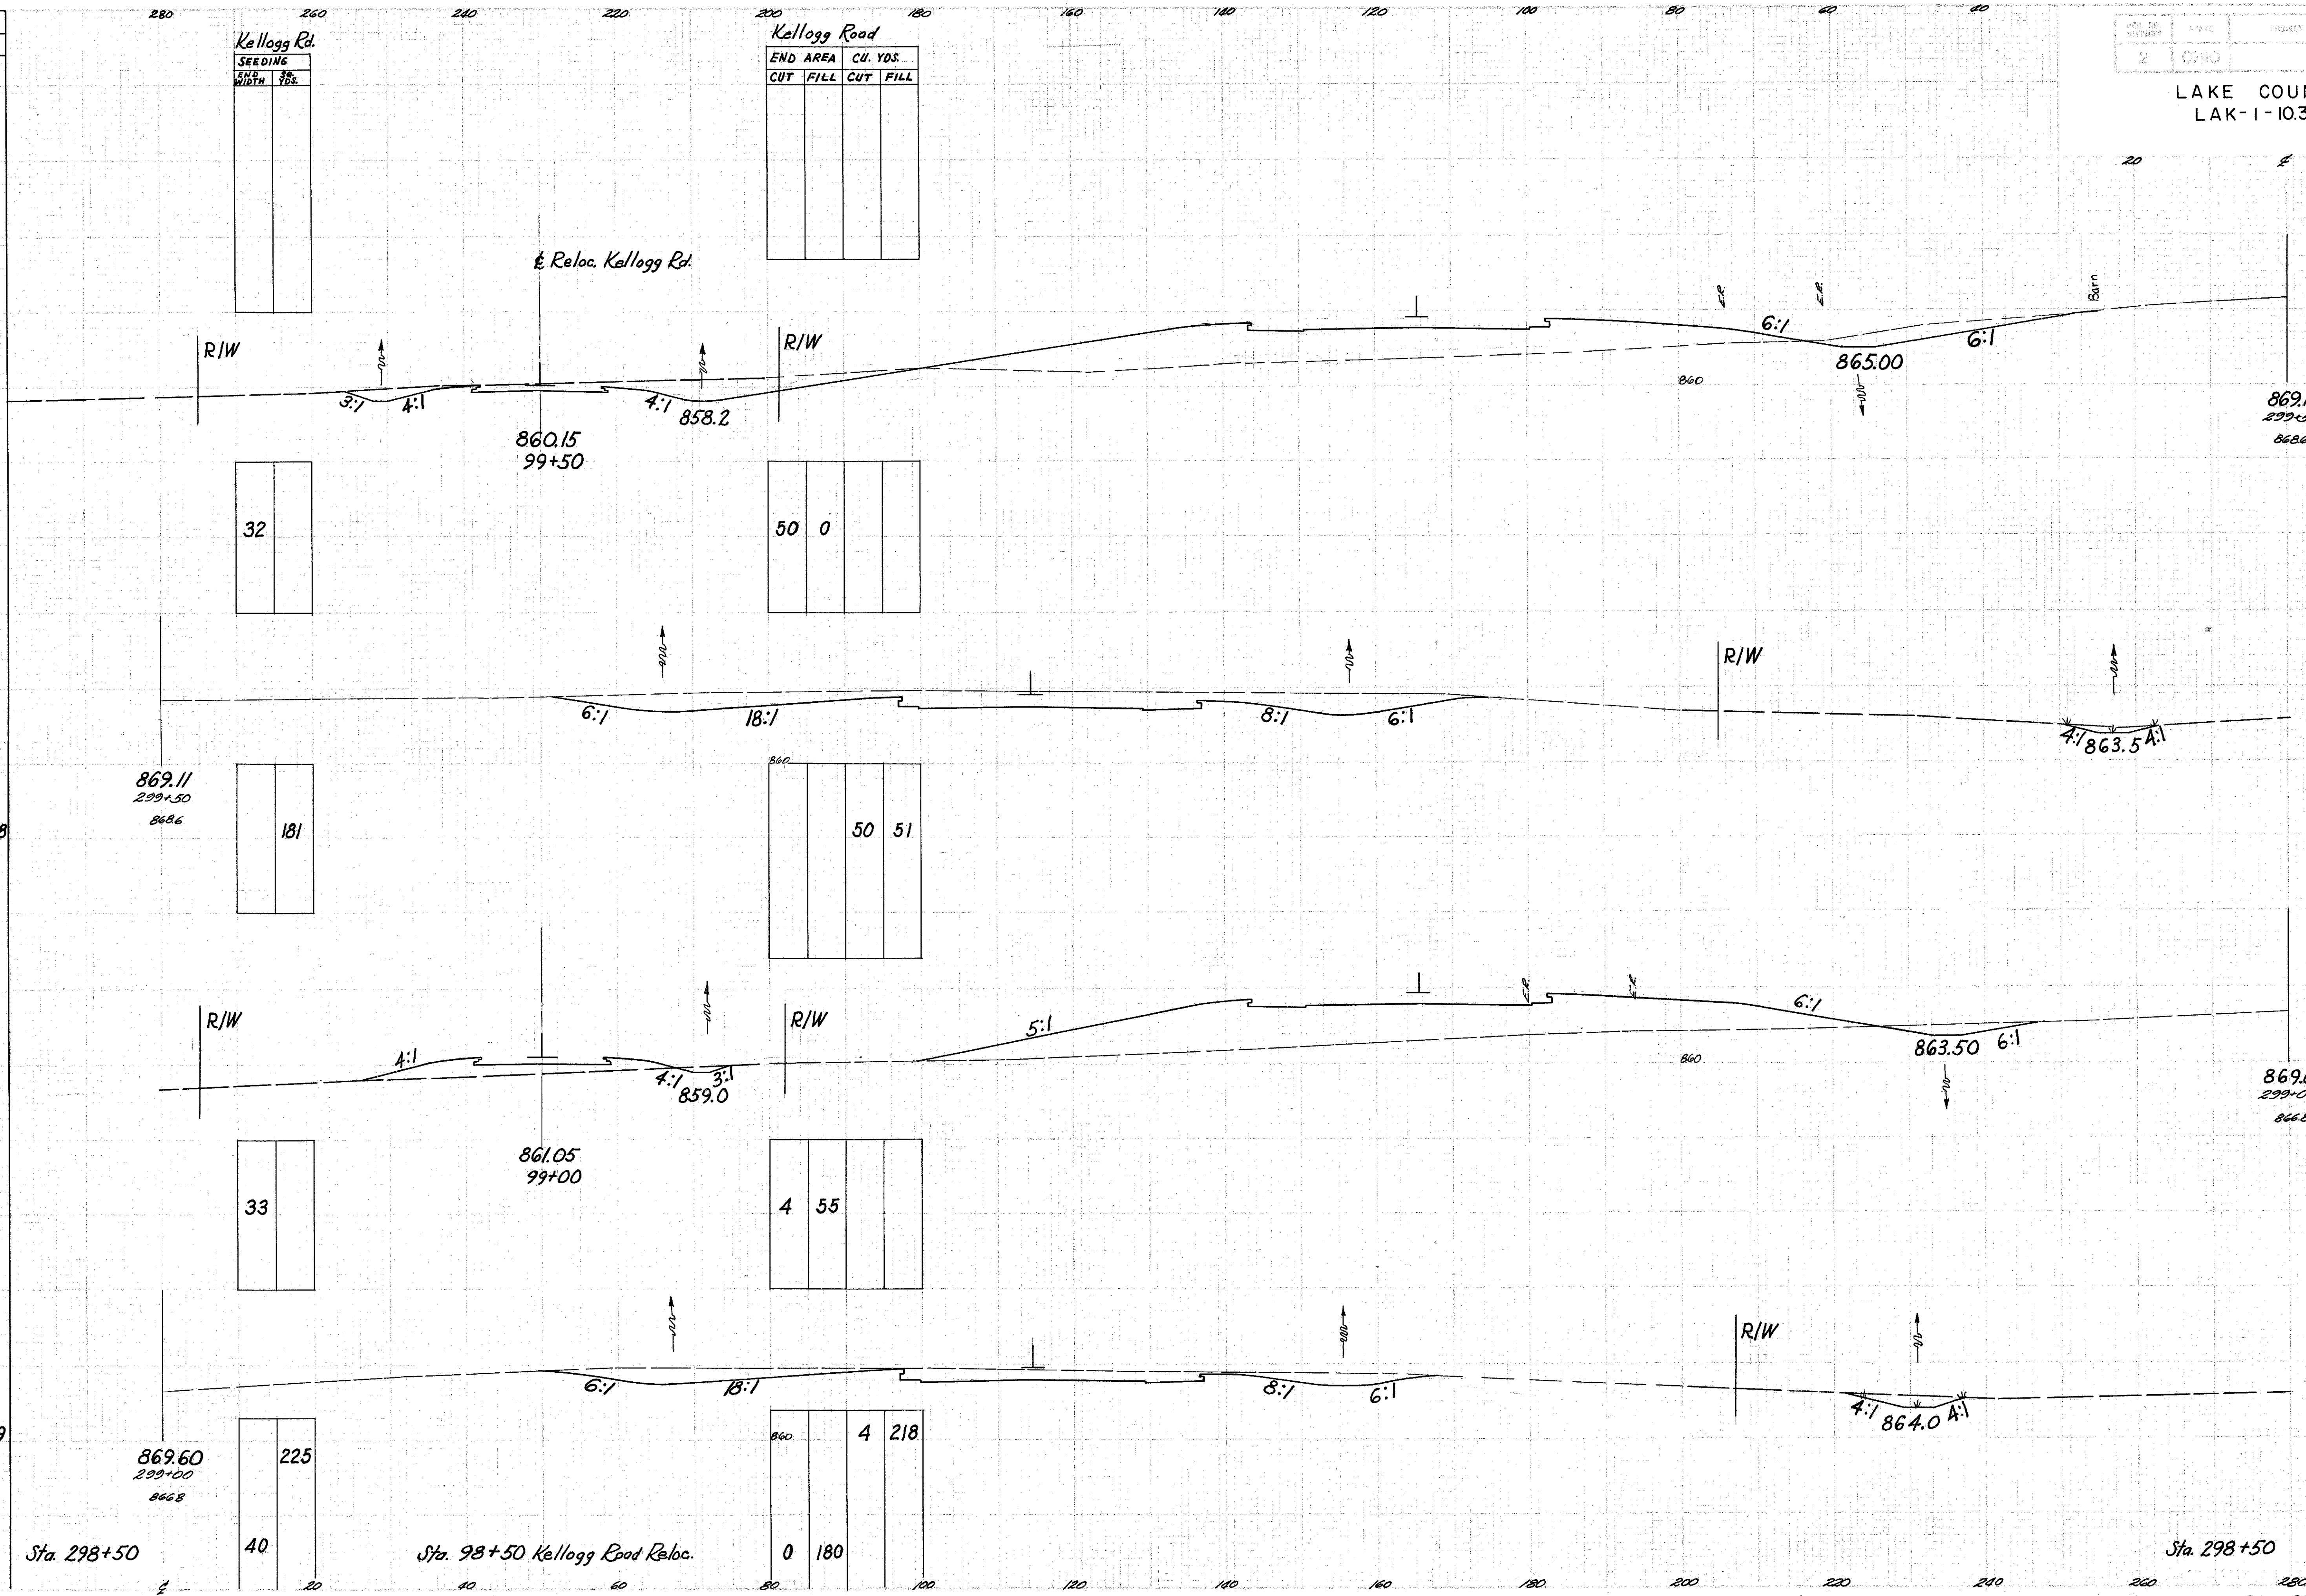

32	
----	--

50	0		
----	---	--	--

181	
-----	--

50	51		
----	----	--	--

33	
----	--

4	55		
---	----	--	--

225	
40	

4	218		
0	180		

END AREA		CU. YDS.	
Cut	Fill	Cut	Fill
323	415		
469	856		
174	510		
337	1071		
190	647		