


SEEDING
END
WIDTH
YDS

NO. 2
DATE
FBI-307

170
306

LAKE COUNTY
LAK-1-1038

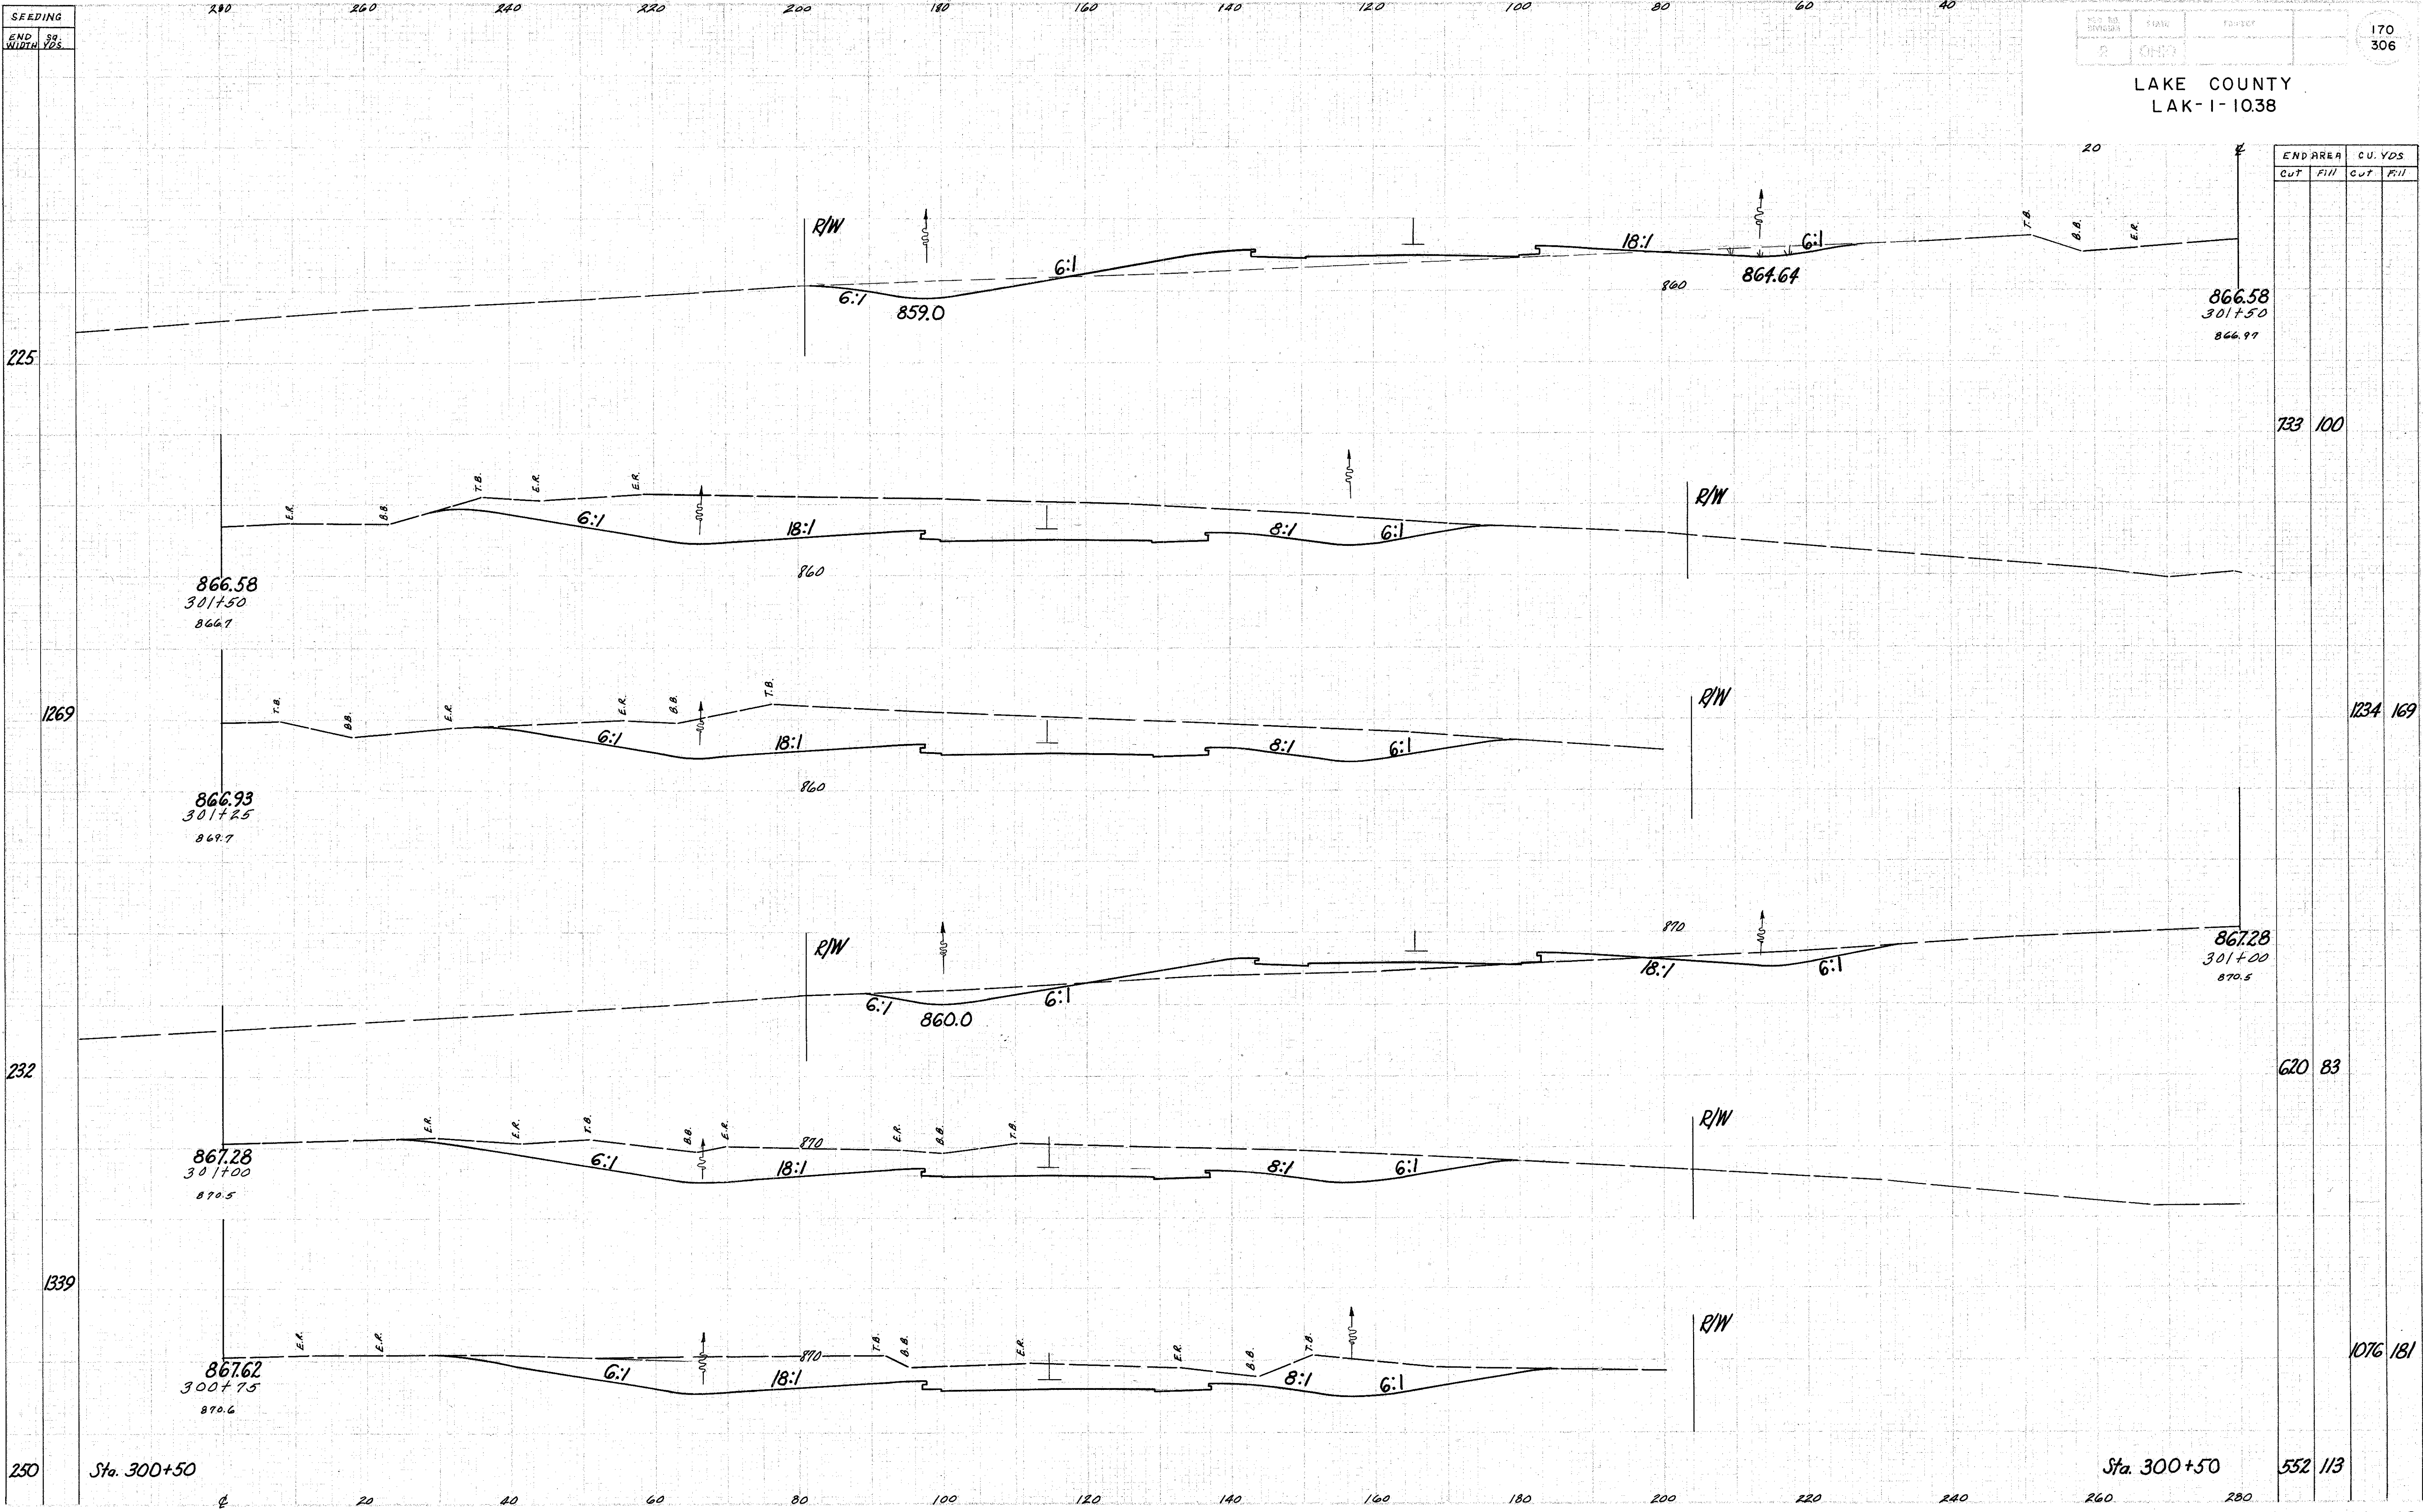

END AREA		CU. YDS	
Cut	Fill	Cut	Fill
733	100		
1234	169		
620	83		
1076	181		
552	113		

225

1269

232

1339

250

Sta. 300+50

Sta. 300+50

552 113

Sta. 300+75 to 301+50