


SEEDING
END WIDTH SQ. YDS.
224
1222
216
1217
222
1192
207

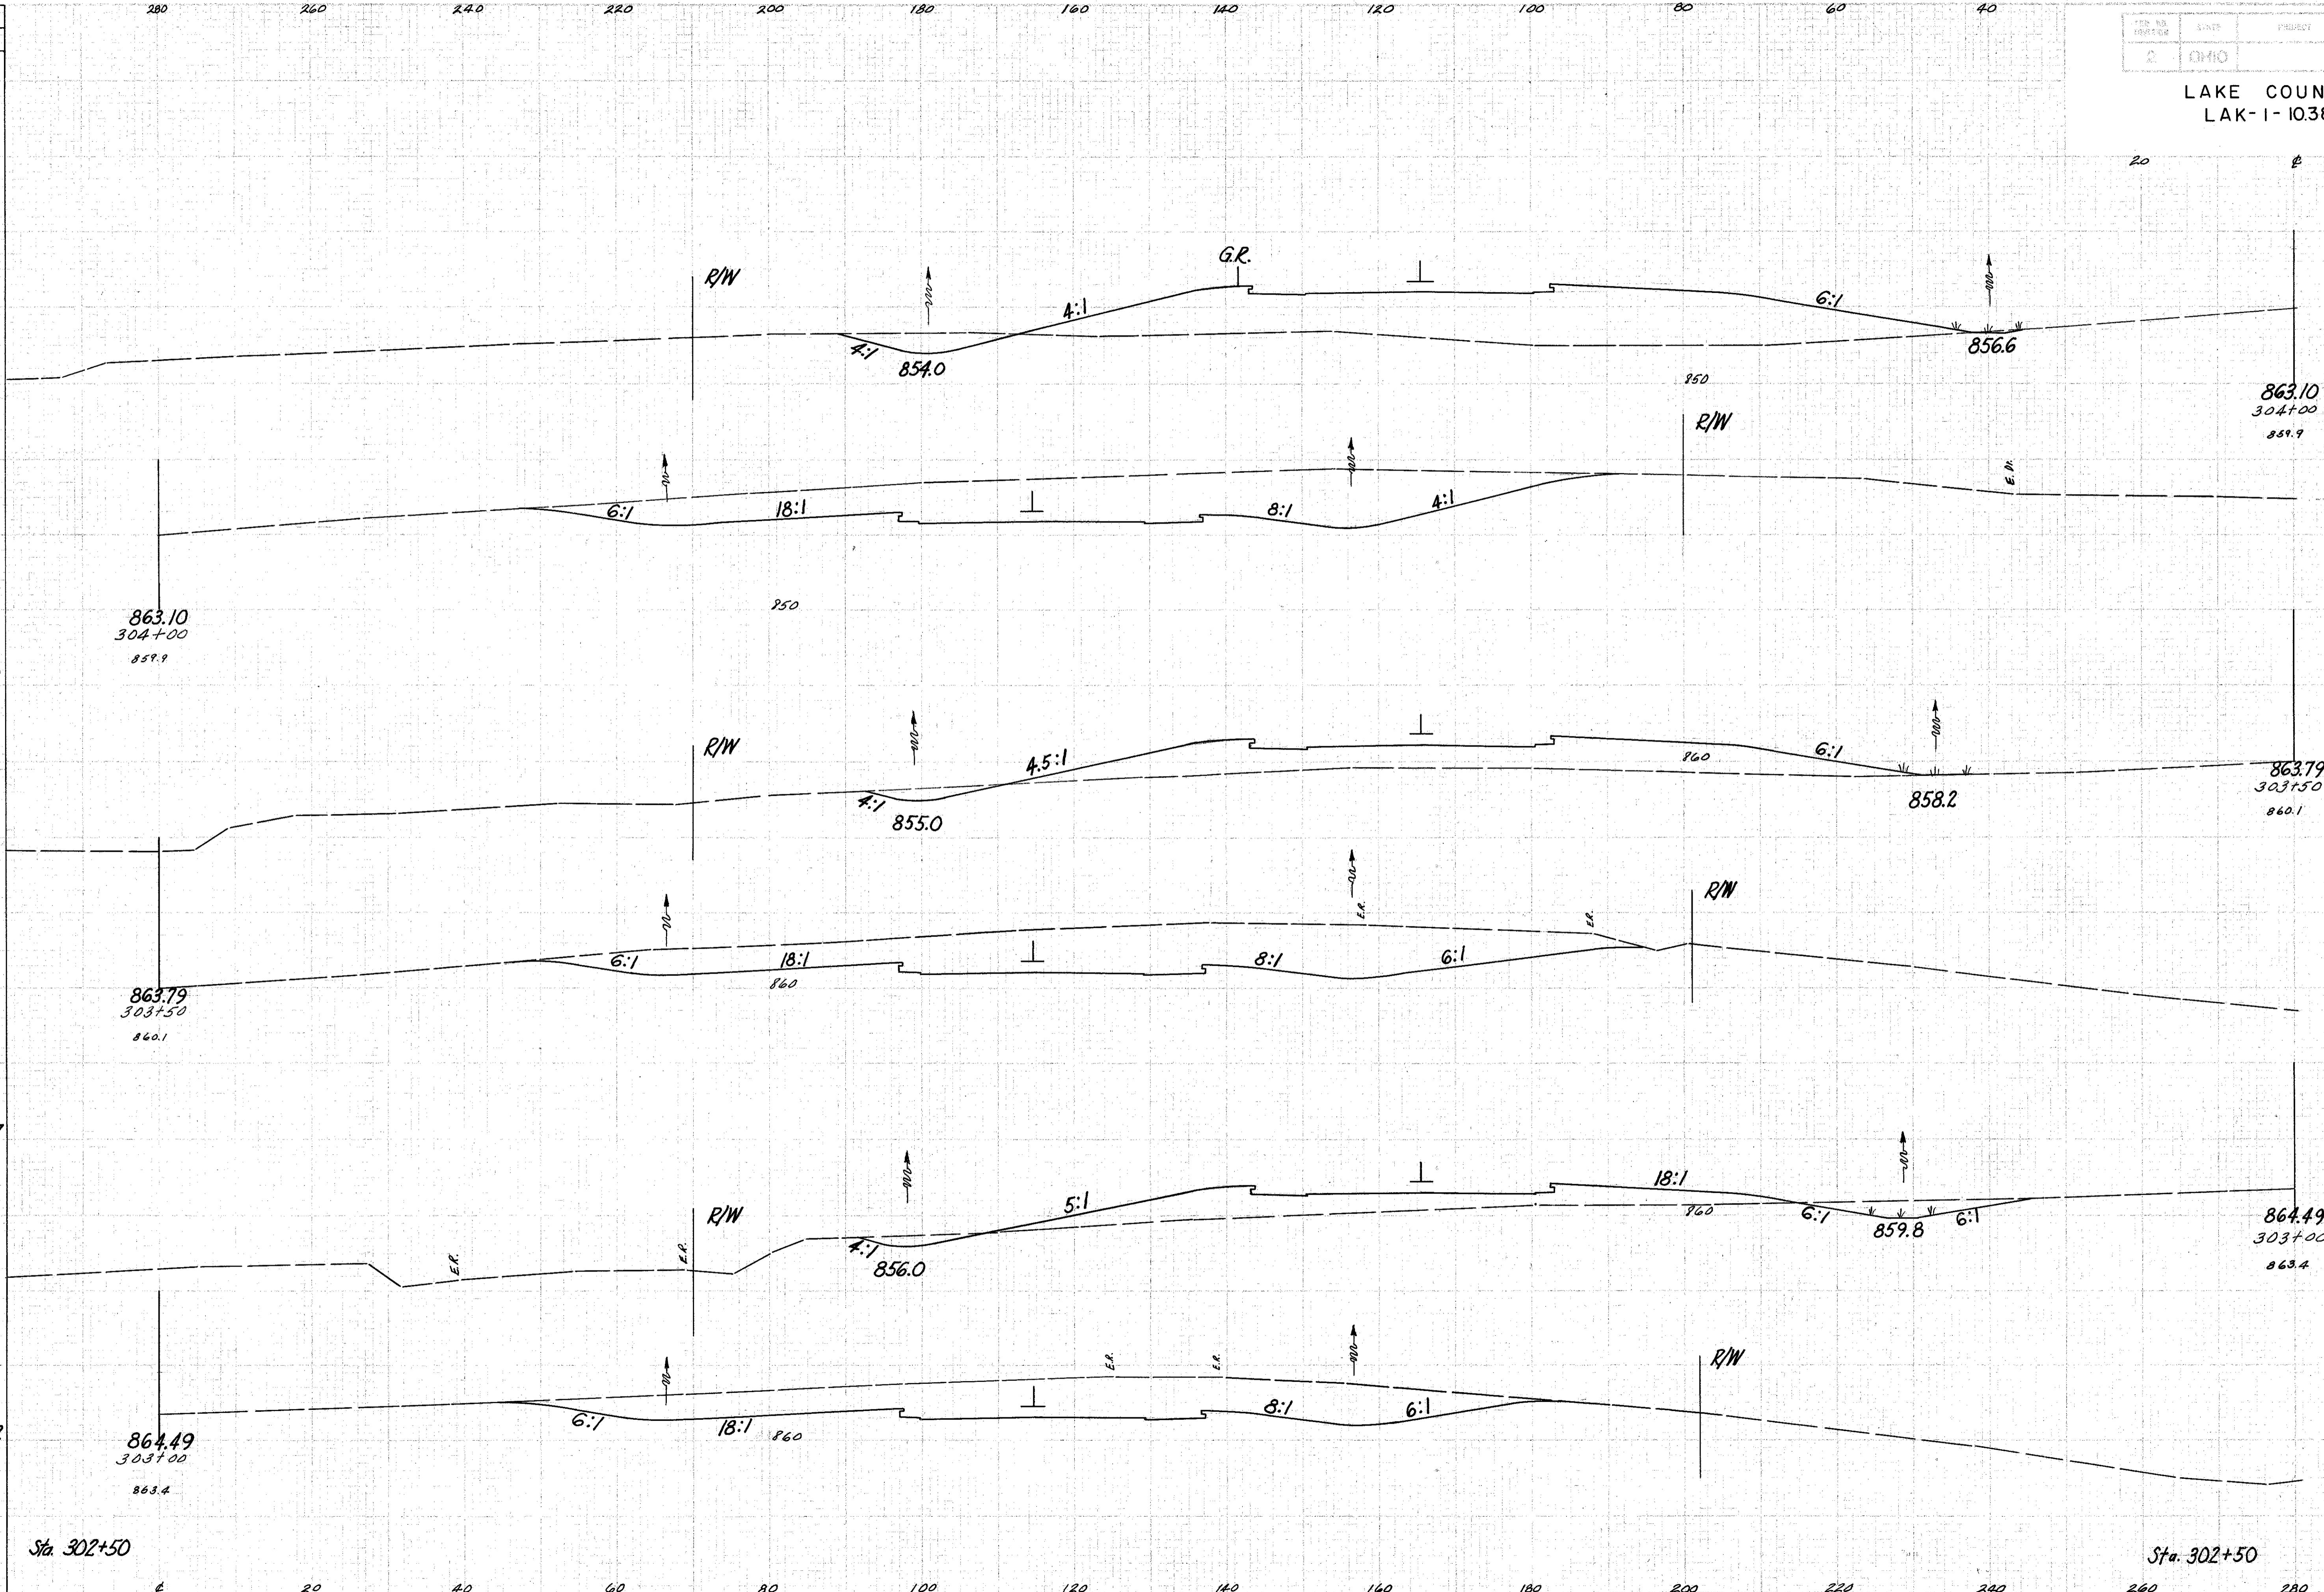

PROJ. NO.	DATE	DRAWN	PROJECT
2	01/10		

LAKE COUNTY
LAK-1-1038

END AREA		CU. YDS.	
CUT	FILL	CUT	FILL
			172
			306
		669	646
		1238	922
		668	350
		1155	583
		589	280
		1042	602
		546	370

Sta. 303+00 to 304+00