


SEEDING
END SQ.
WIDTH YDS.

280 260 240 220 200 180 160 140 120 100 80 60 40

APP. NO. 2
STATE OHIO
PROJECT
173
306

LAKE COUNTY
LAK-1-1038

END AREA CU. YDS.
Cut Fill Cut Fill

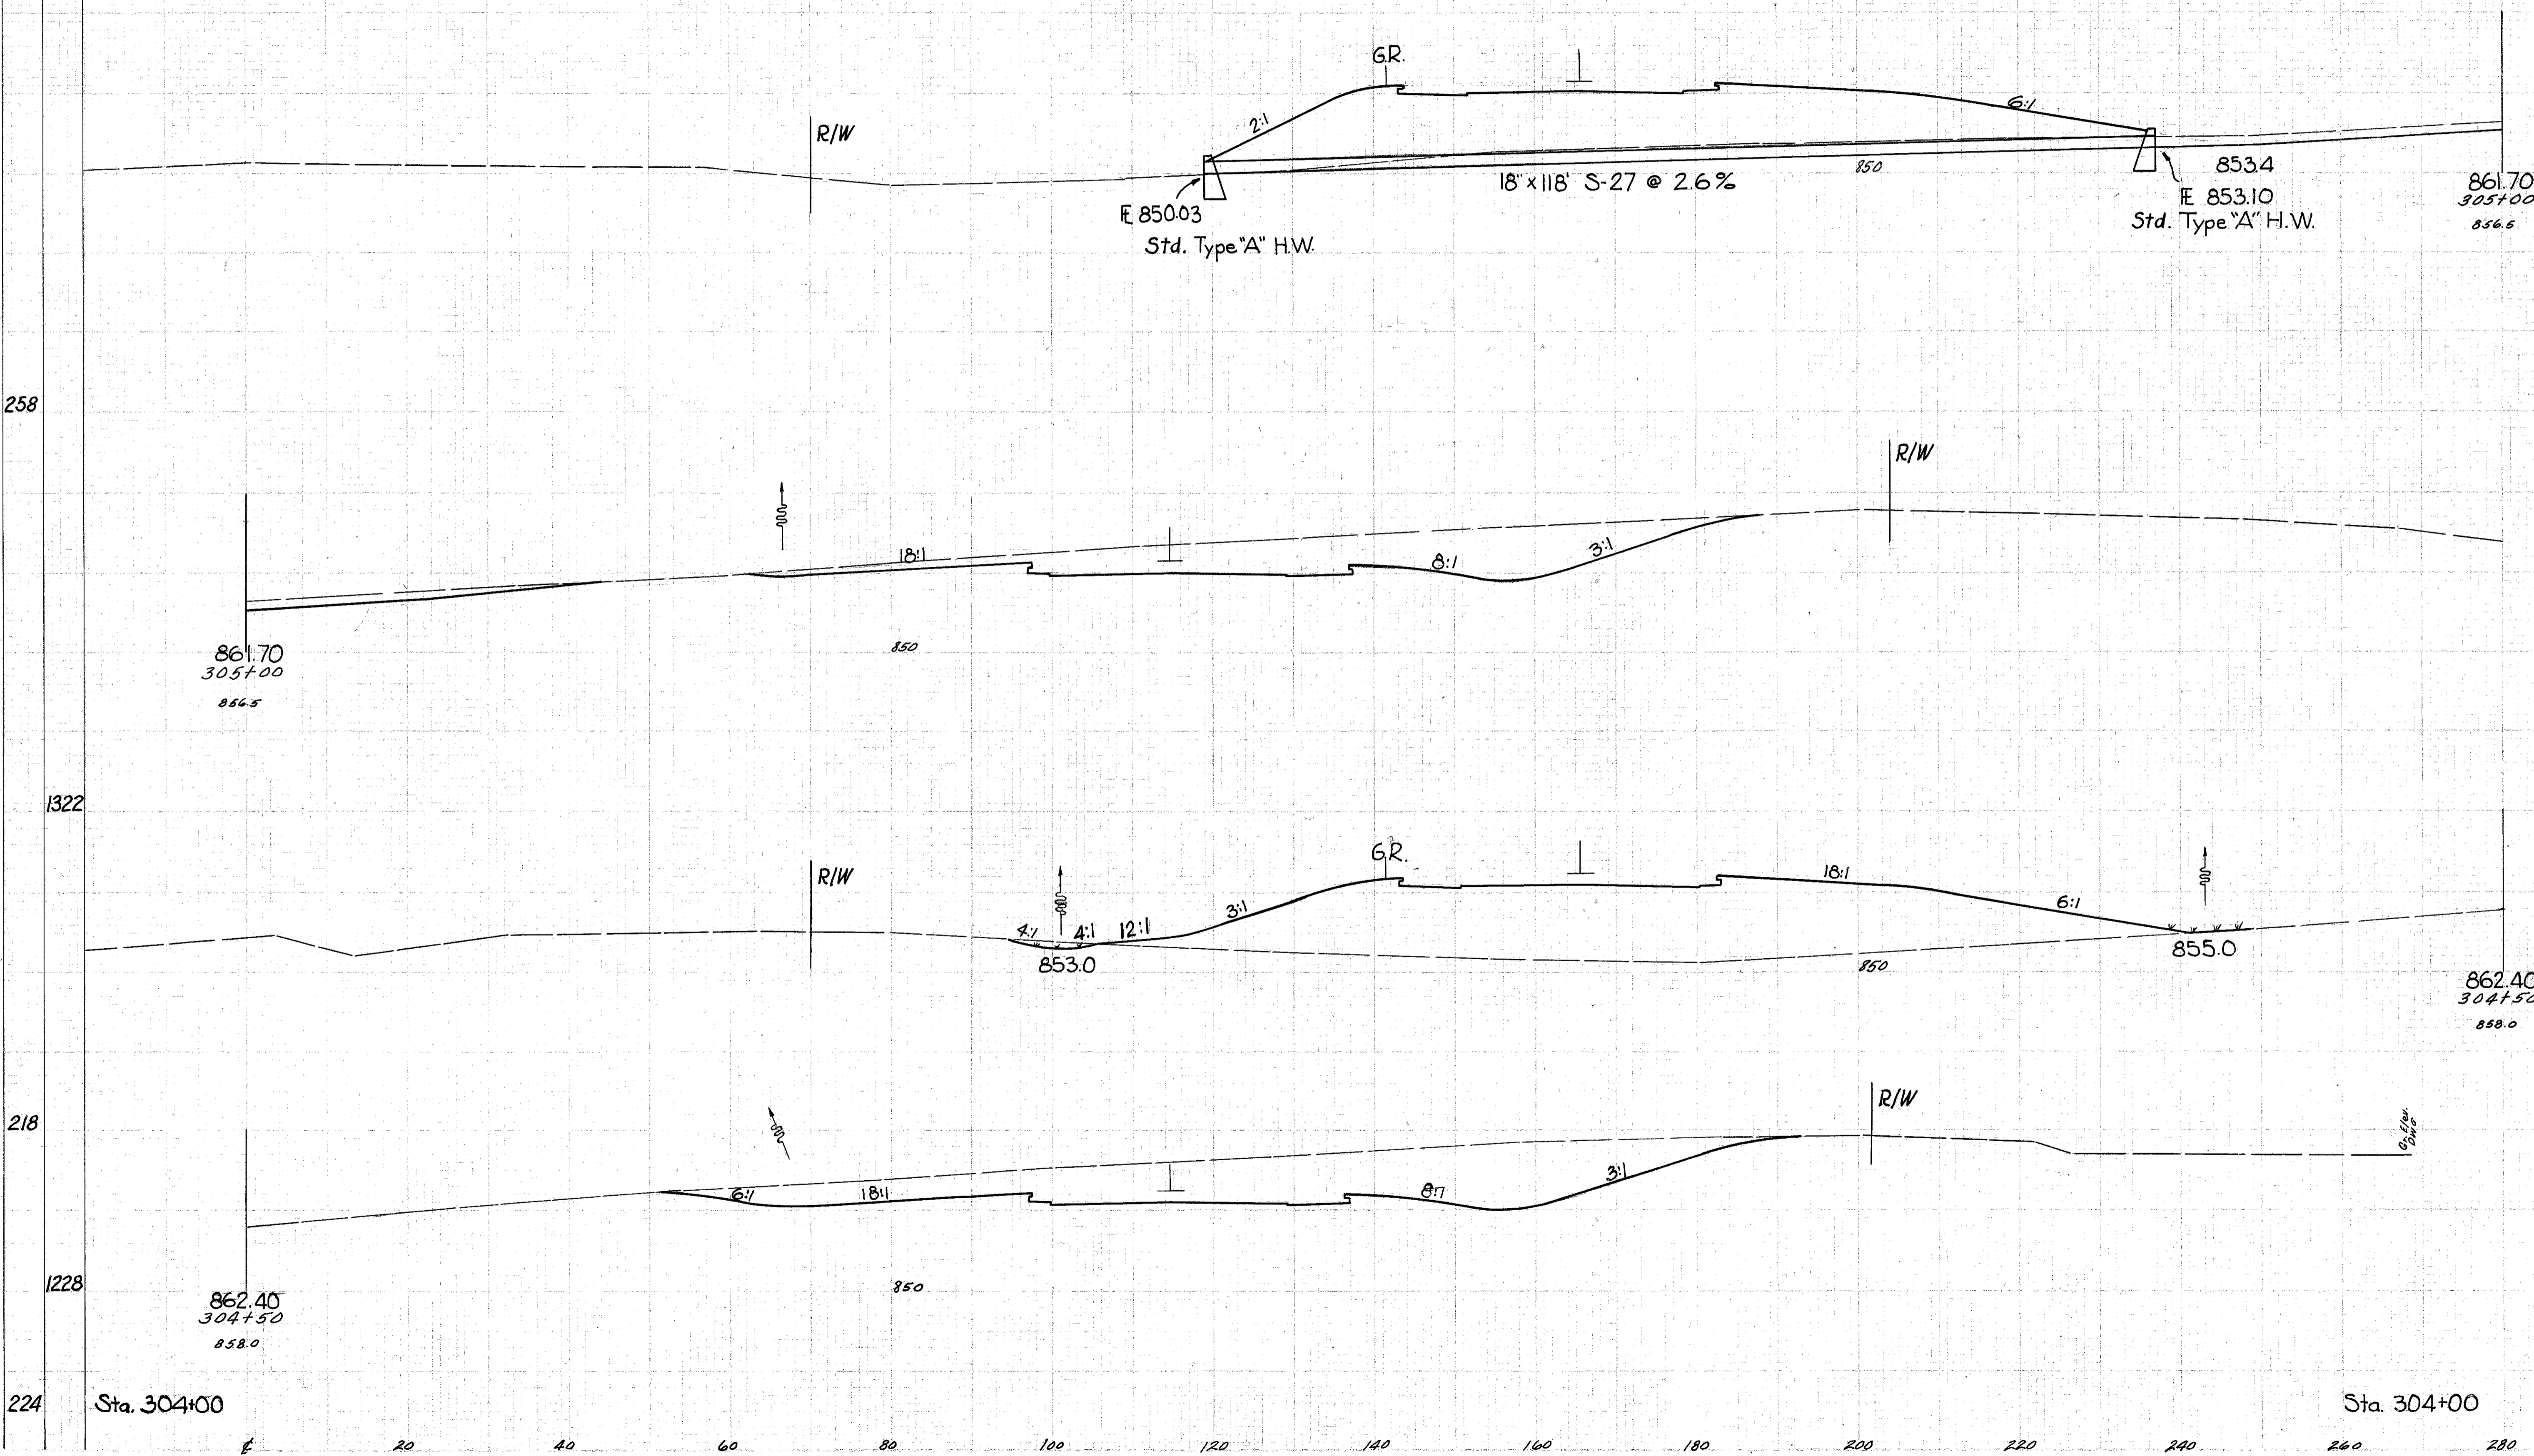

258

474 722

861.70
305+00
856.5

1000 1507

1322

853.0

855.0

862.40
304+50
858.0

218

606 905

1228

862.40
304+50
858.0

1181 1436

224

Sta. 304+00

Sta. 304+00

669 646

Sta. 304+50 to 305+00