


SEEDING
END ST.
WIDTH YDS.

280 260 240 220 200 180 160 140 120 100 80 60 40

PROJECT NO.	STATE	DISTRICT	174
2	OHIO		306

LAKE COUNTY
LAK-1-10.38

END AREA		CU. YDS.	
Cut	Fill	Cut	Fill

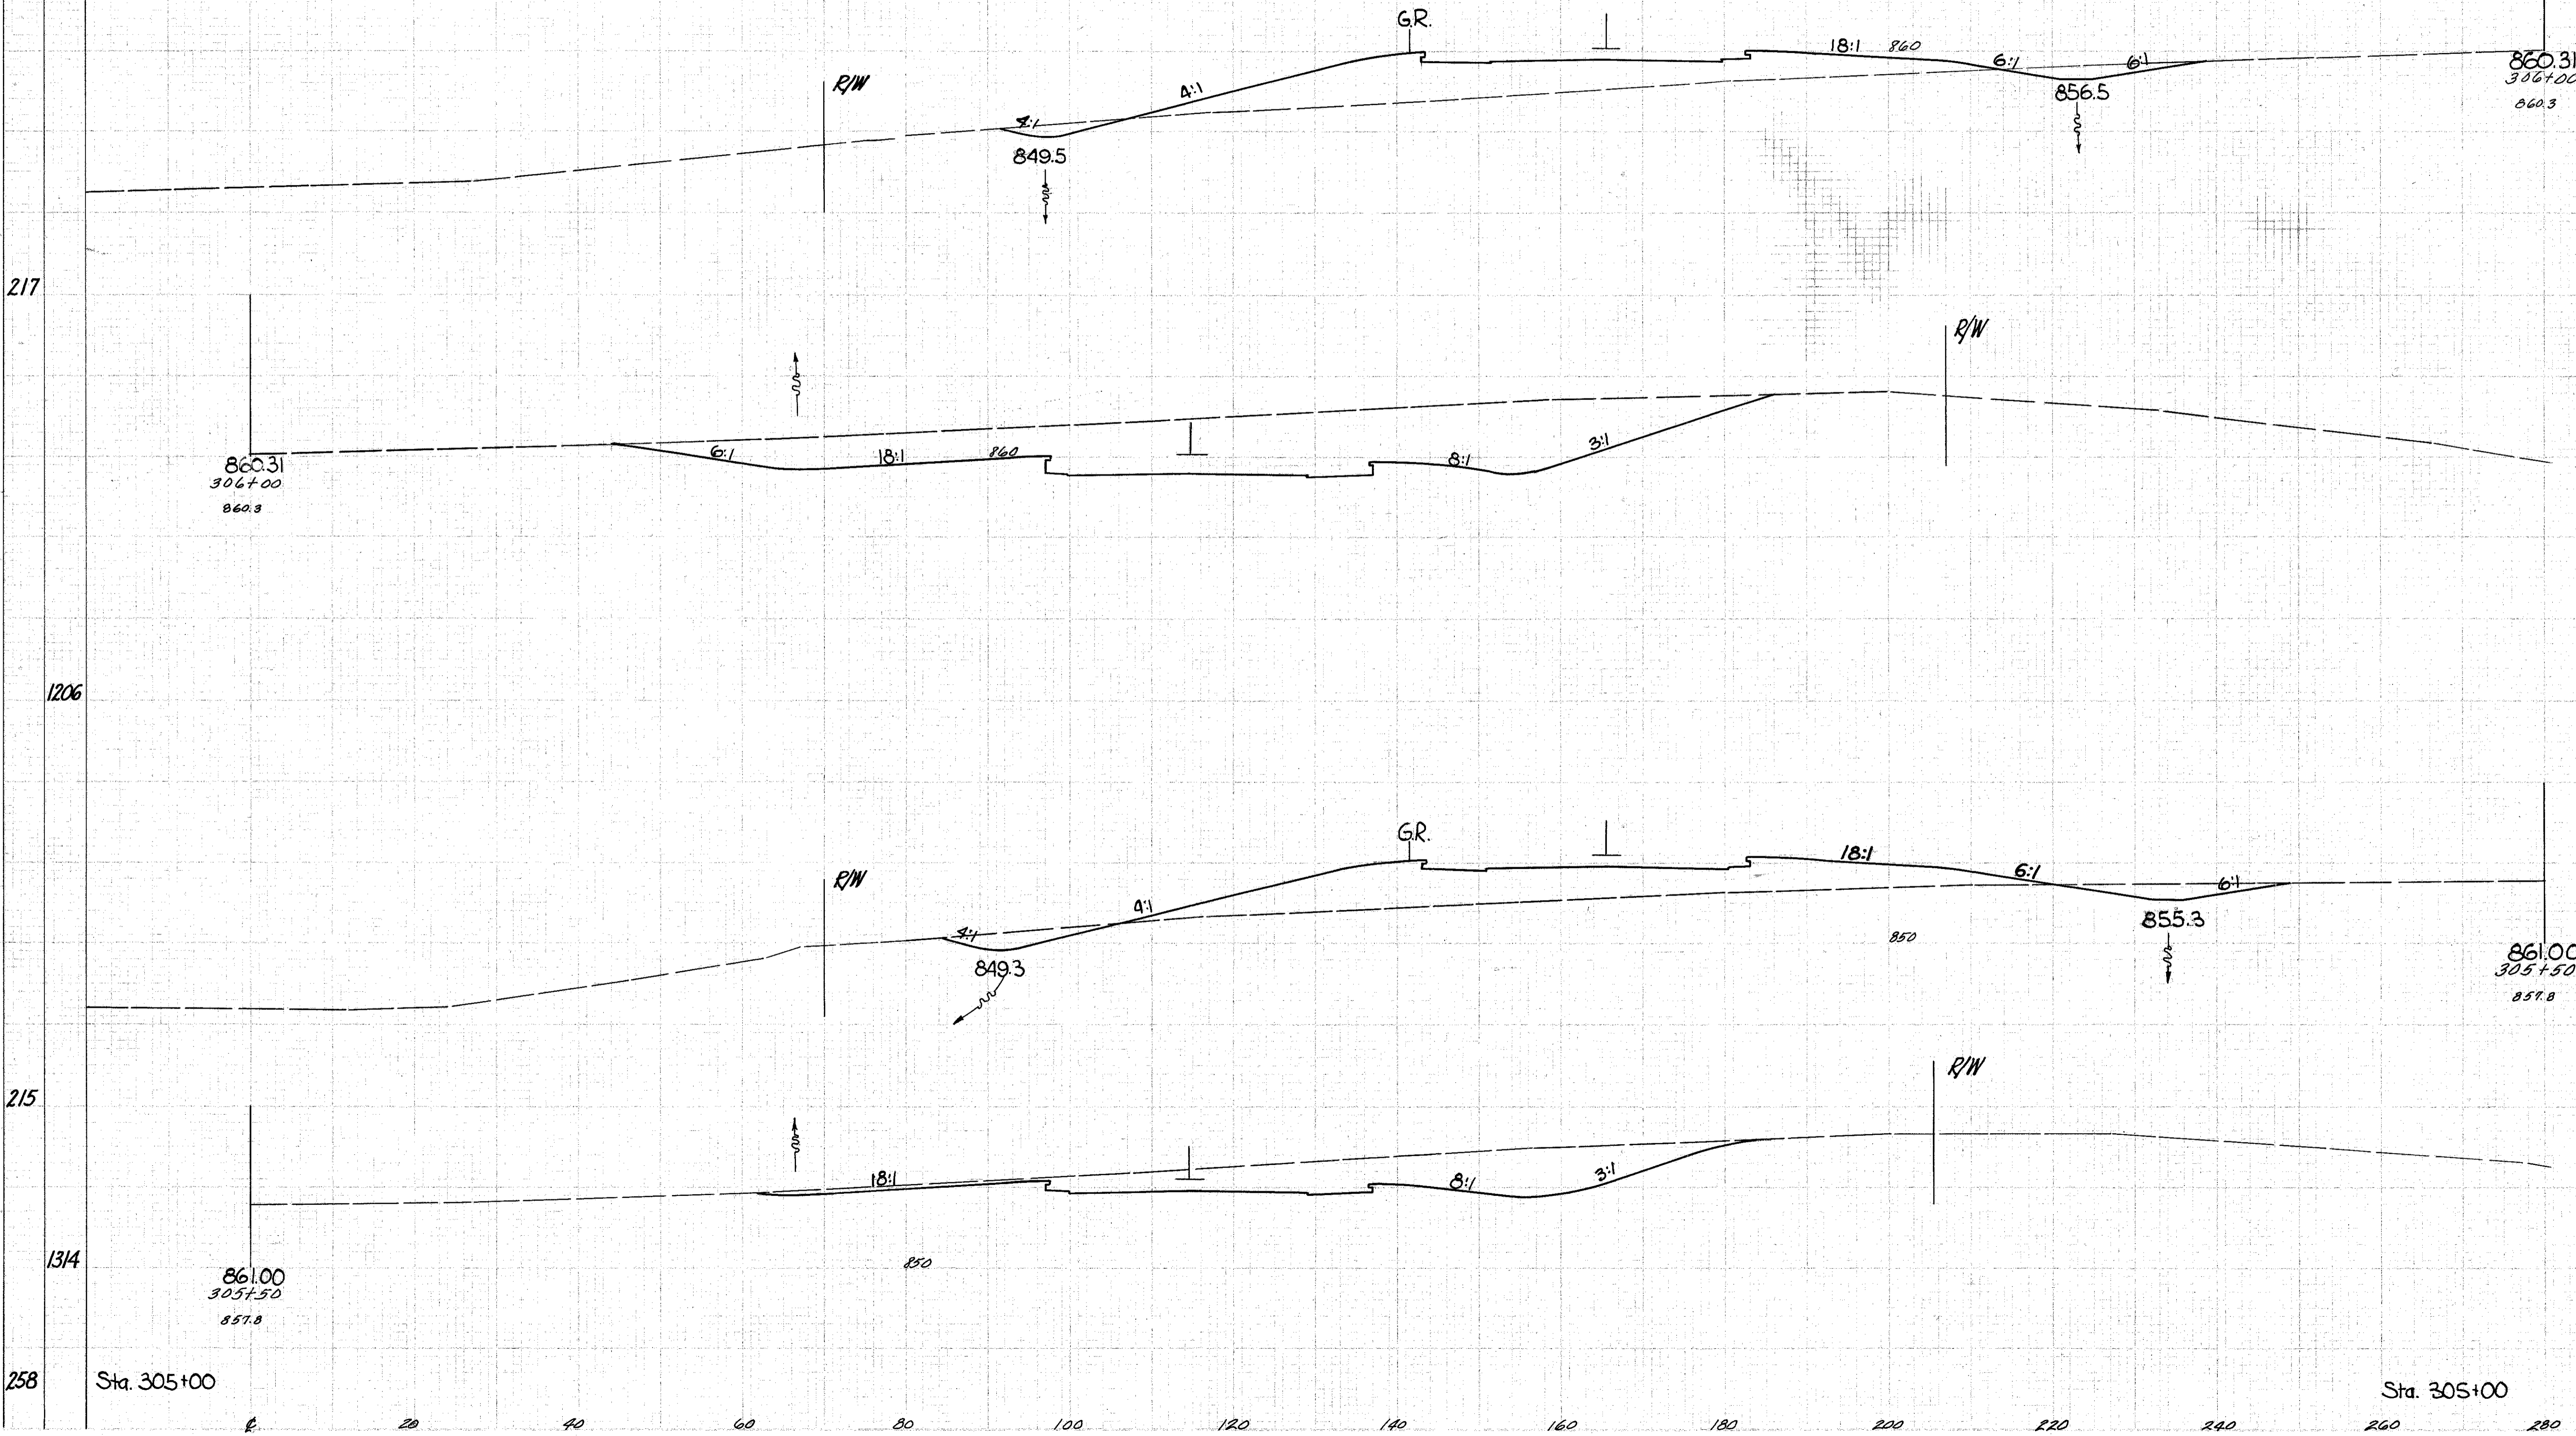

217

716.46
1366.340

1206

1038.667

215

385.380

1314

795.1020

258 Sta. 305+00

Sta. 305+00 474.723

Sta. 305+50 to 306+00