


SEEDING
END SQ
WIDTH YDS.

280 260 240 220 200 180 160 140 120 100 80 60 40

2 OHIO PCI-1103

175
306

LAKE COUNTY
LAK-1-1038

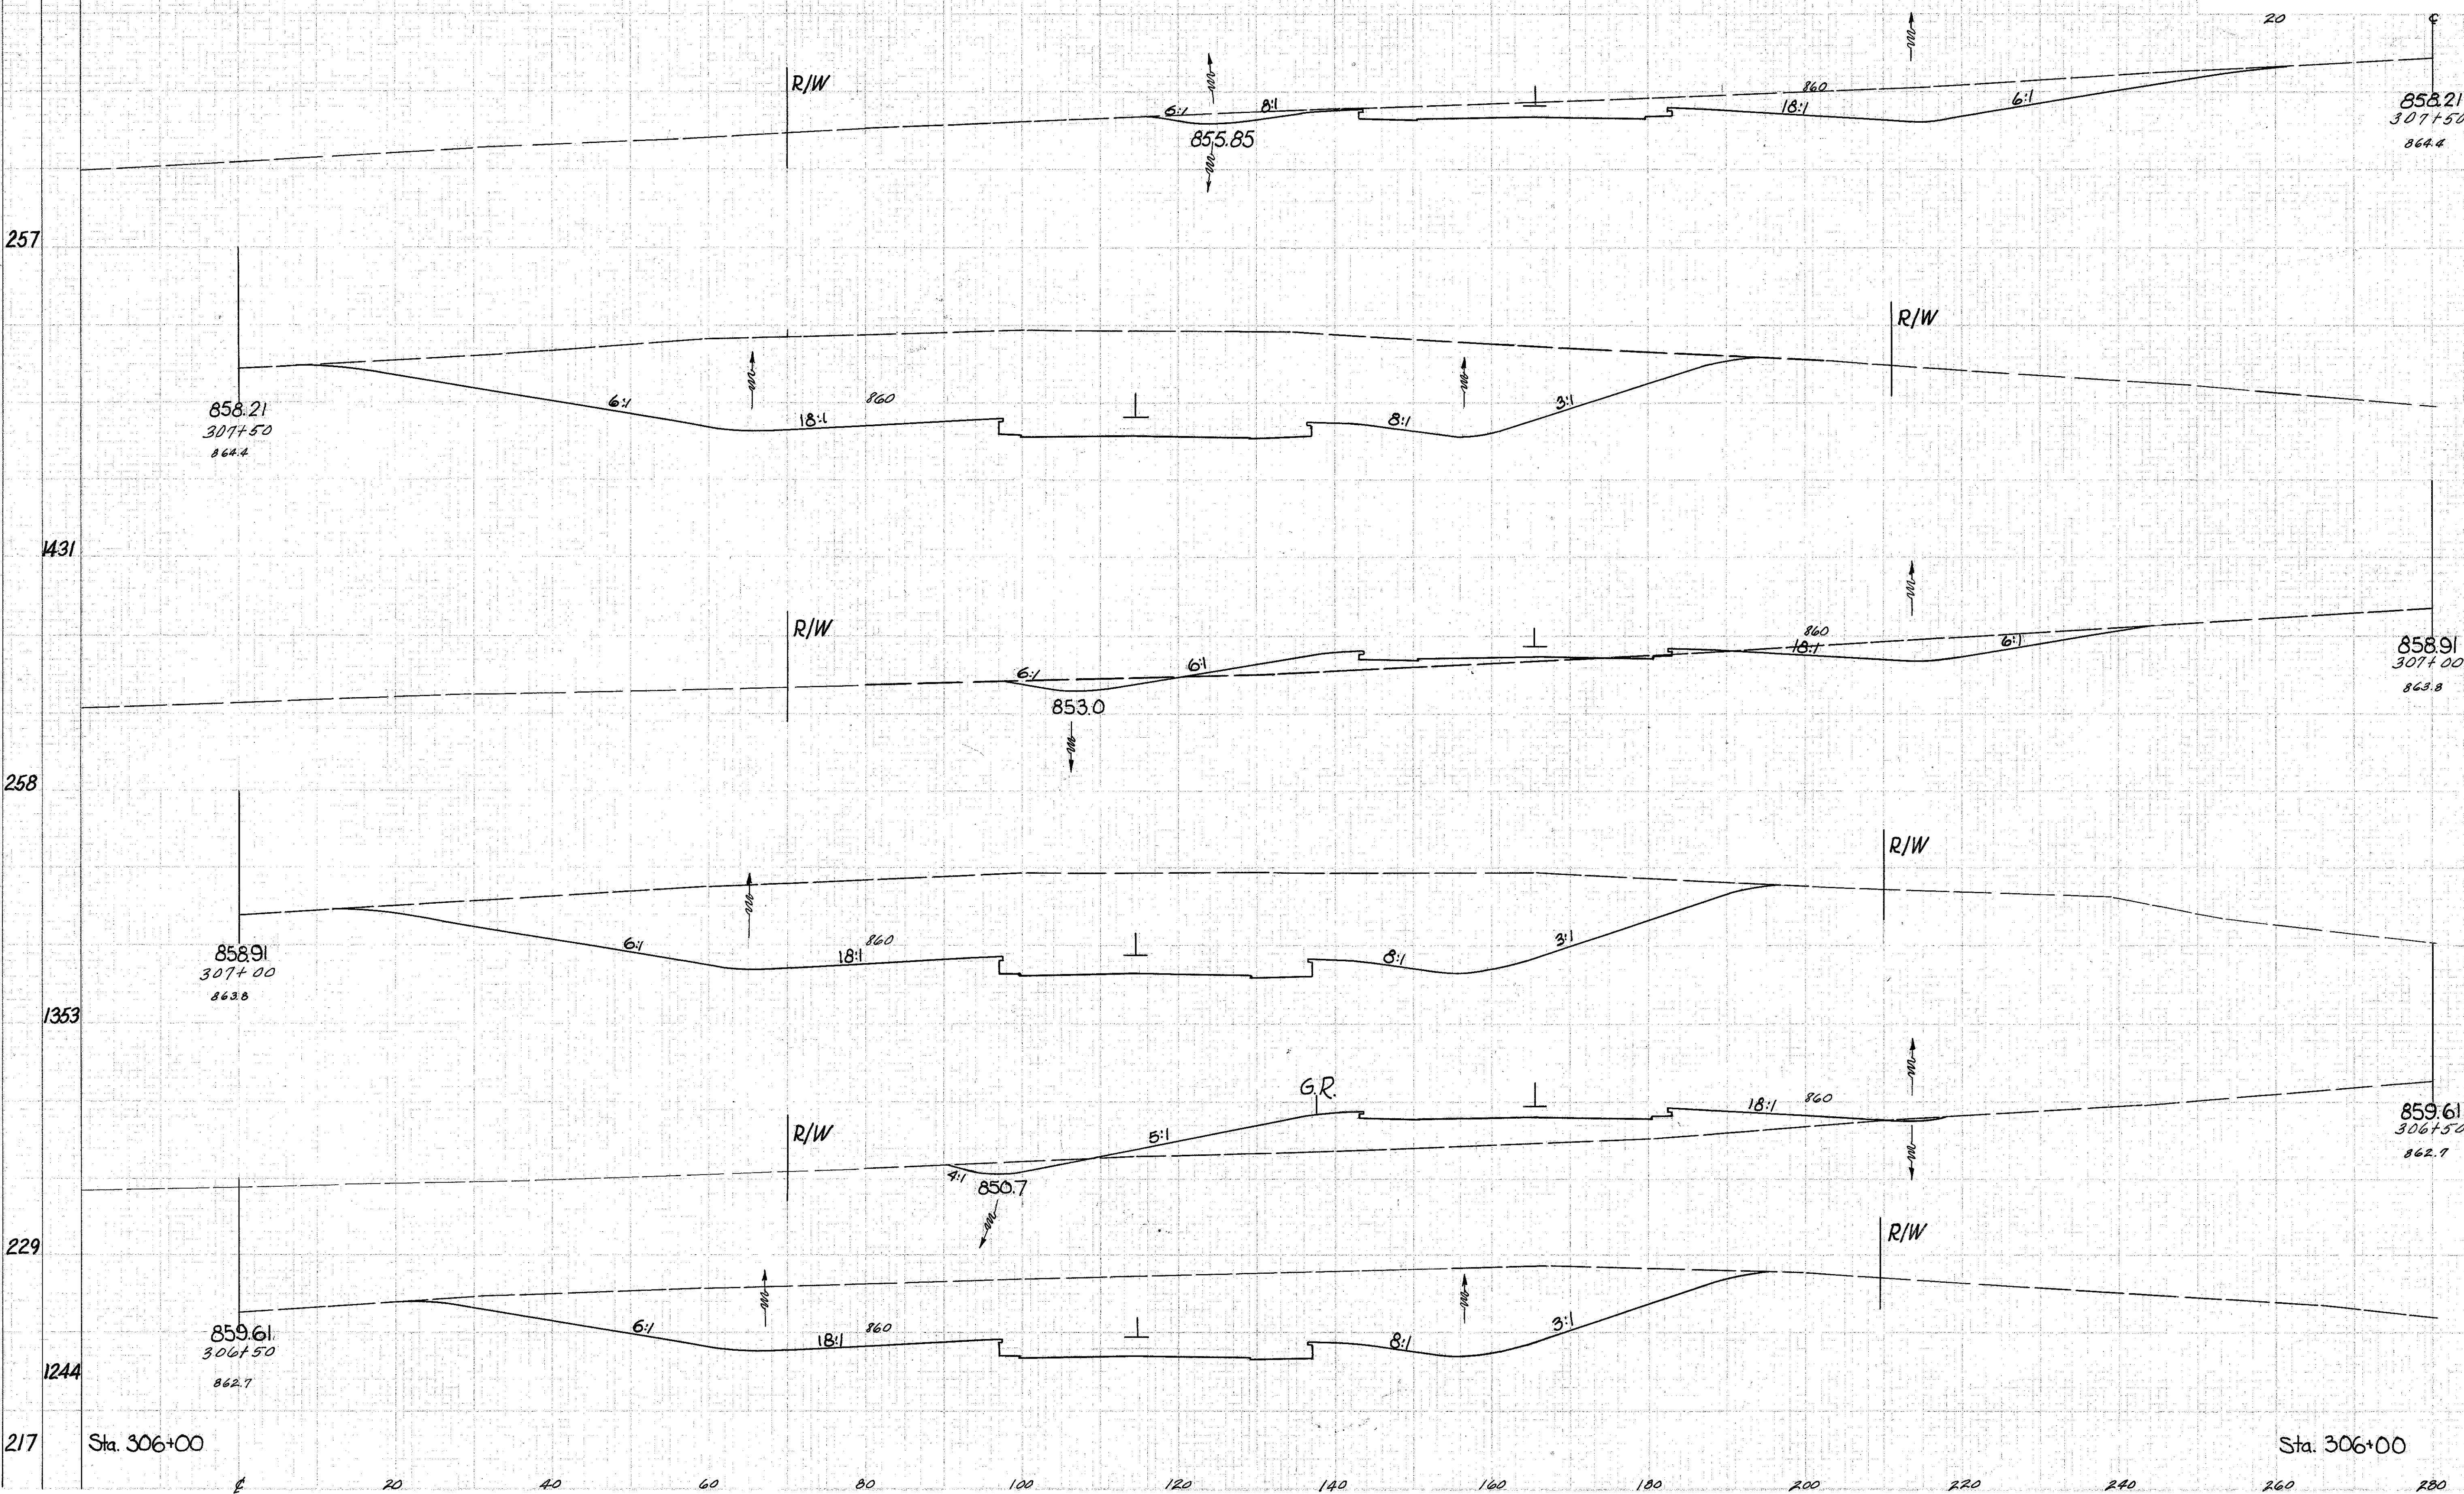

END AREA		CU. YDS.	
Cut	Fill	Cut	Fill
859.61	306+50	862.7	1244
858.91	307+00	863.8	1353
858.21	307+50	864.4	1431
858.21	307+50	864.4	217
776			

Sta. 306+50 to 307+50