


SEEDING  
END 50  
WIDTH 703

280 260 240 220 200 180 160 140 120 100 80 60 40

FILE NO. PROJECT NO. STATE COUNTY  
2 OHIO

176  
306

LAKE COUNTY  
LAK-1-1038

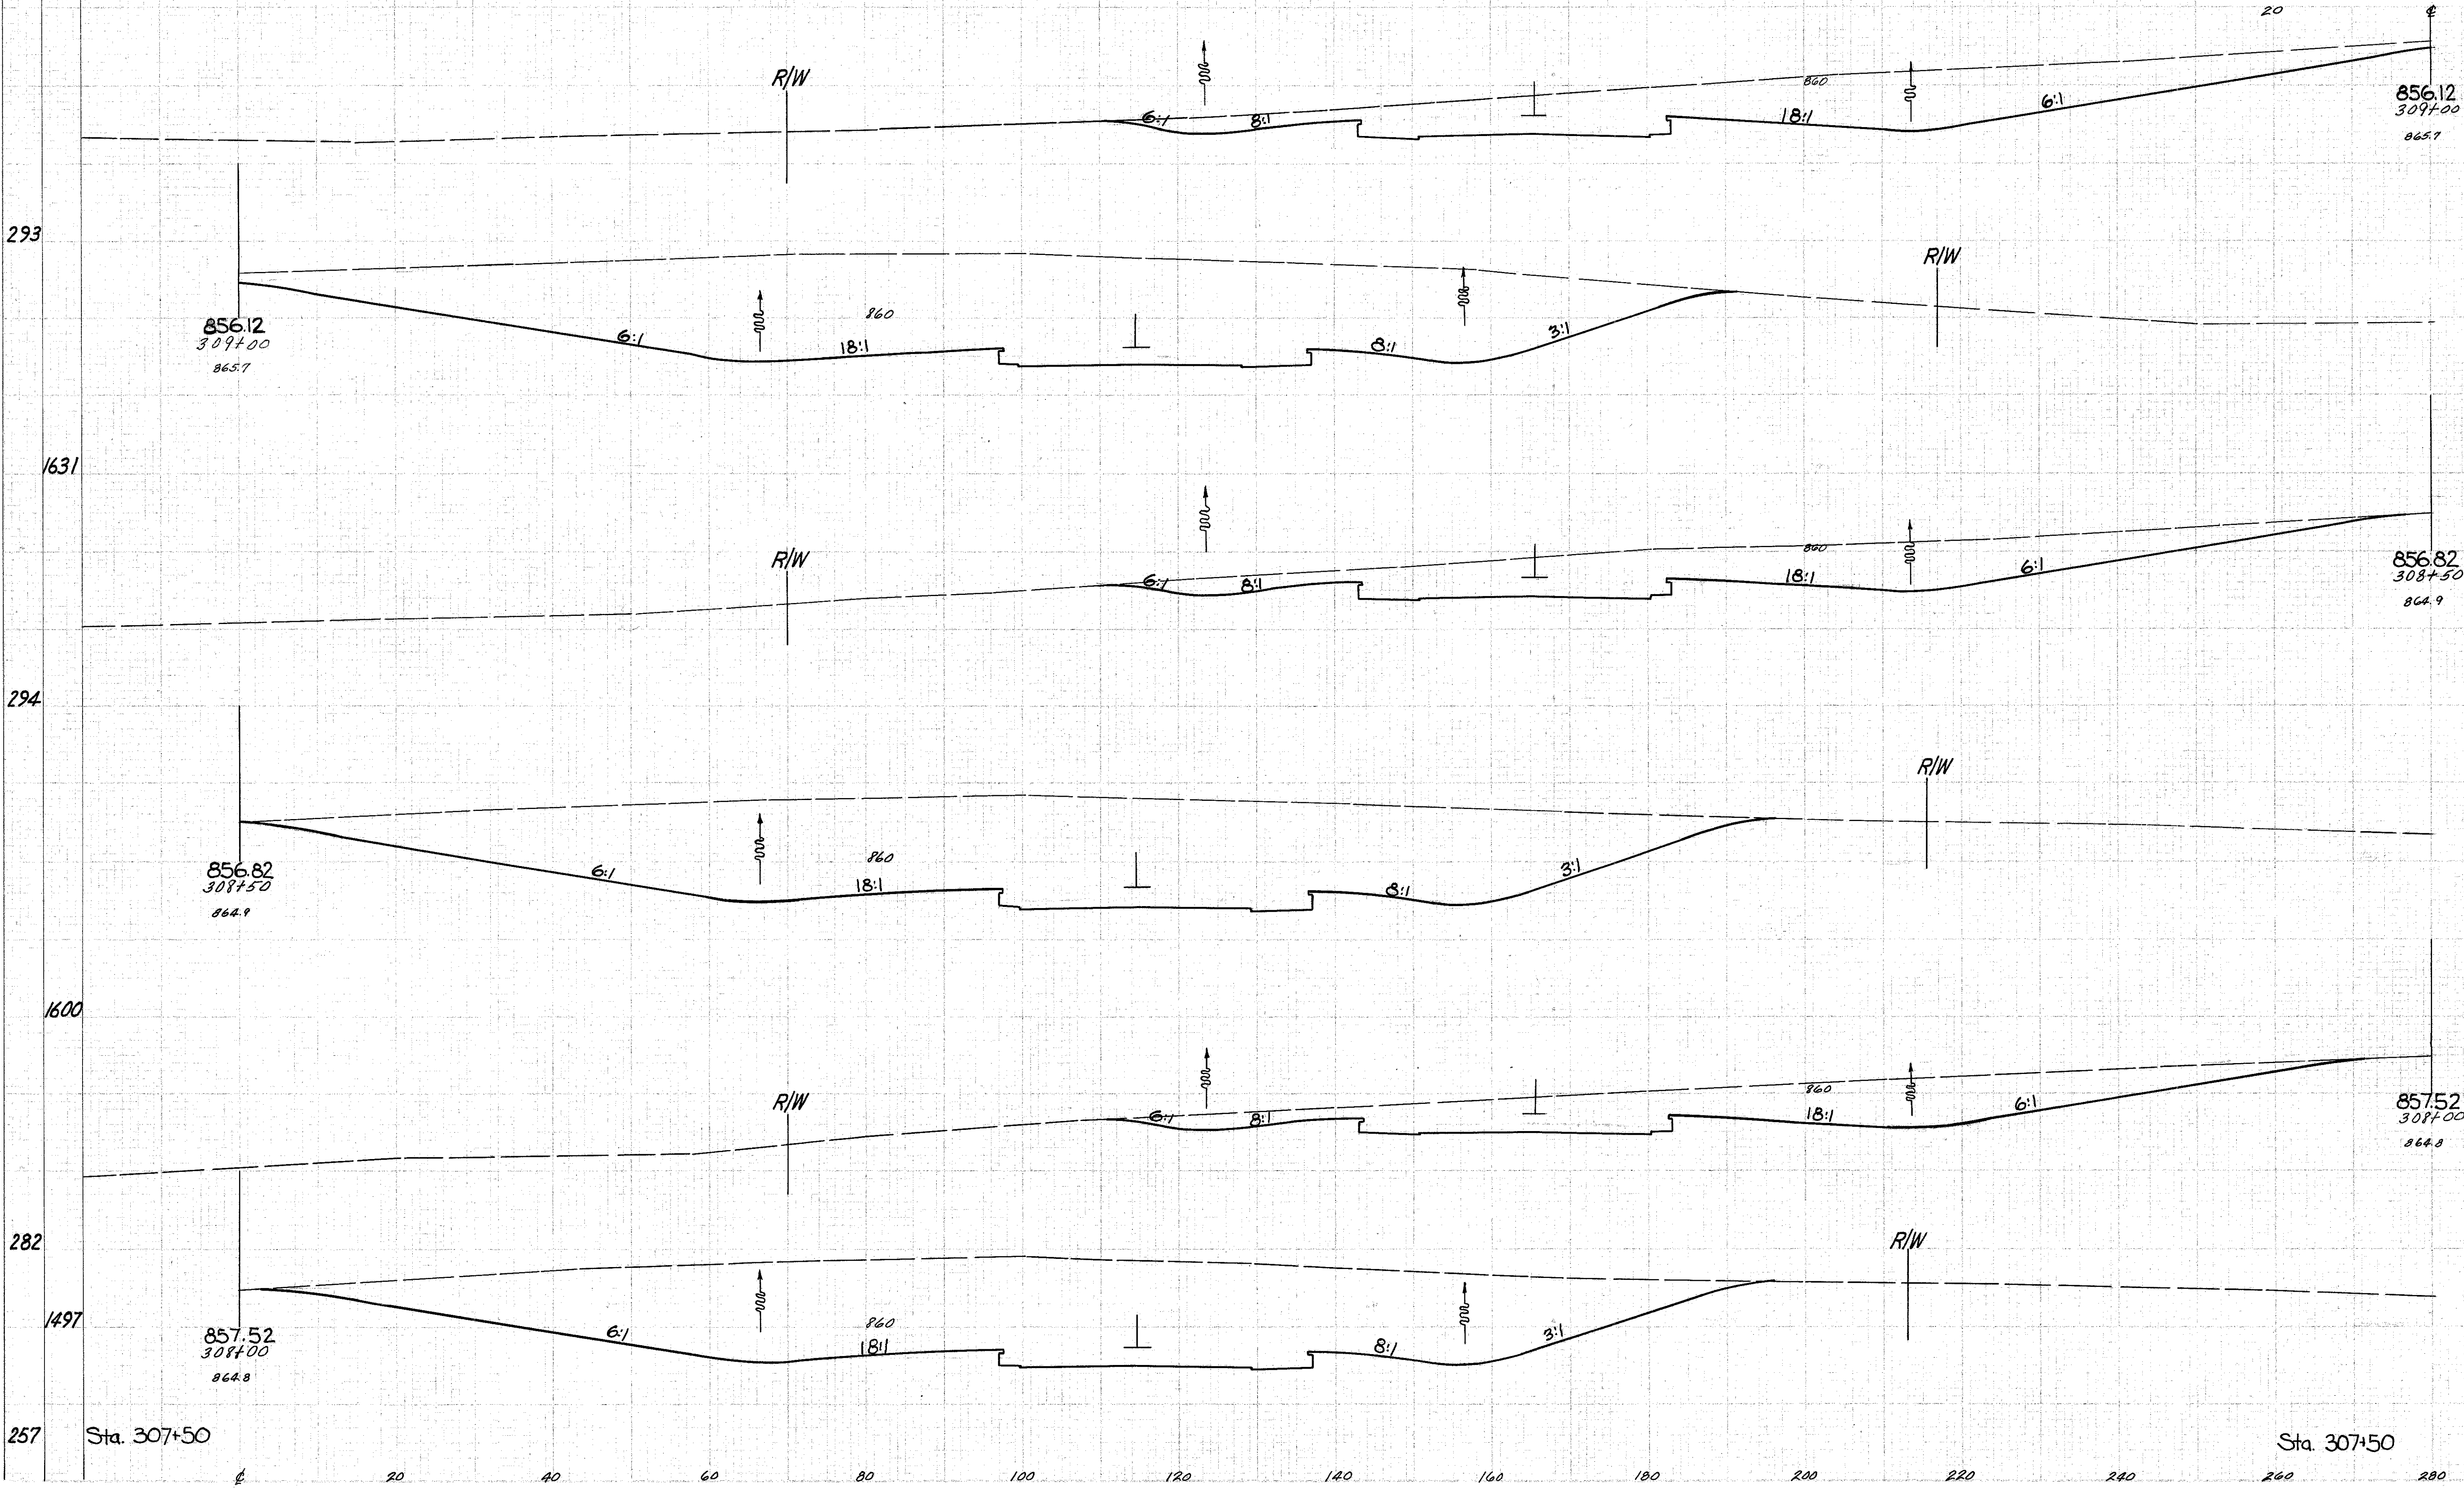

END AREA		CU YDS	
Cut	Fill	Cut	Fill
2635	Ahd		
2675	Bk		
		4782	
		2490	
		4500	
		2370	
		4053	
		2007	

257 Sta. 307+50

Sta. 307+50

Sta. 308+00 to 309+00