


SEEDING  
END WIDTH YDS.

178  
306

LAKE COUNTY  
LAK-1-10.38

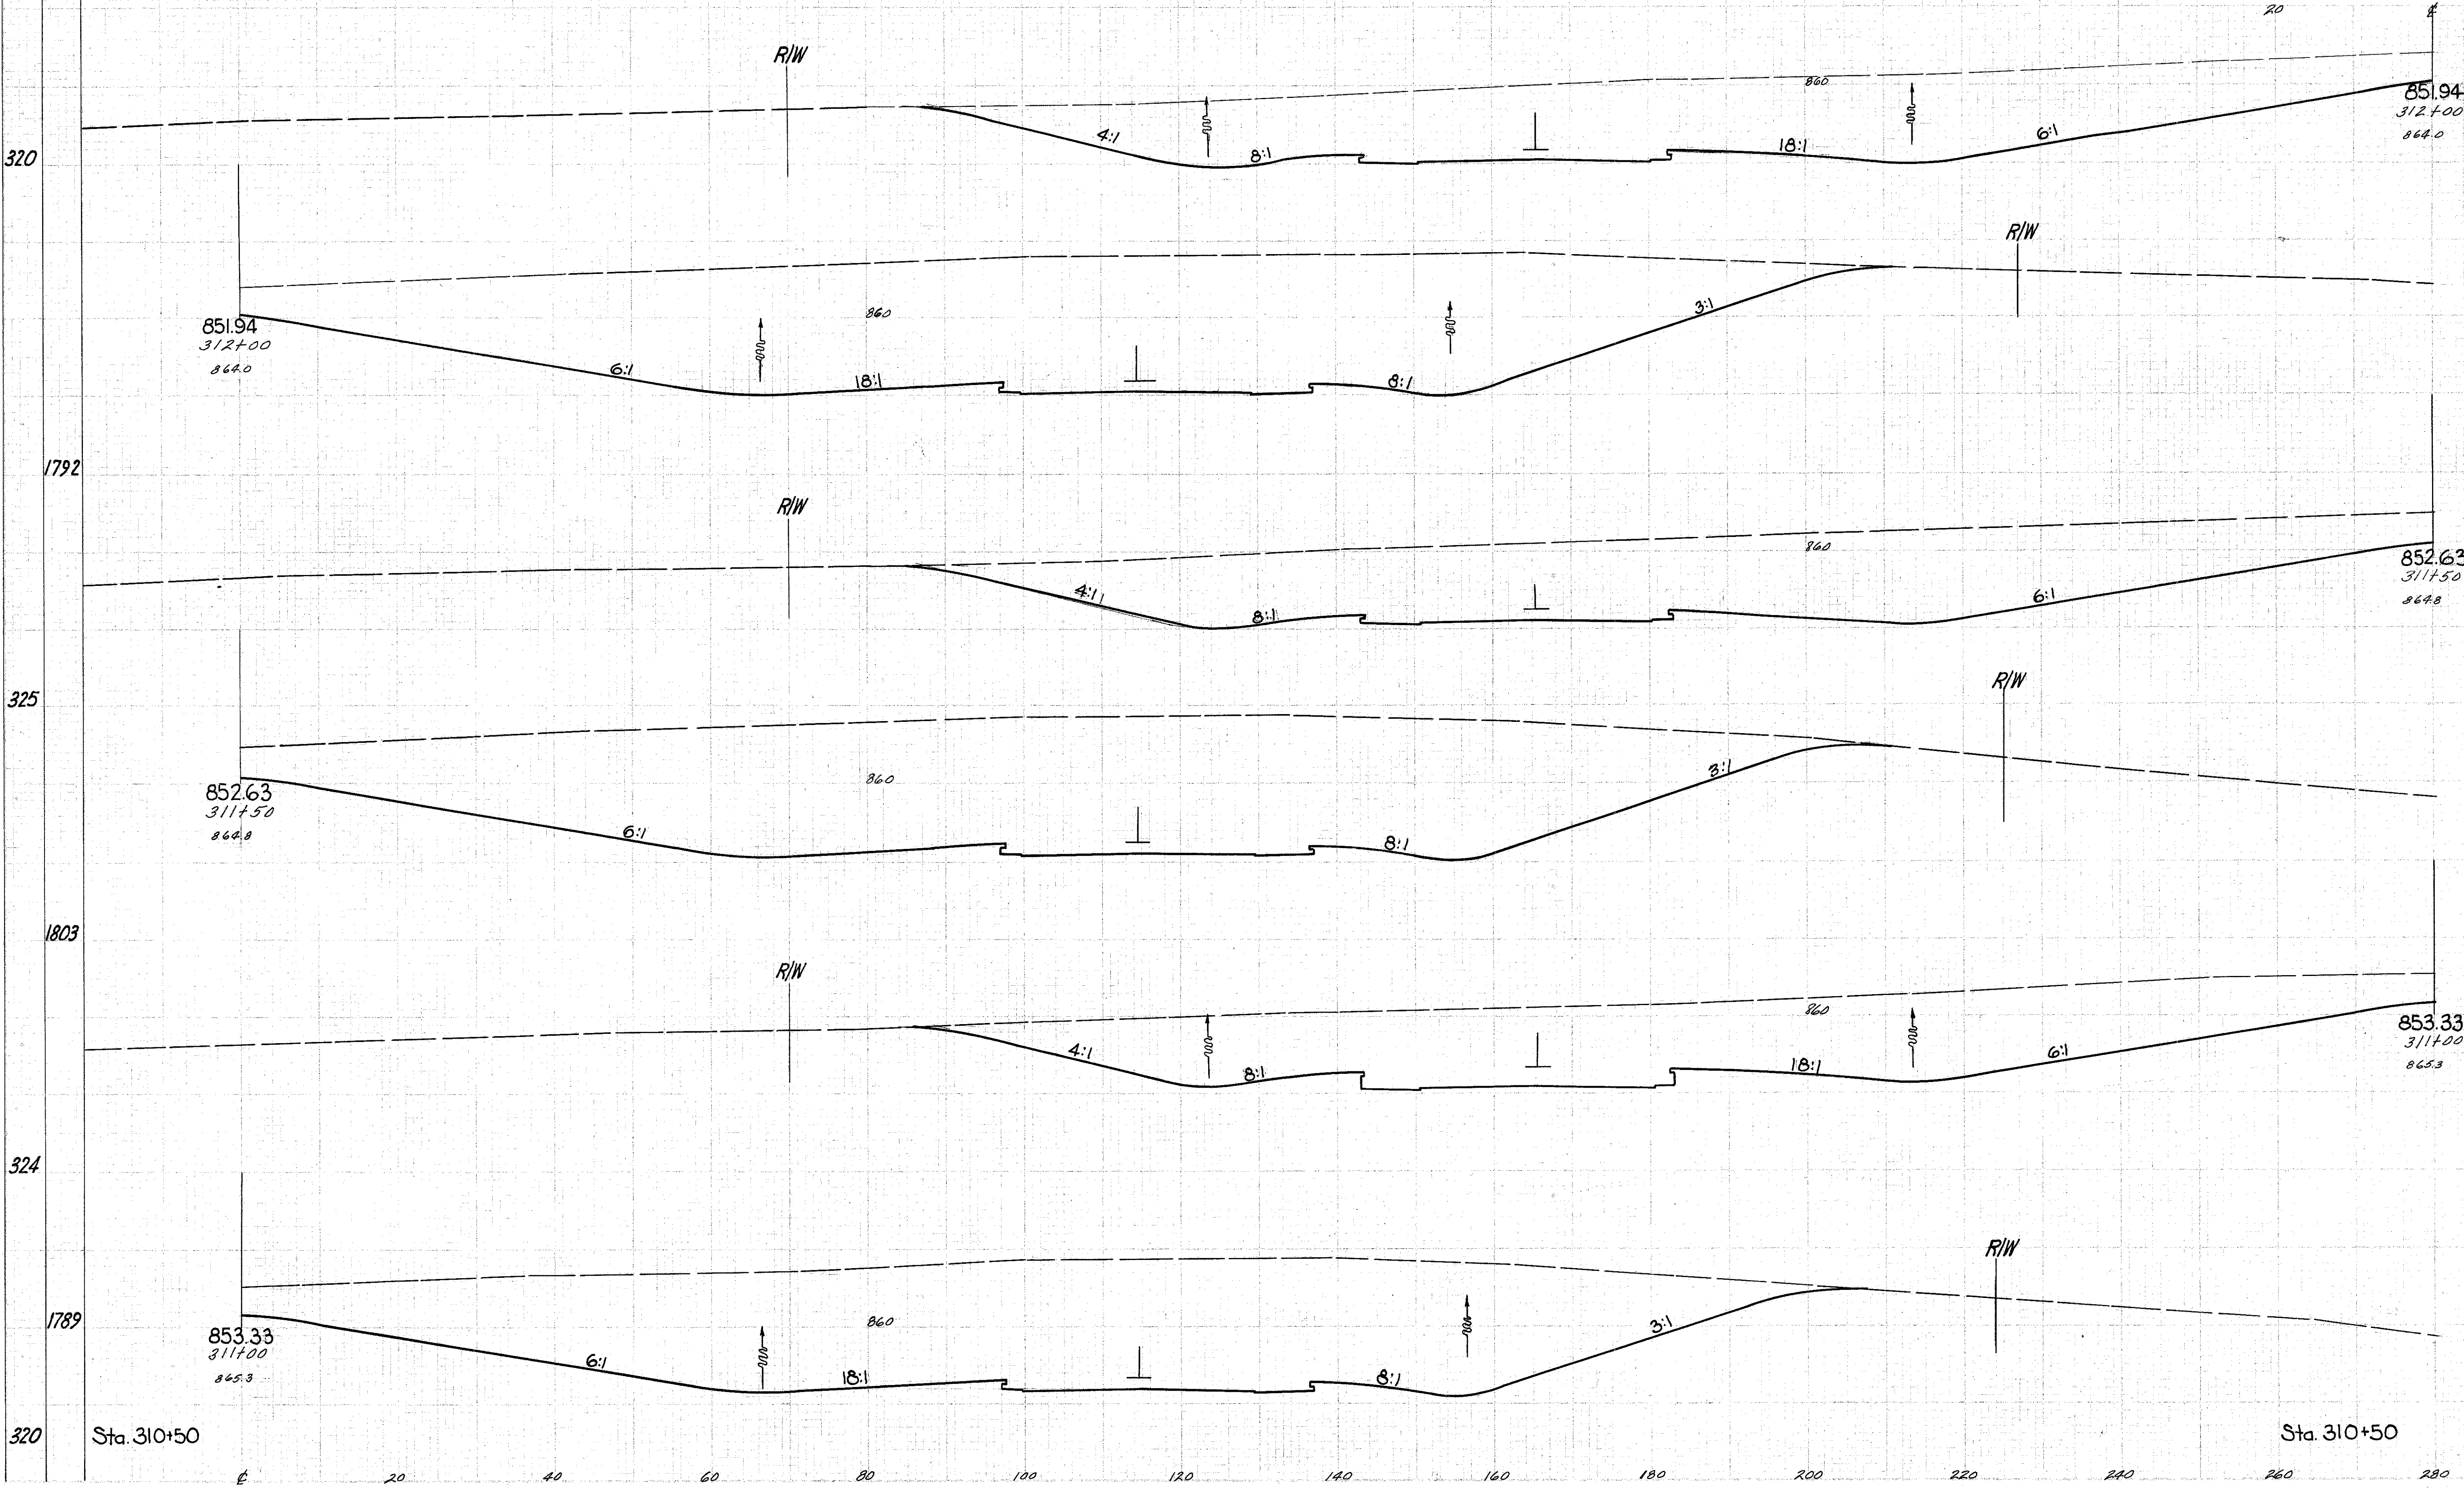

END AREA		C.U. YDS.	
Out	In	Out	In
851.94	312+00	864.0	
4243			
851.94	312+00	864.0	
7744			
852.63	311+50	864.8	
4320			
852.63	311+50	864.8	
7819			
853.33	311+00	865.3	
4125 Ahd.			
4165 Bk.			
3830			
853.33	311+00	865.3	
7403			

Sta. 311+00 to 312+00