


SEEDING
END
WIDTH
YDS.

NO. DIV.	STATE	PROJECT
2	OHIO	

179
306

LAKE COUNTY
LAK-1-1038

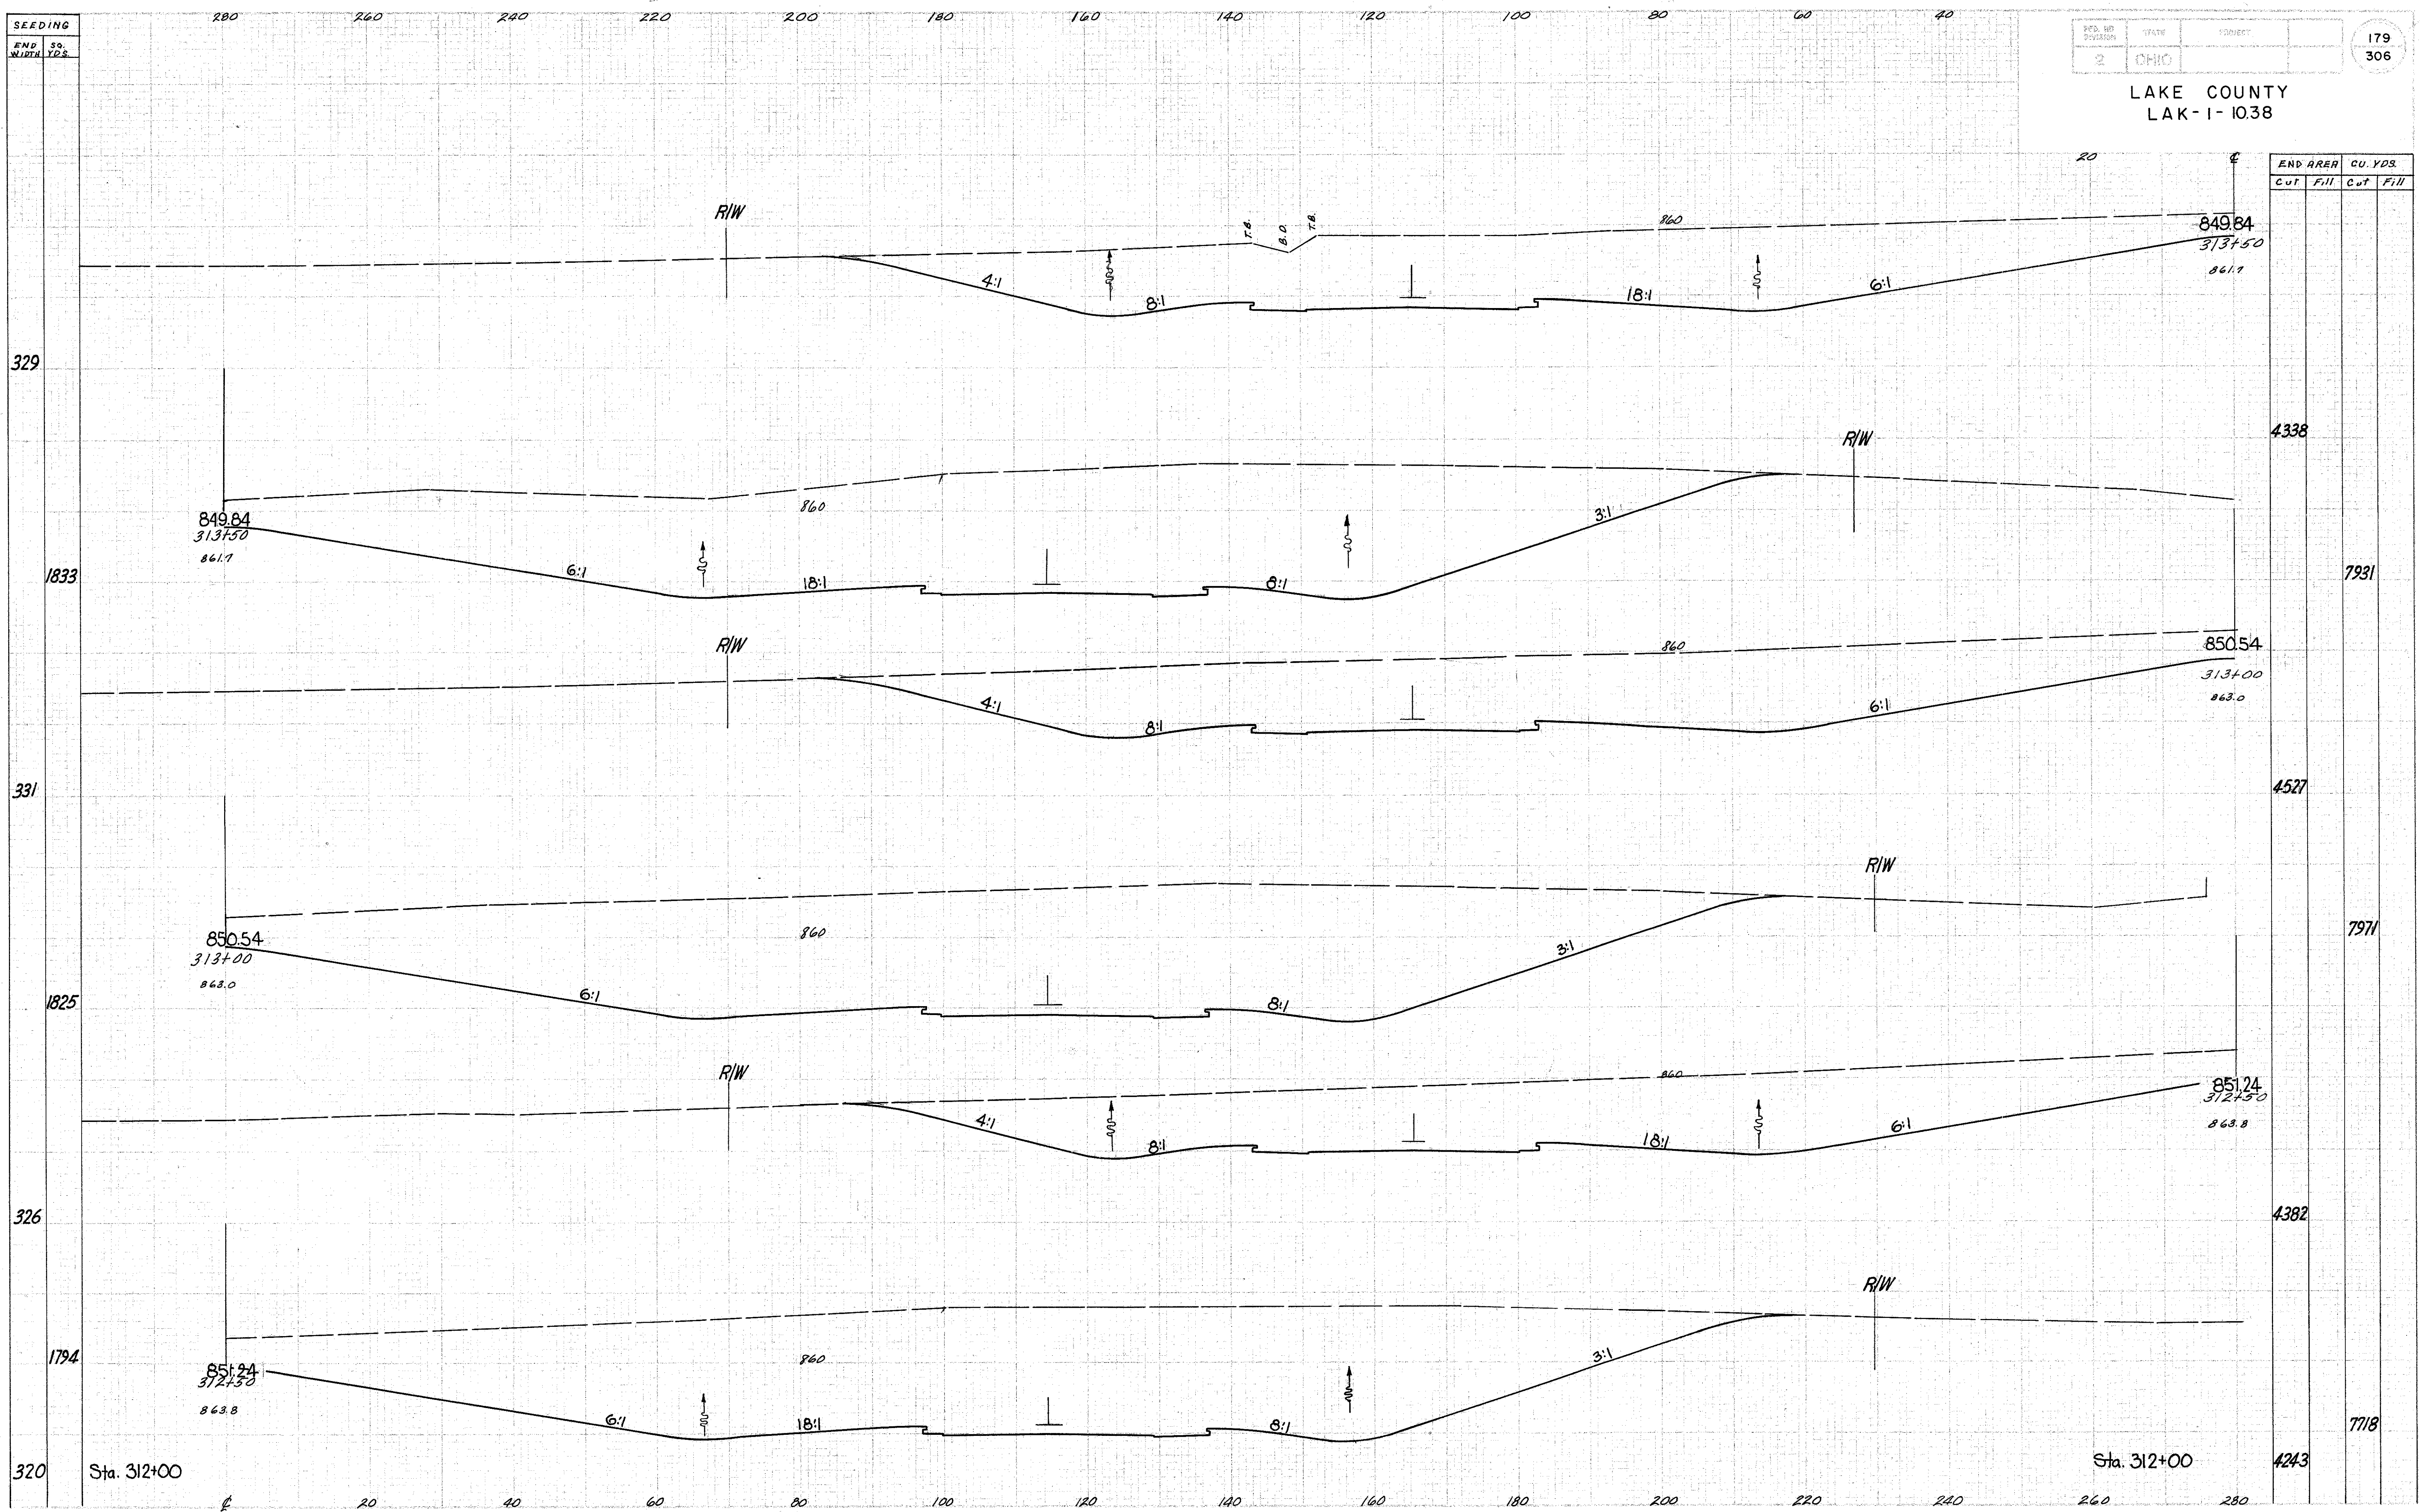

END AREA		CU. YDS.	
Cut	Fill	Cut	Fill
849.84	313+50	861.7	
849.84	313+50	861.7	
850.54	313+00	863.0	
850.54	313+00	863.0	
851.24	312+50	863.8	
851.24	312+50	863.8	
4338		7931	
4527		7971	
4382		7718	
4243			

Sta. 312+50 to 313+50