


SEEDING  
END SQ.  
WIDTH YDS.

280 260 240 220 200 180 160 140 120 100 80 60 40

|                   |       |         |
|-------------------|-------|---------|
| FED. RD. DISTRICT | STATE | PROJECT |
| 2                 | OHIO  |         |

180  
306

LAKE COUNTY  
LAK-1-10.38

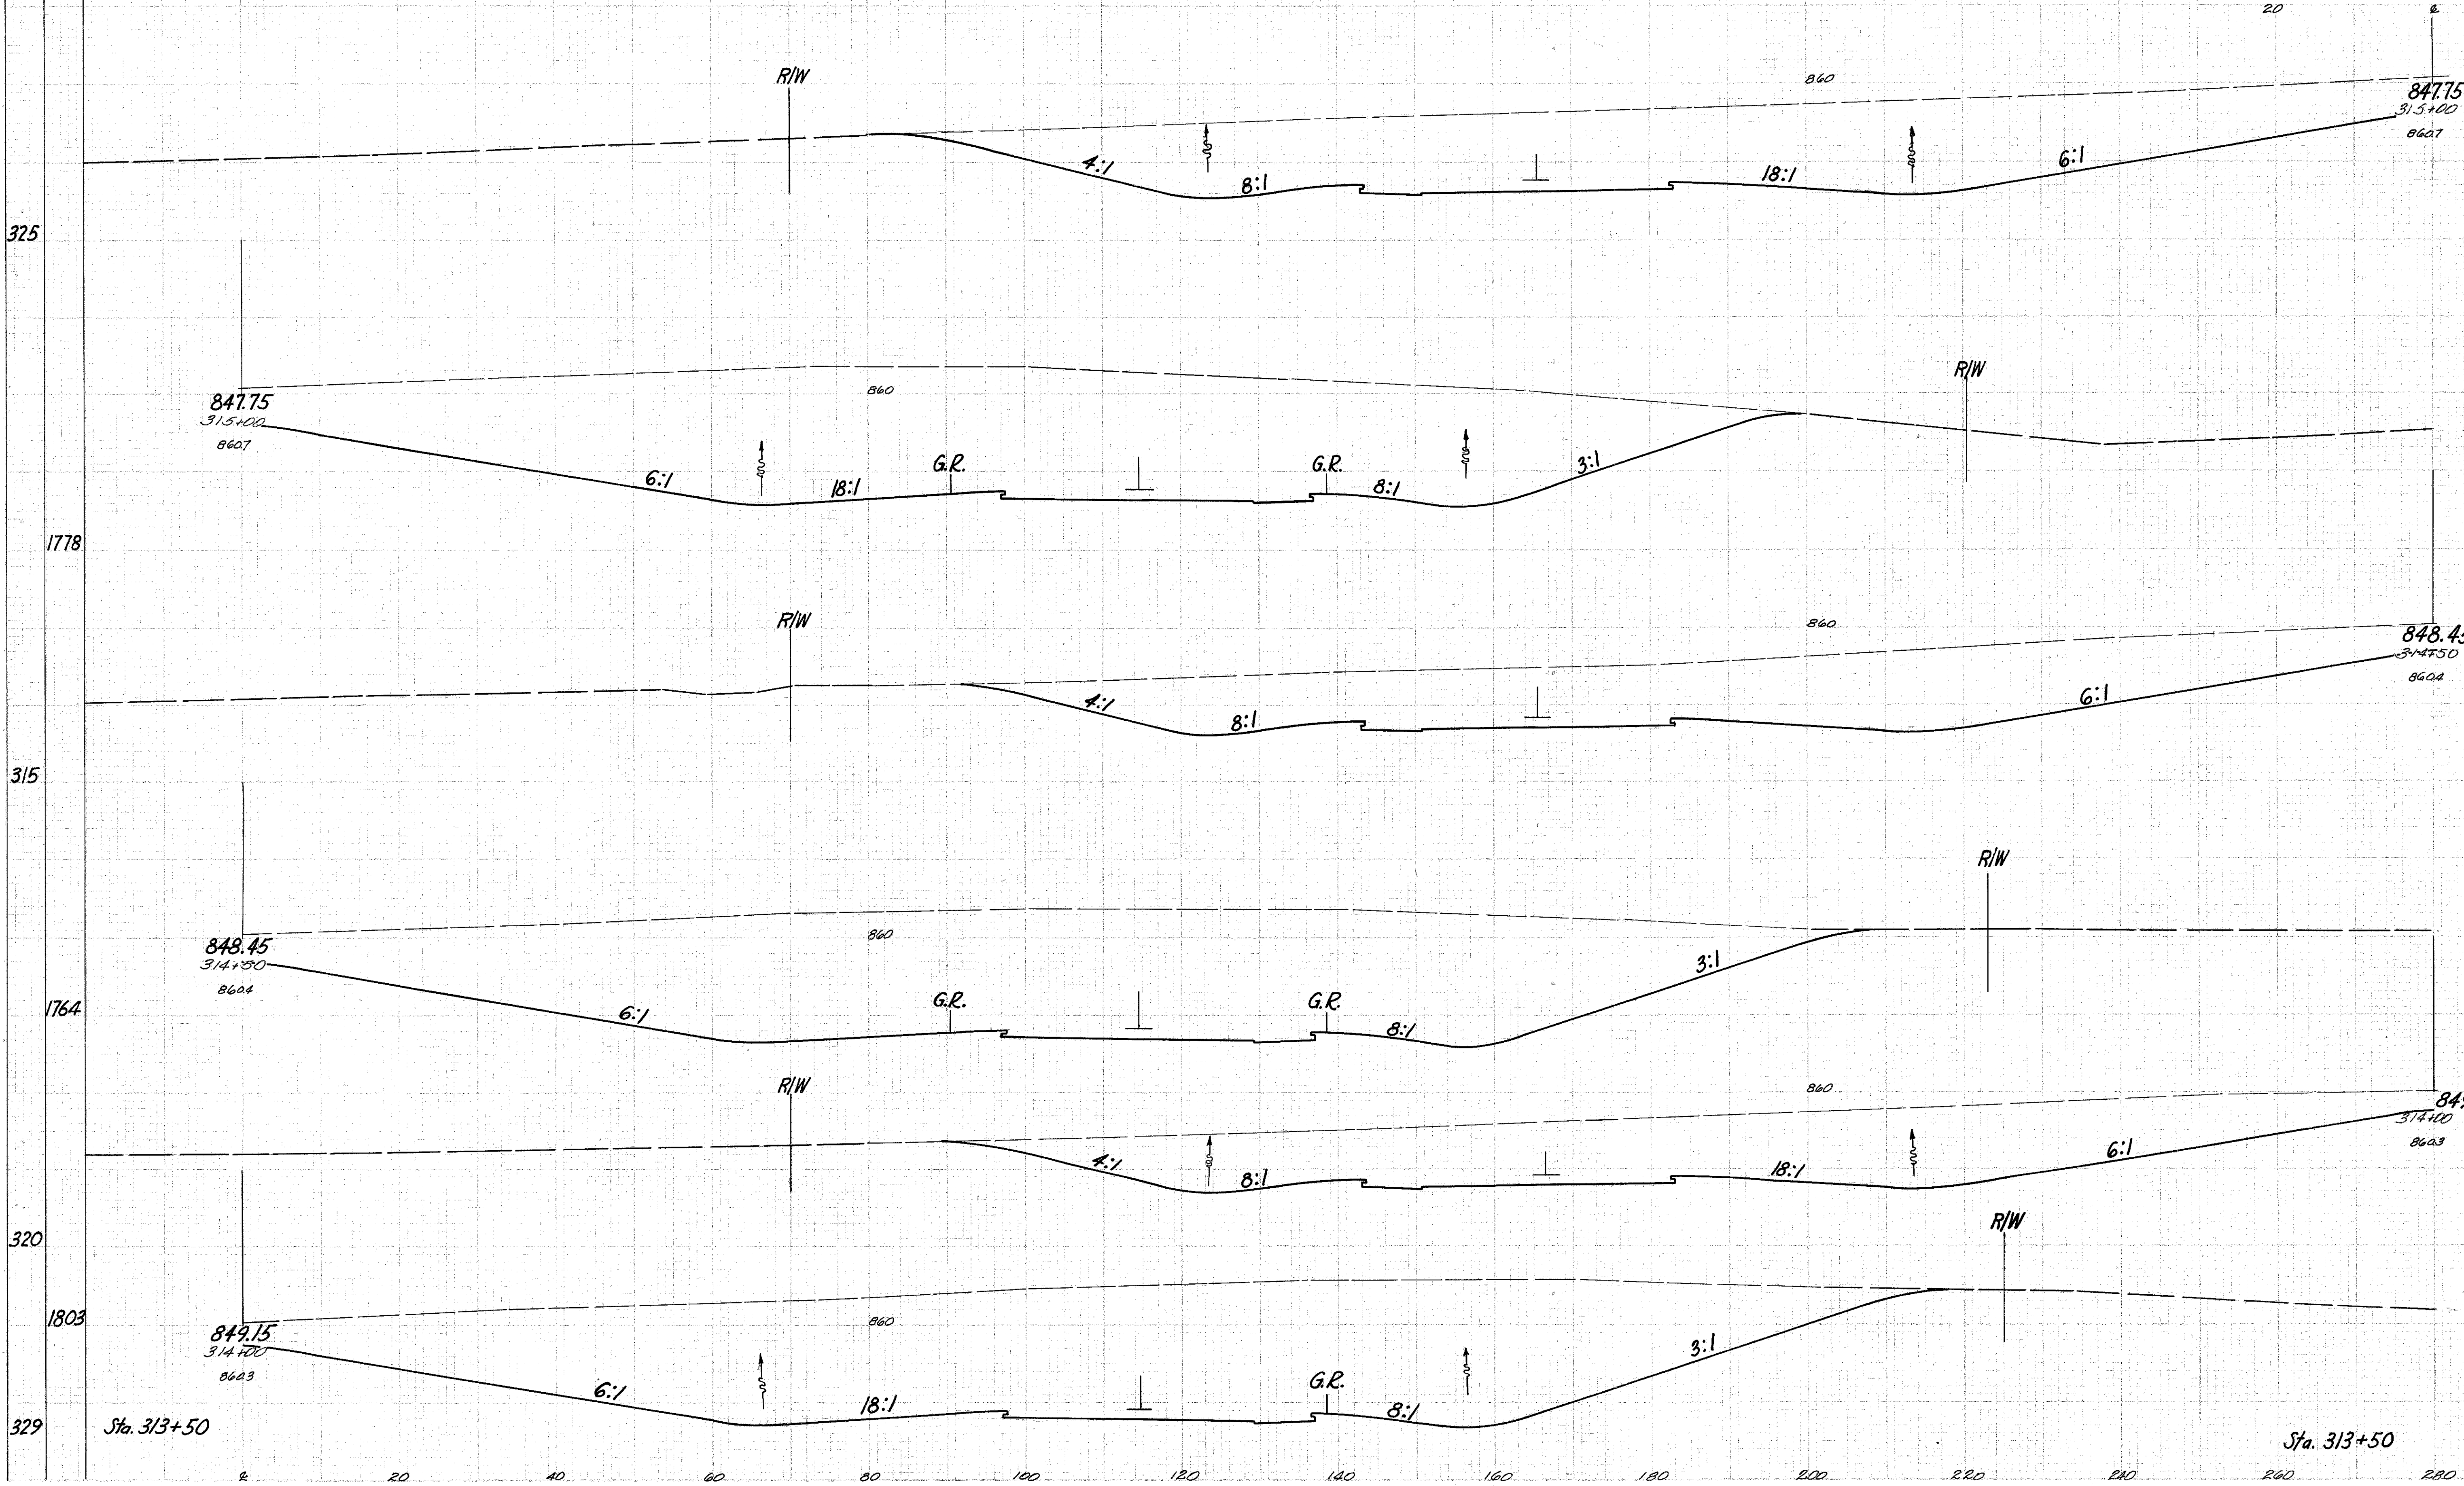

| END AREA |      | CU. YDS. |      |
|----------|------|----------|------|
| Cut      | Fill | Cut      | Fill |
|          |      |          |      |
|          |      | 4203     |      |
|          |      | 7483     |      |
|          |      | 3930     |      |
|          |      | 7281     |      |
|          |      | 4135     |      |
|          |      | 7568     |      |
|          |      | 4188     |      |

Sta. 314+00 to 315+00