


SEEDING
END WIDTH
SO. VDS.

SECTION DISTANCE STATE PROJECT
2 OHIO

184
306

LAKE COUNTY
LAK-1-10.38

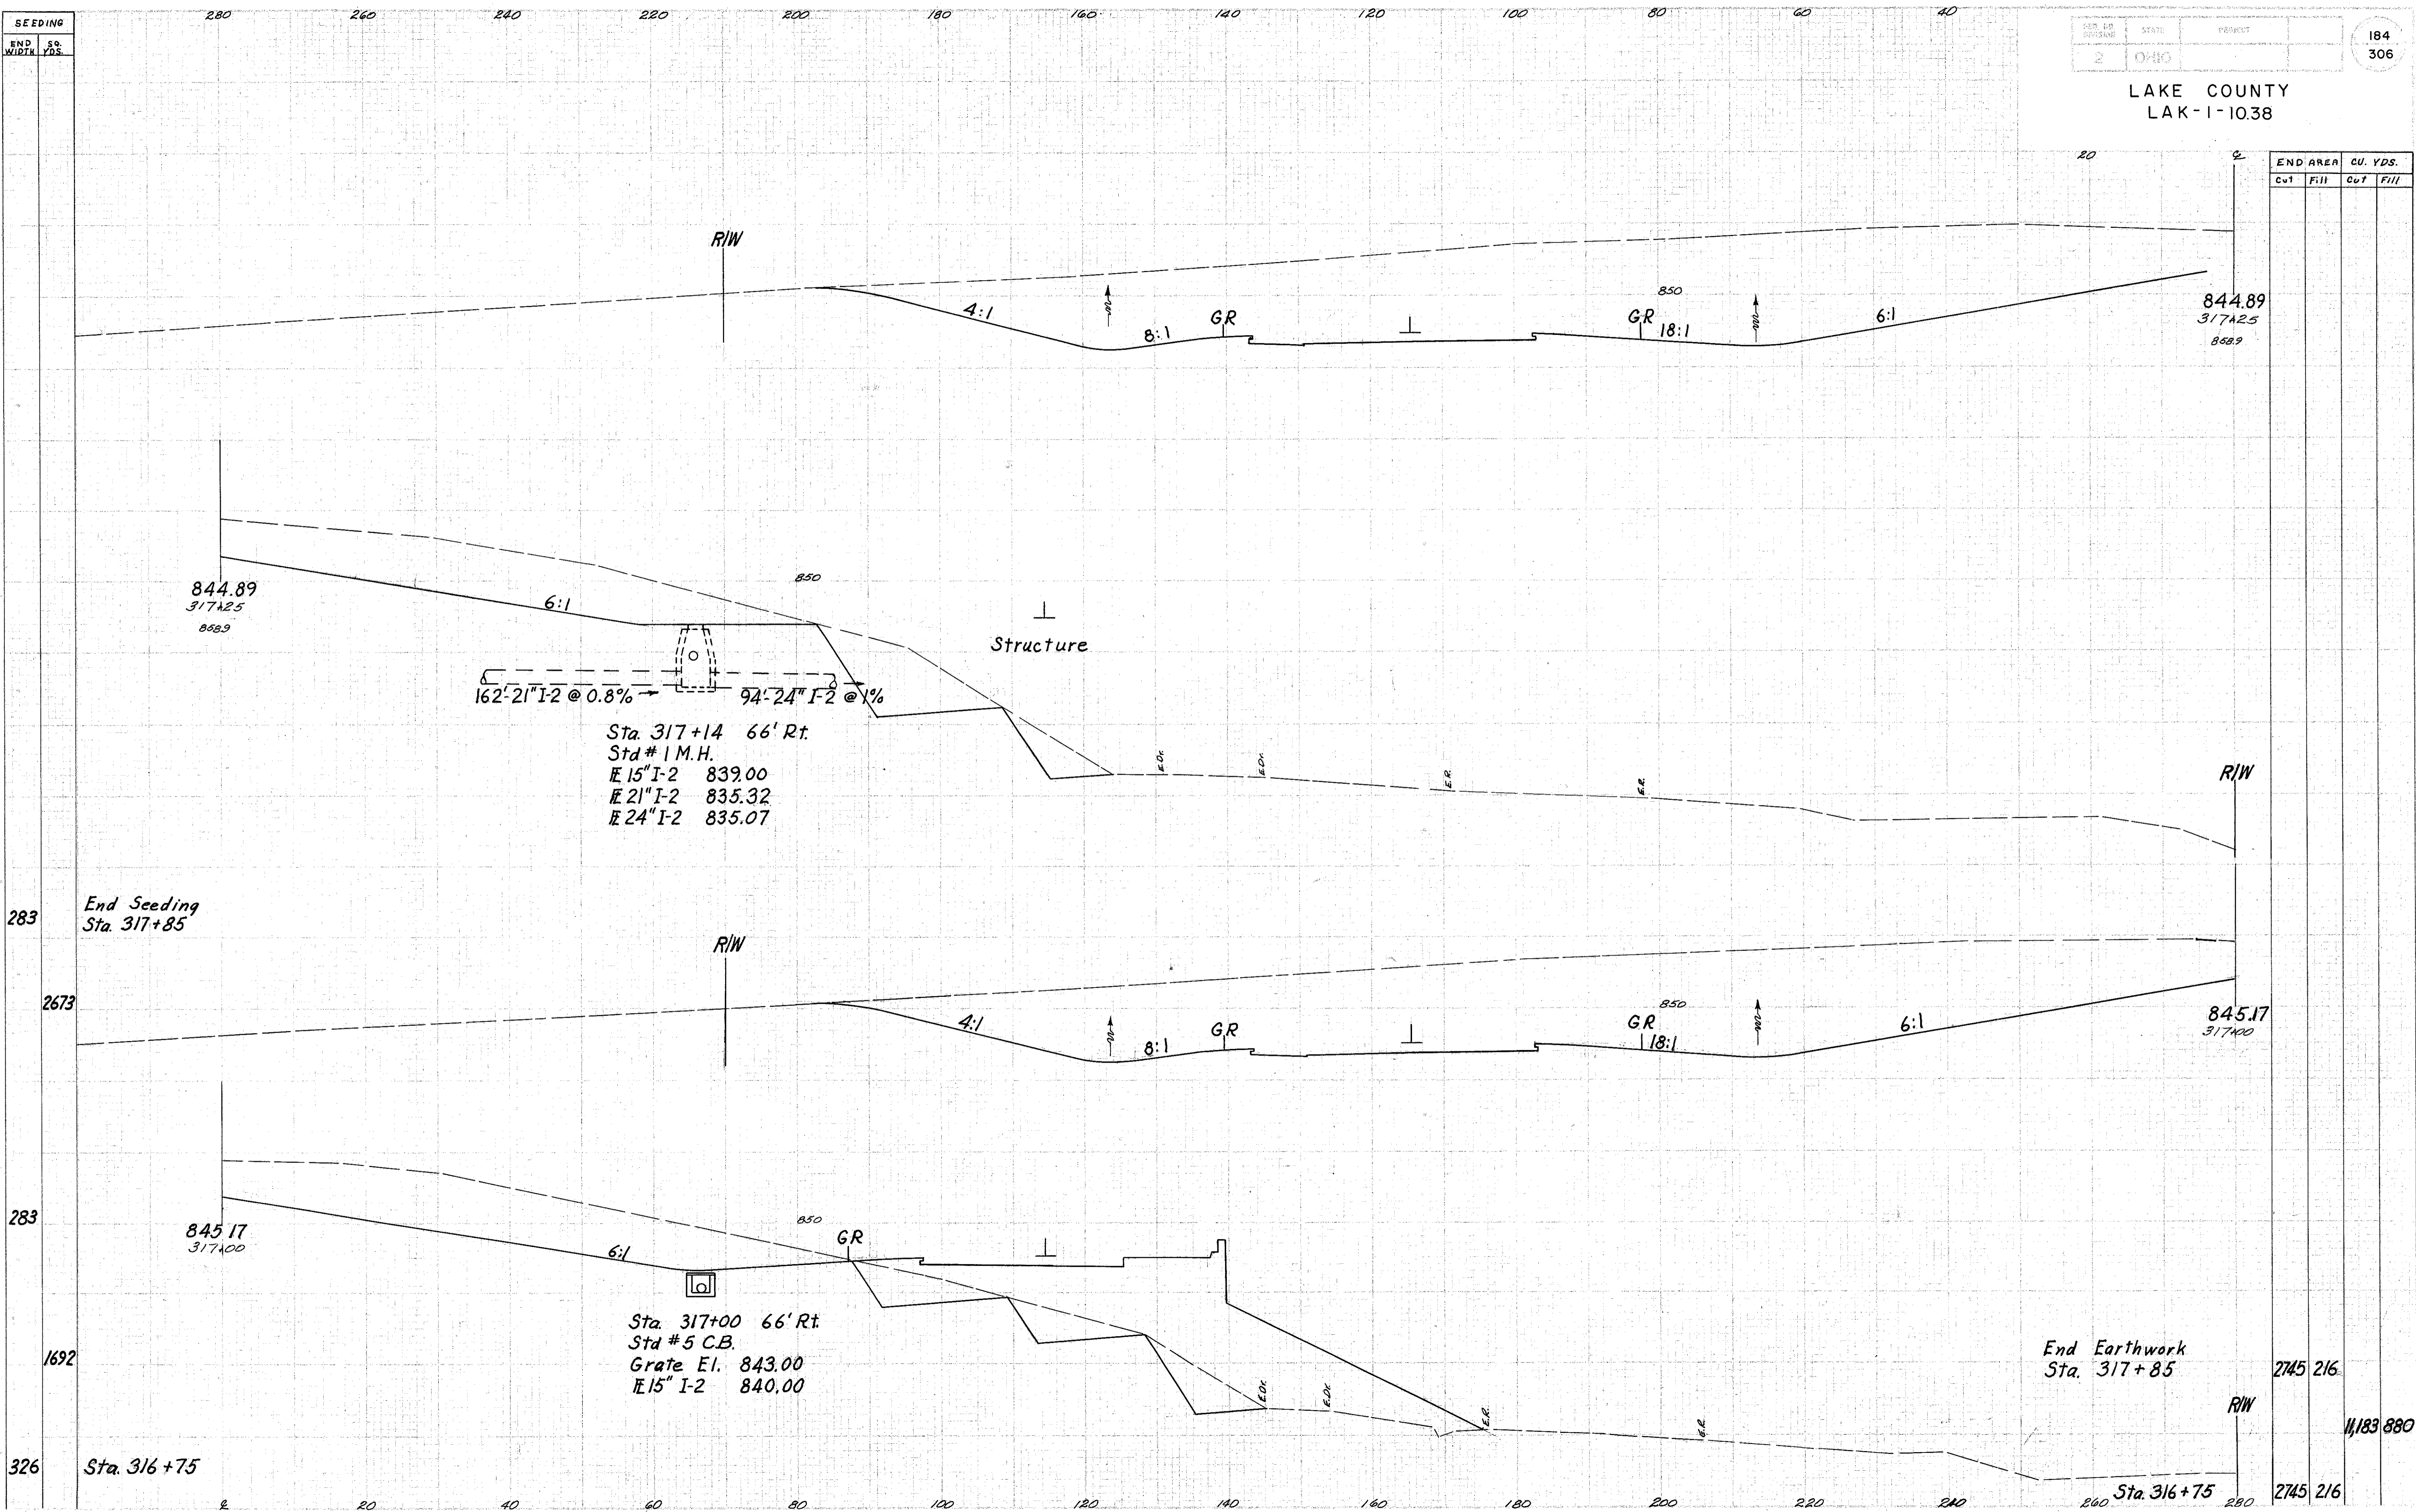

162'-21" I-2 @ 0.8%
94'-24" I-2 @ 1%
Sta. 317+14 66' Rt.
Std # 1 M.H.
E 15" I-2 839.00
E 21" I-2 835.32
E 24" I-2 835.07

Sta. 317+00 66' Rt.
Std # 5 C.B.
Grate El. 843.00
E 15" I-2 840.00

End Earthwork
Sta. 317+85

END AREA		CU. YDS.	
Cut	Fill	Cut	Fill

		2745	216
		2745	216
		1,183,880	

Sta. 317+00 to 317+25