

SEEDING  
END WIDTH  
80  
YDS

280 260 240 220 200 180 160 140 120 100 80 60 40


PROJ. NO.	STATE	PROJECT
2	OHIO	

185  
306

LAKE COUNTY  
LAK-1-1038

STATION 317+4

END AREA		CU. YDS.	
Cut	Fill	Cut	Fill

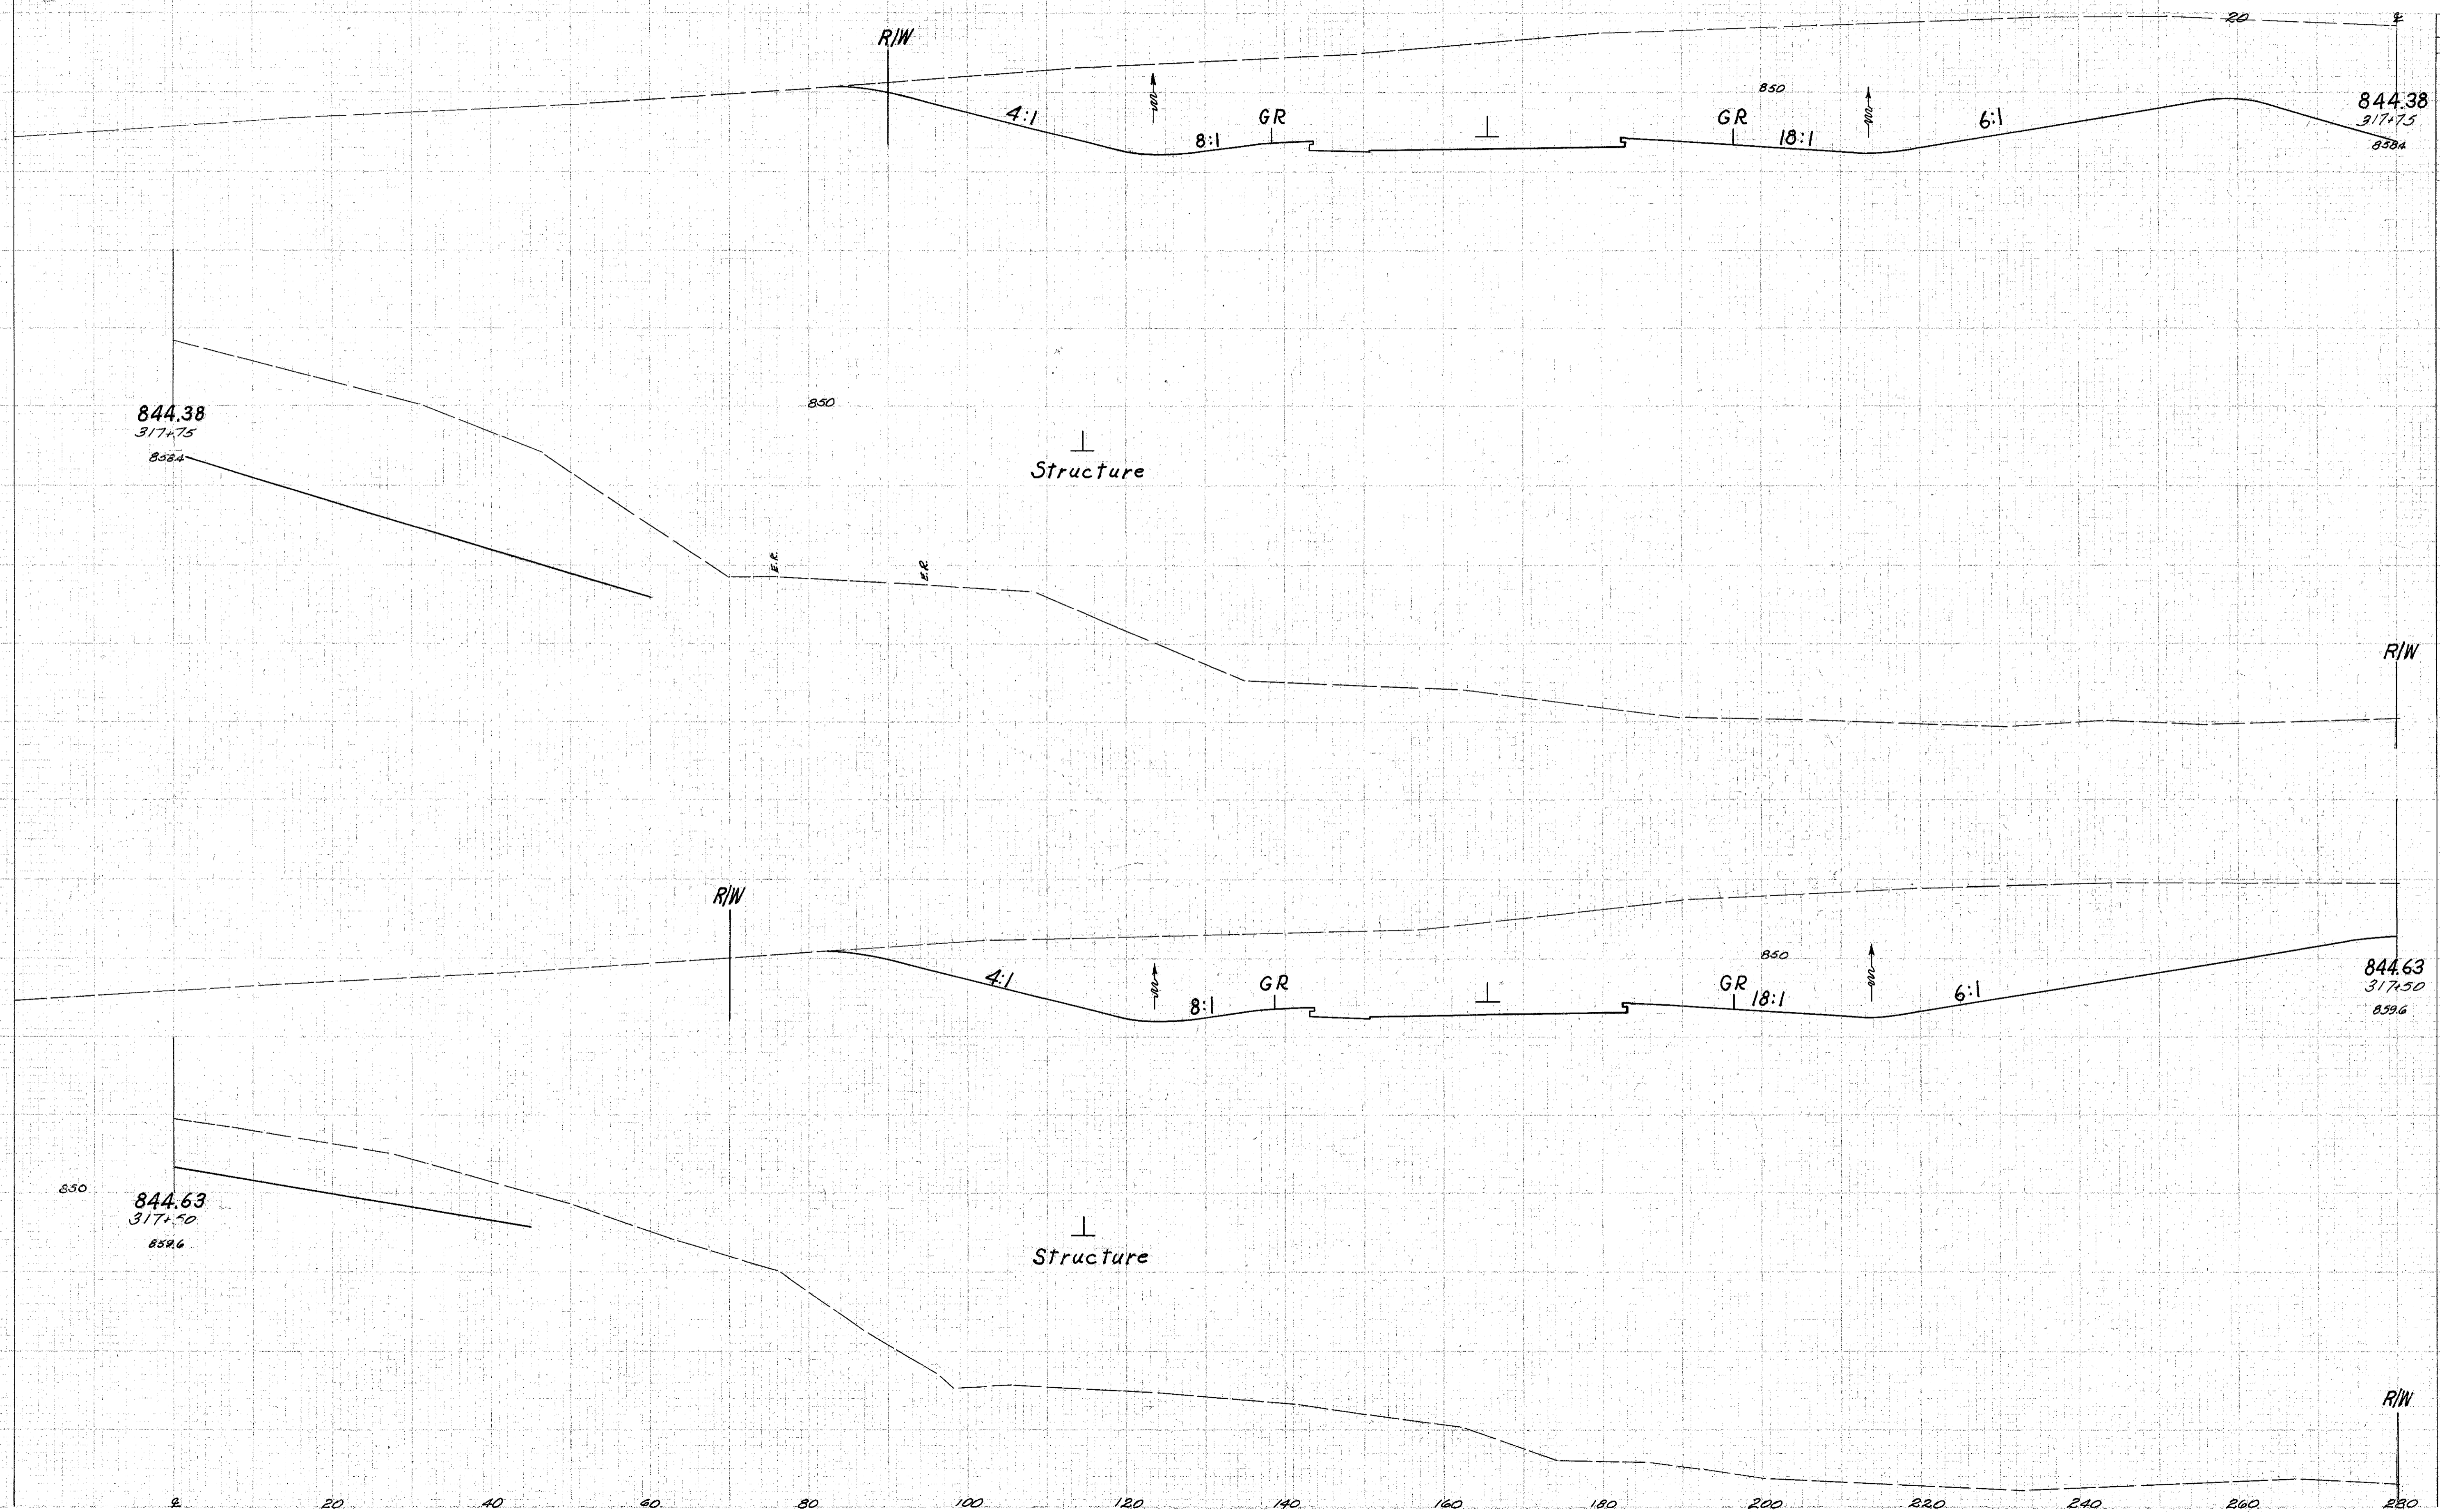

844.38  
317.75  
858.4

844.38  
317.75  
858.4

R/W

844.63  
317.50  
859.6

844.63  
317.50  
859.6

R/W

2 20 40 60 80 100 120 140 160 180 200 220 240 260 280

Sta. 317+75