


SEEDING  
END WIDTH YES

280 260 240 220 200 180 160 140 120 100 80 60 40

PER. NO.	DATE	PROJECT	187
2	OHIO		306

LAKE COUNTY  
LAK-1-1038

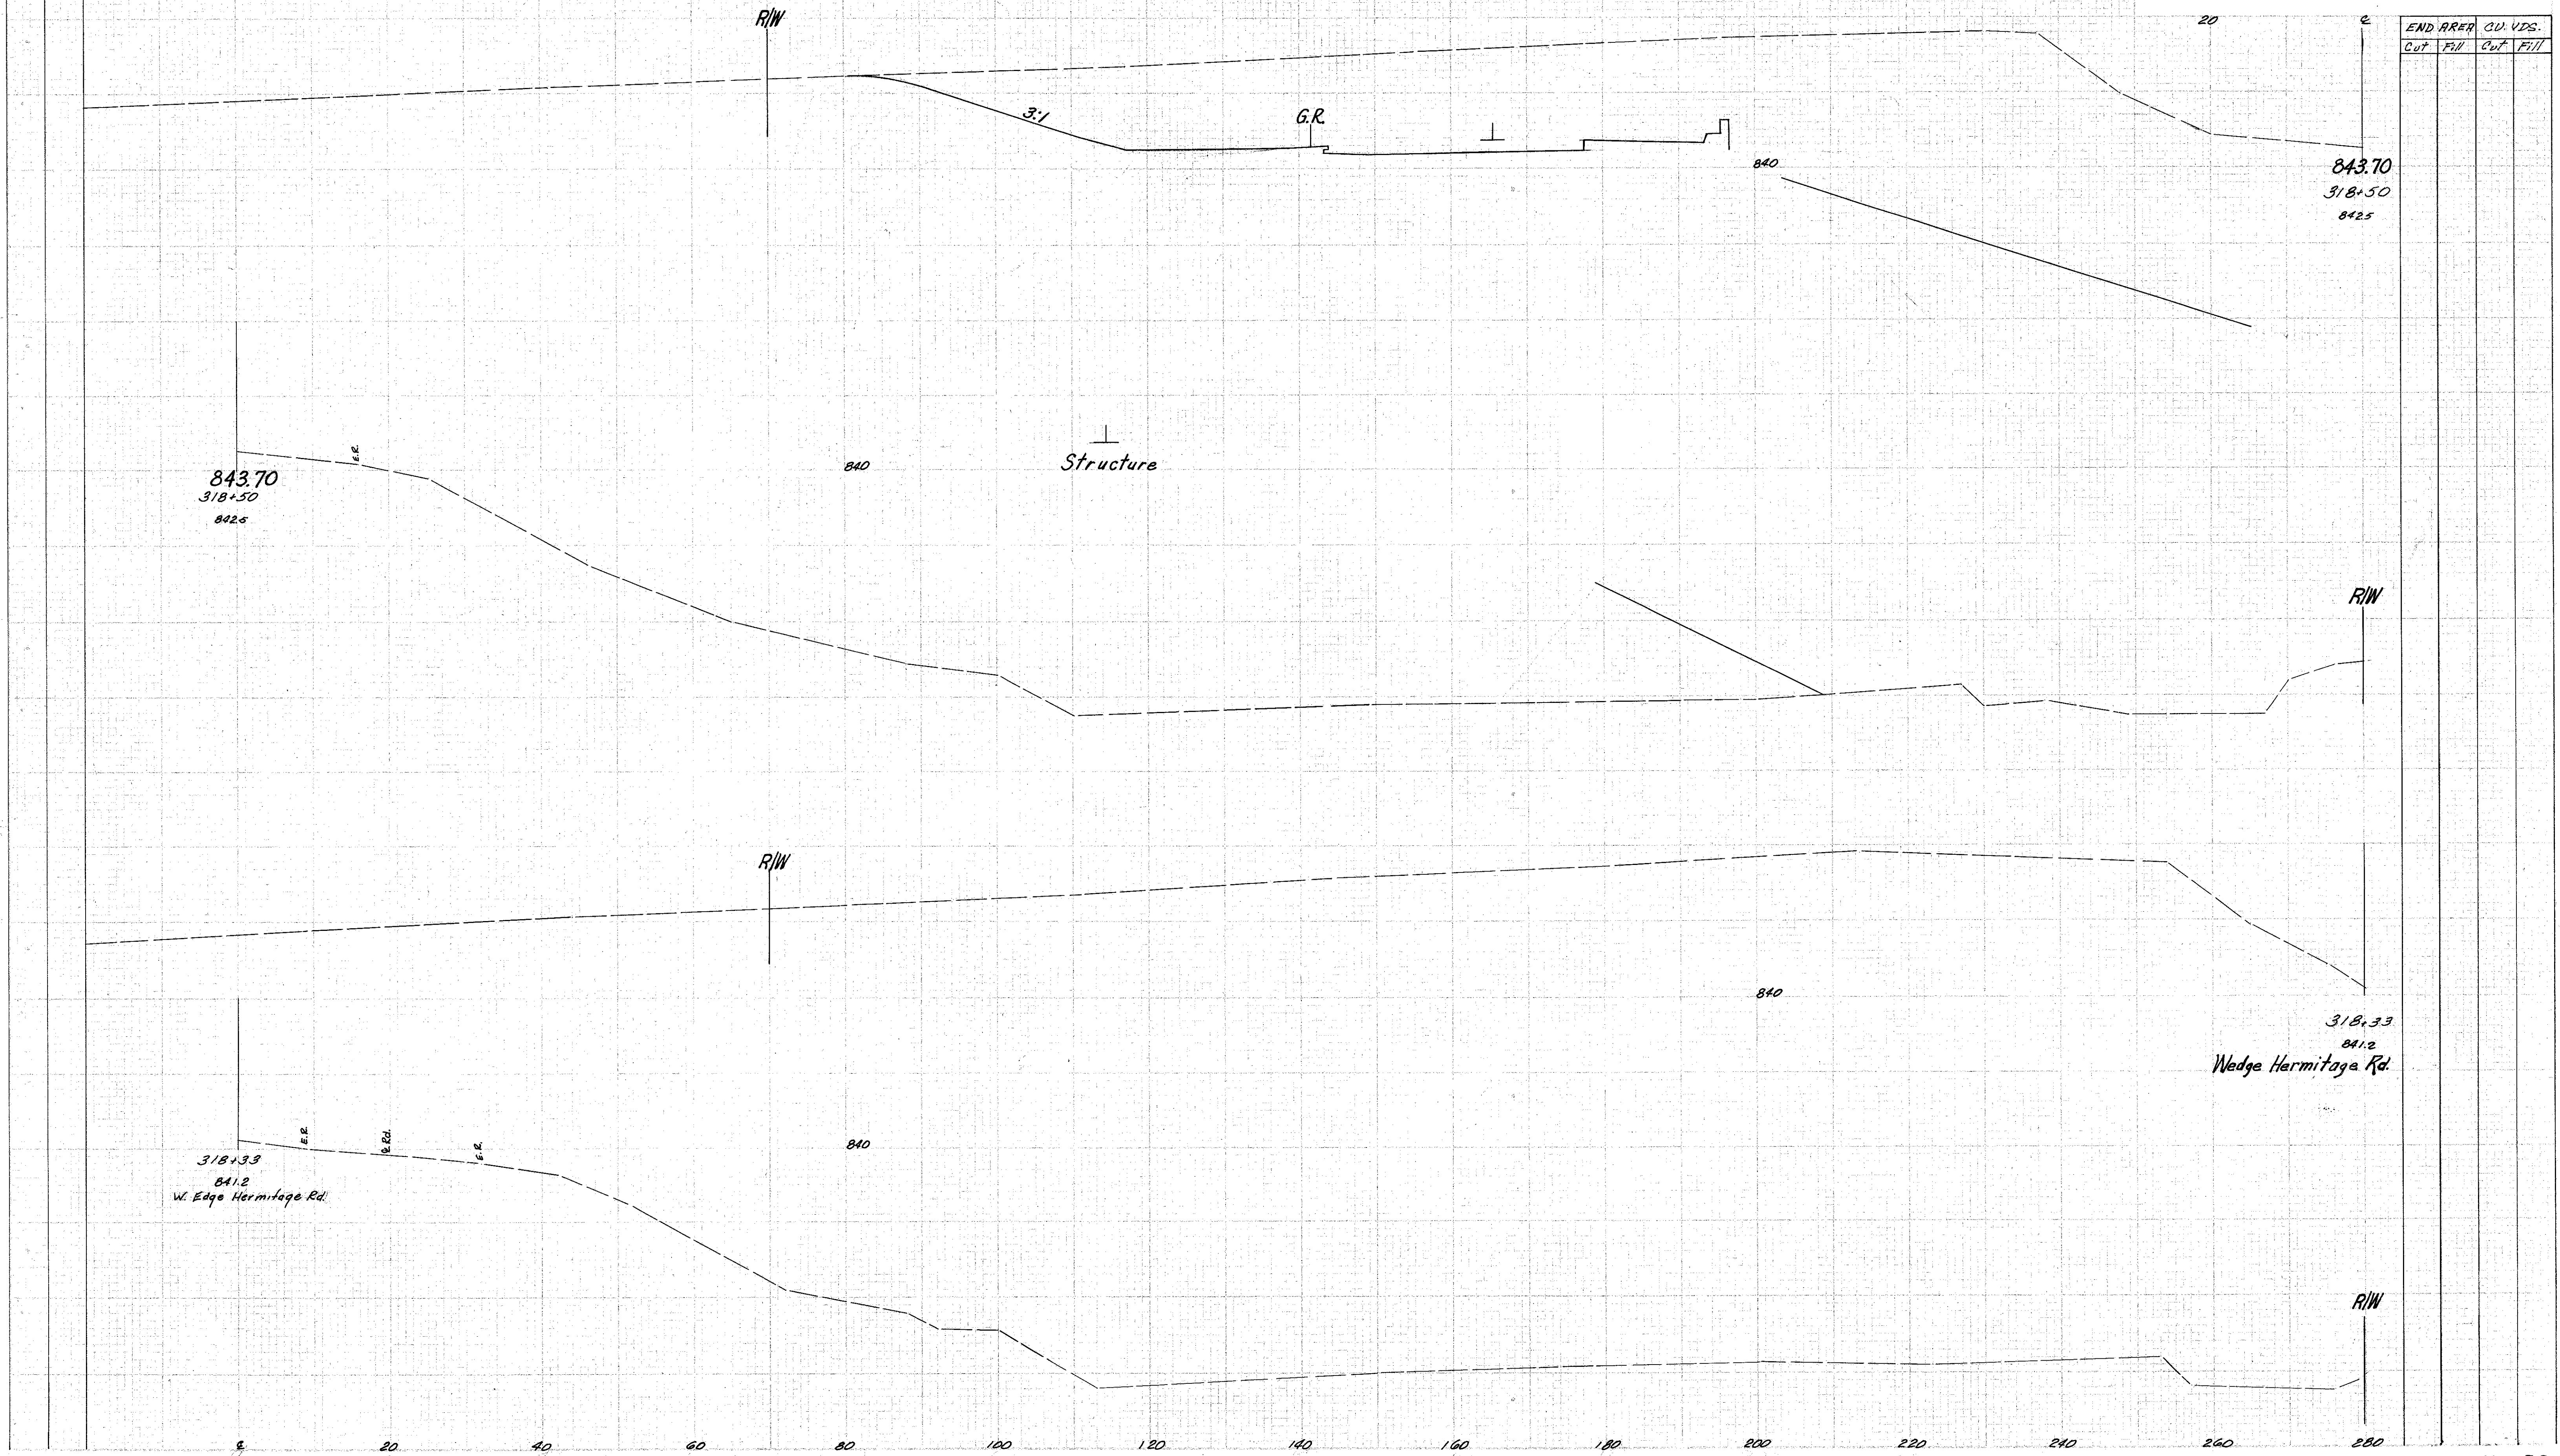

END AREA		CU. VOLS.	
Cut	Fill	Cut	Fill

843.70  
318+50  
842.5

843.70  
318+50  
842.5

R/W

Structure

R/W

318+33  
841.2  
Wedge Hermitage Rd.

318+33  
841.2  
W. Edge Hermitage Rd.

R/W