


SEEDING
END WIDTH
CUT YDS.

FED. RD DISTRICT	STATE	PROJECT
2	OHIO	

188
306

LAKE COUNTY
LAK-1-1038

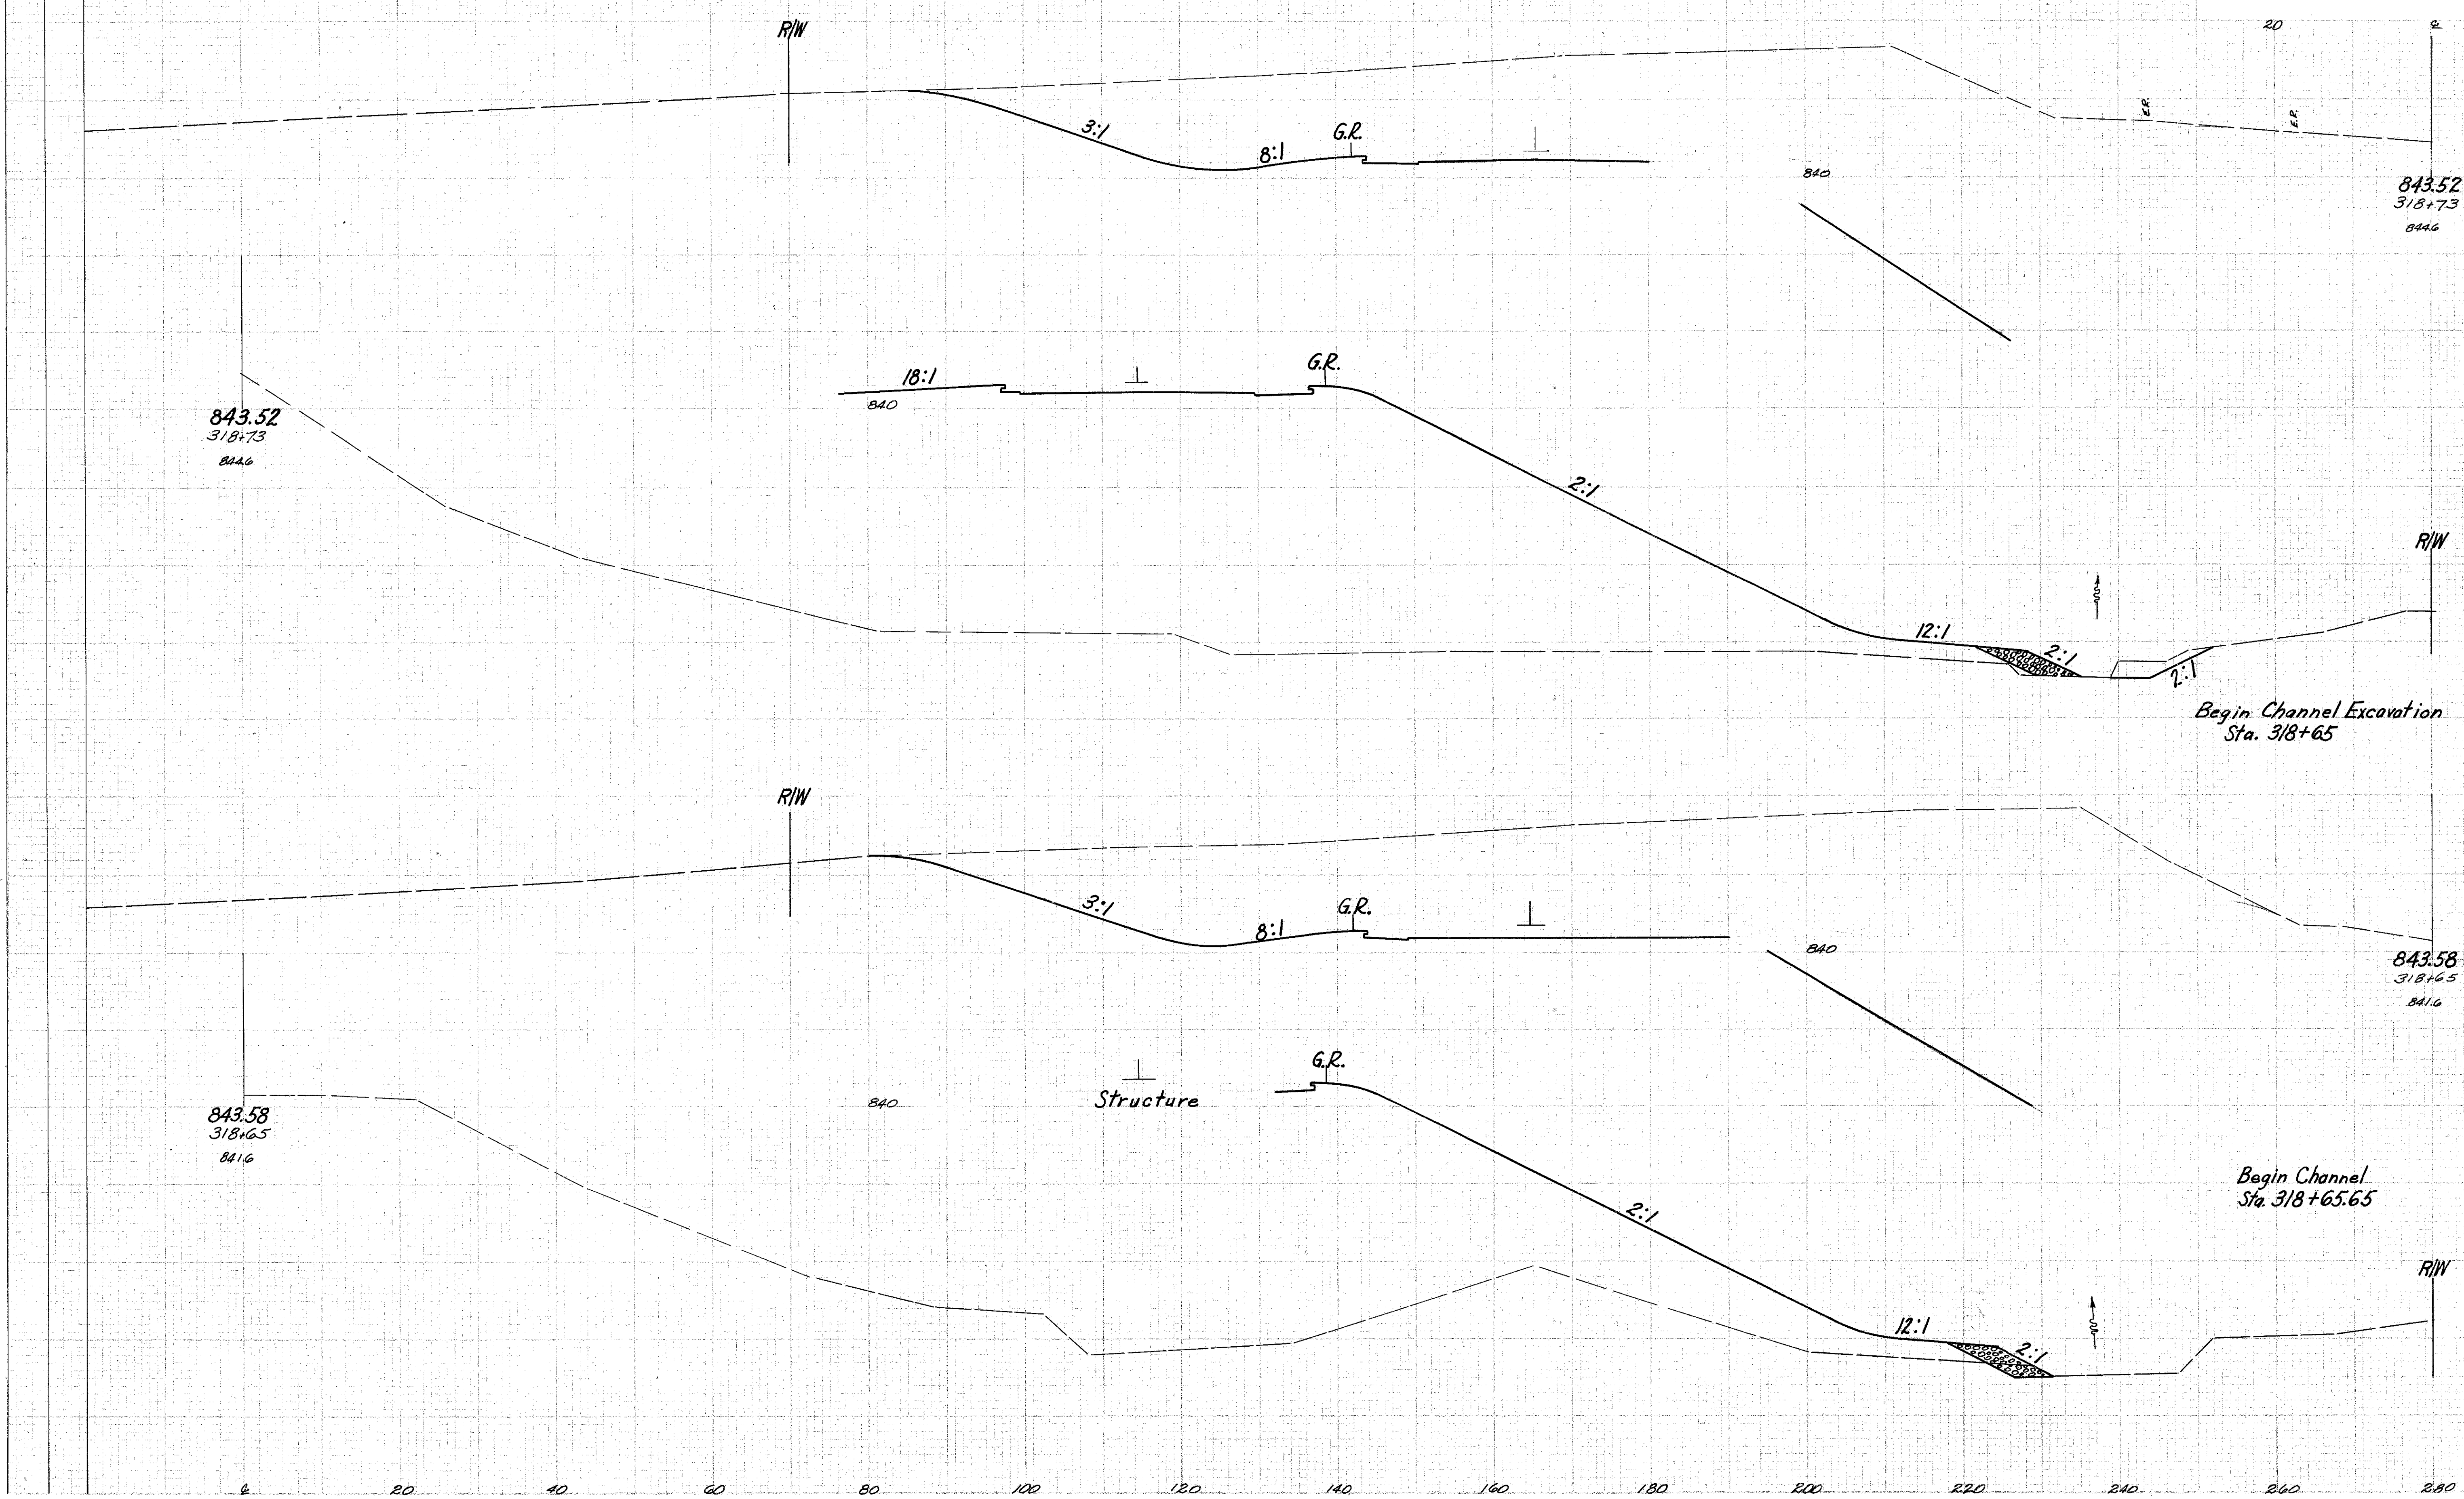

END AREA		CU. YDS.	
CUT	FILL	CUT	FILL

843.52
318+73
8446

843.52
318+73
8446

843.58
318+65
8416

843.58
318+65
8416

Begin Channel Excavation
Sta. 318+65

Begin Channel
Sta. 318+65.65

Sta. 318+65 to 318+73