

SEEDING
 50%
 50%


280 260 240 220 200 180 160 140 120 100 80 60 40

NO. OF DIVISIONS	STATE	PROJECT
2	OHIO	

189
 306

LAKE COUNTY
 LAK-1-10.38

END AREA		CU. YDS.	
CUT	FILL	CUT	FILL

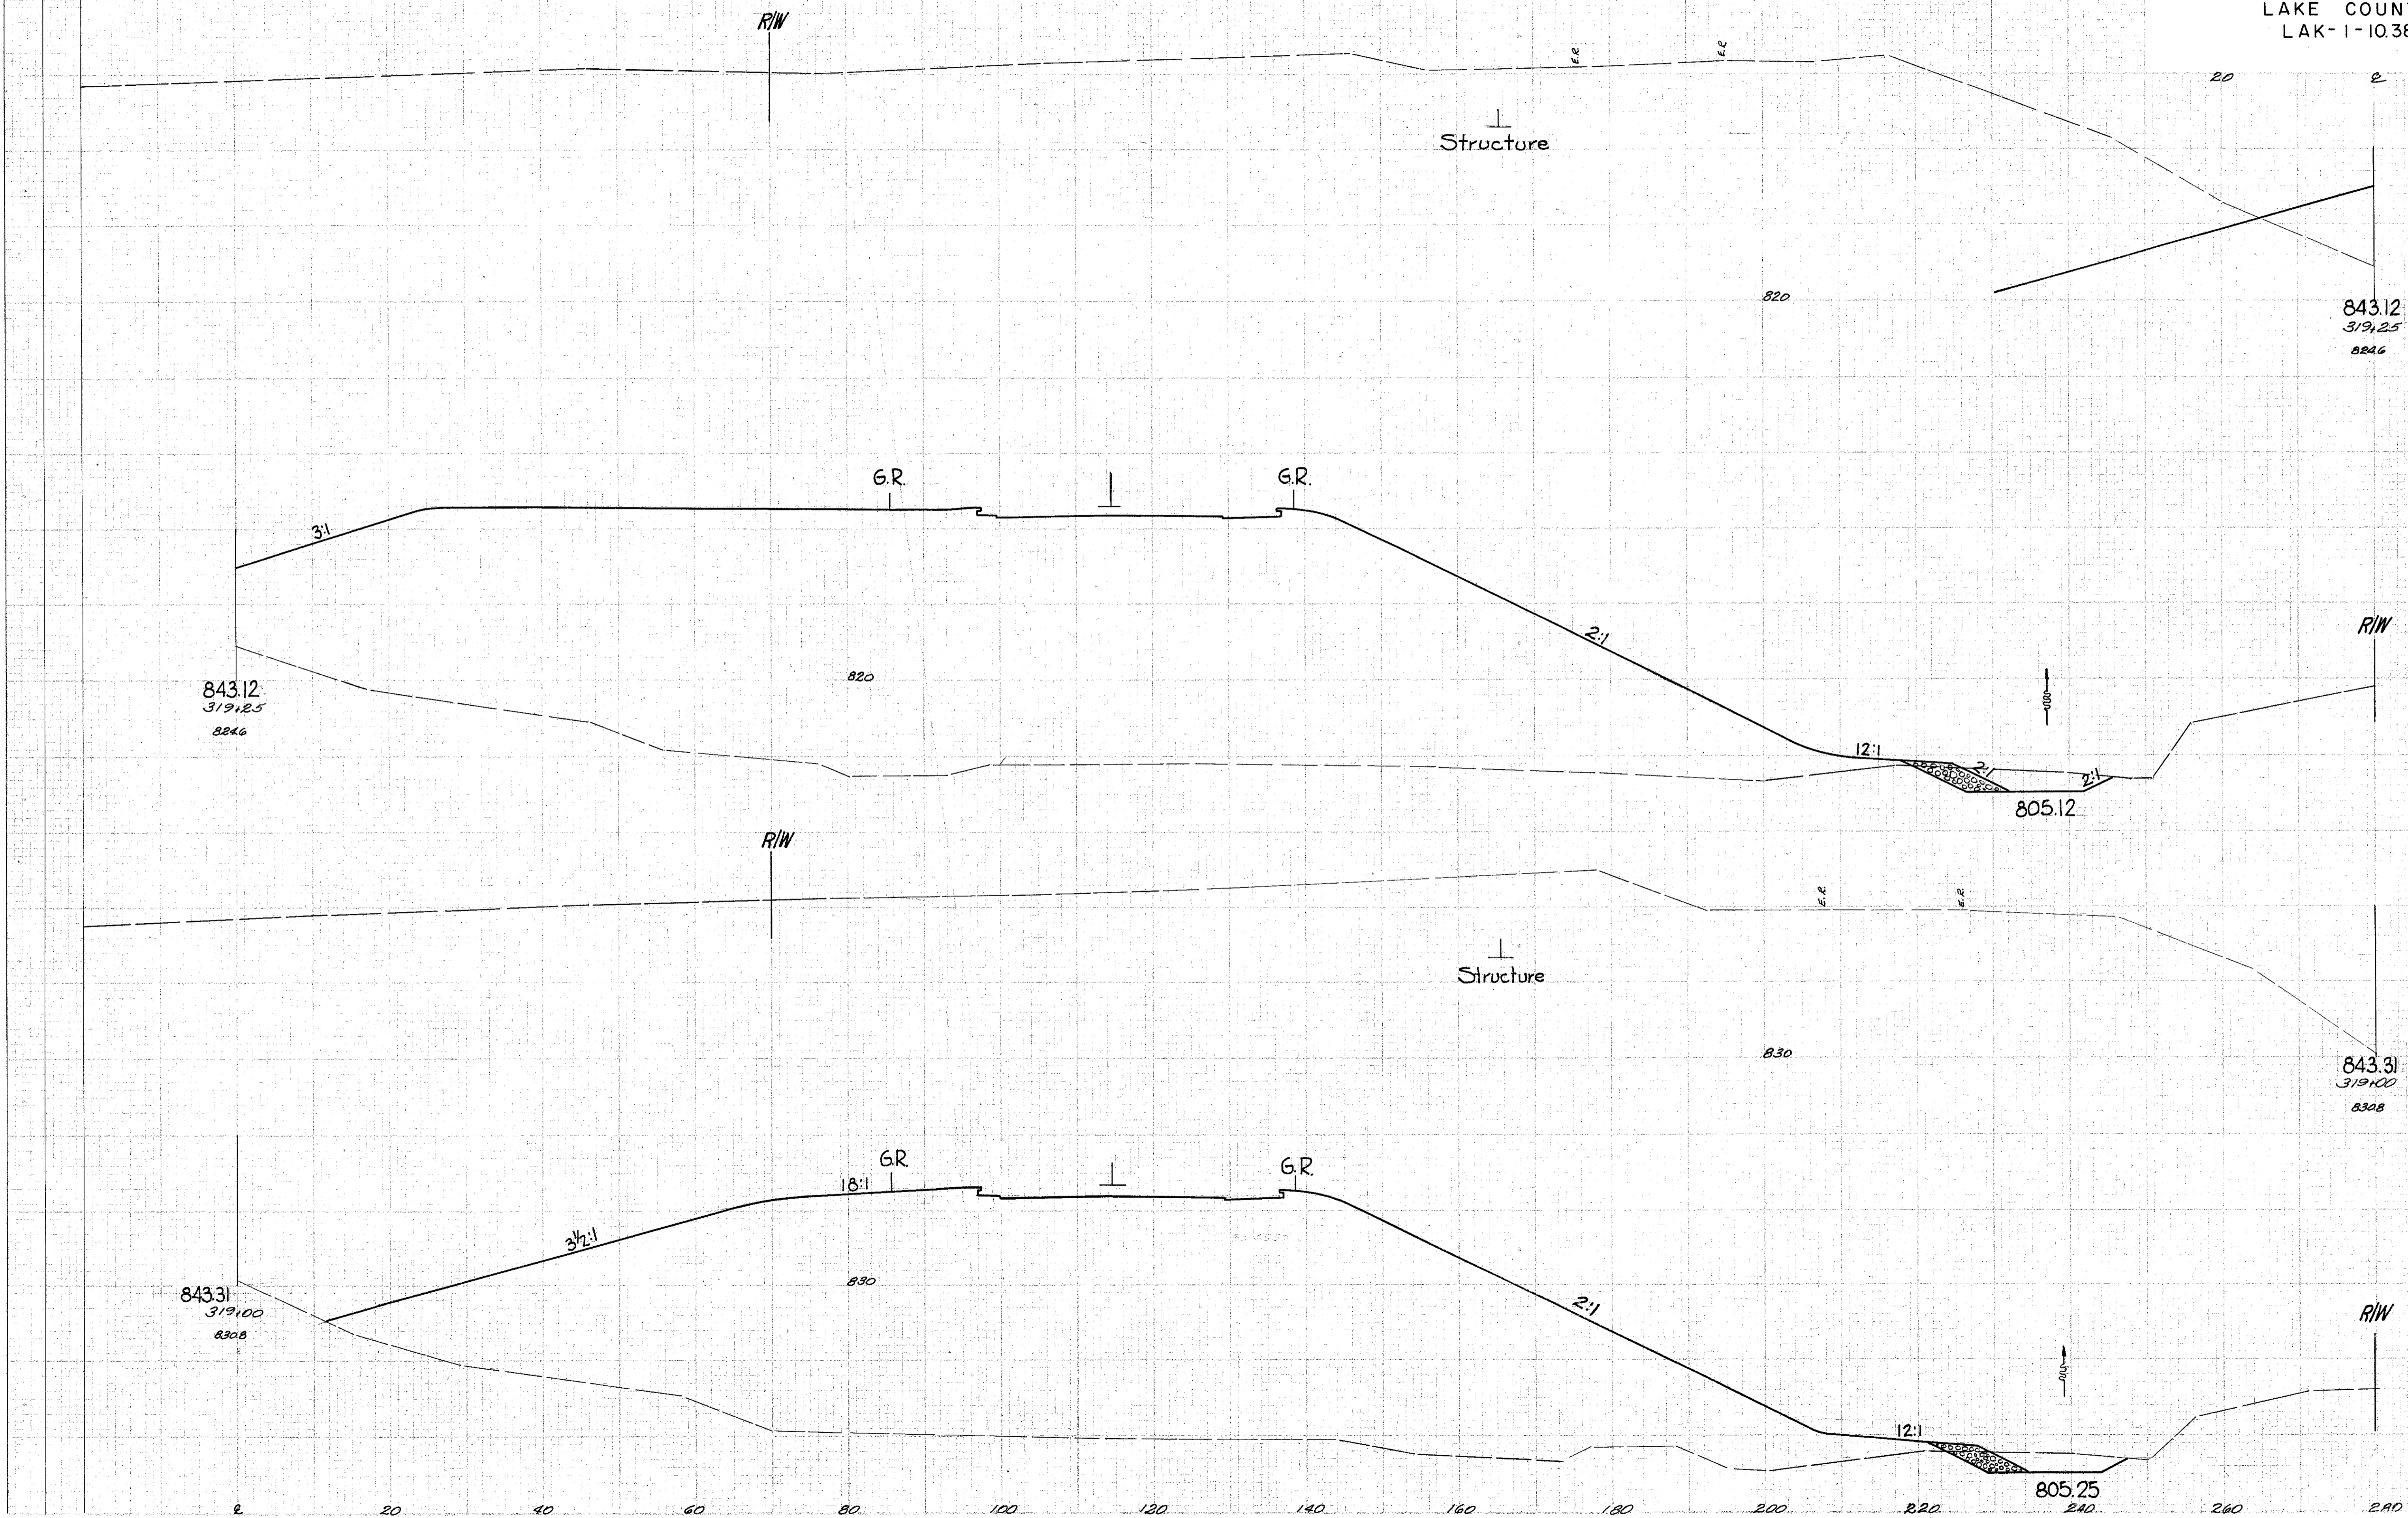

Sta. 319+00 to 319+25