


SEEDING
 NO. SQ. YDS.

DATE AND REVISION	DATE	PROJECT
2	OHIO	

190
 306

LAKE COUNTY
 LAK-1-10.38

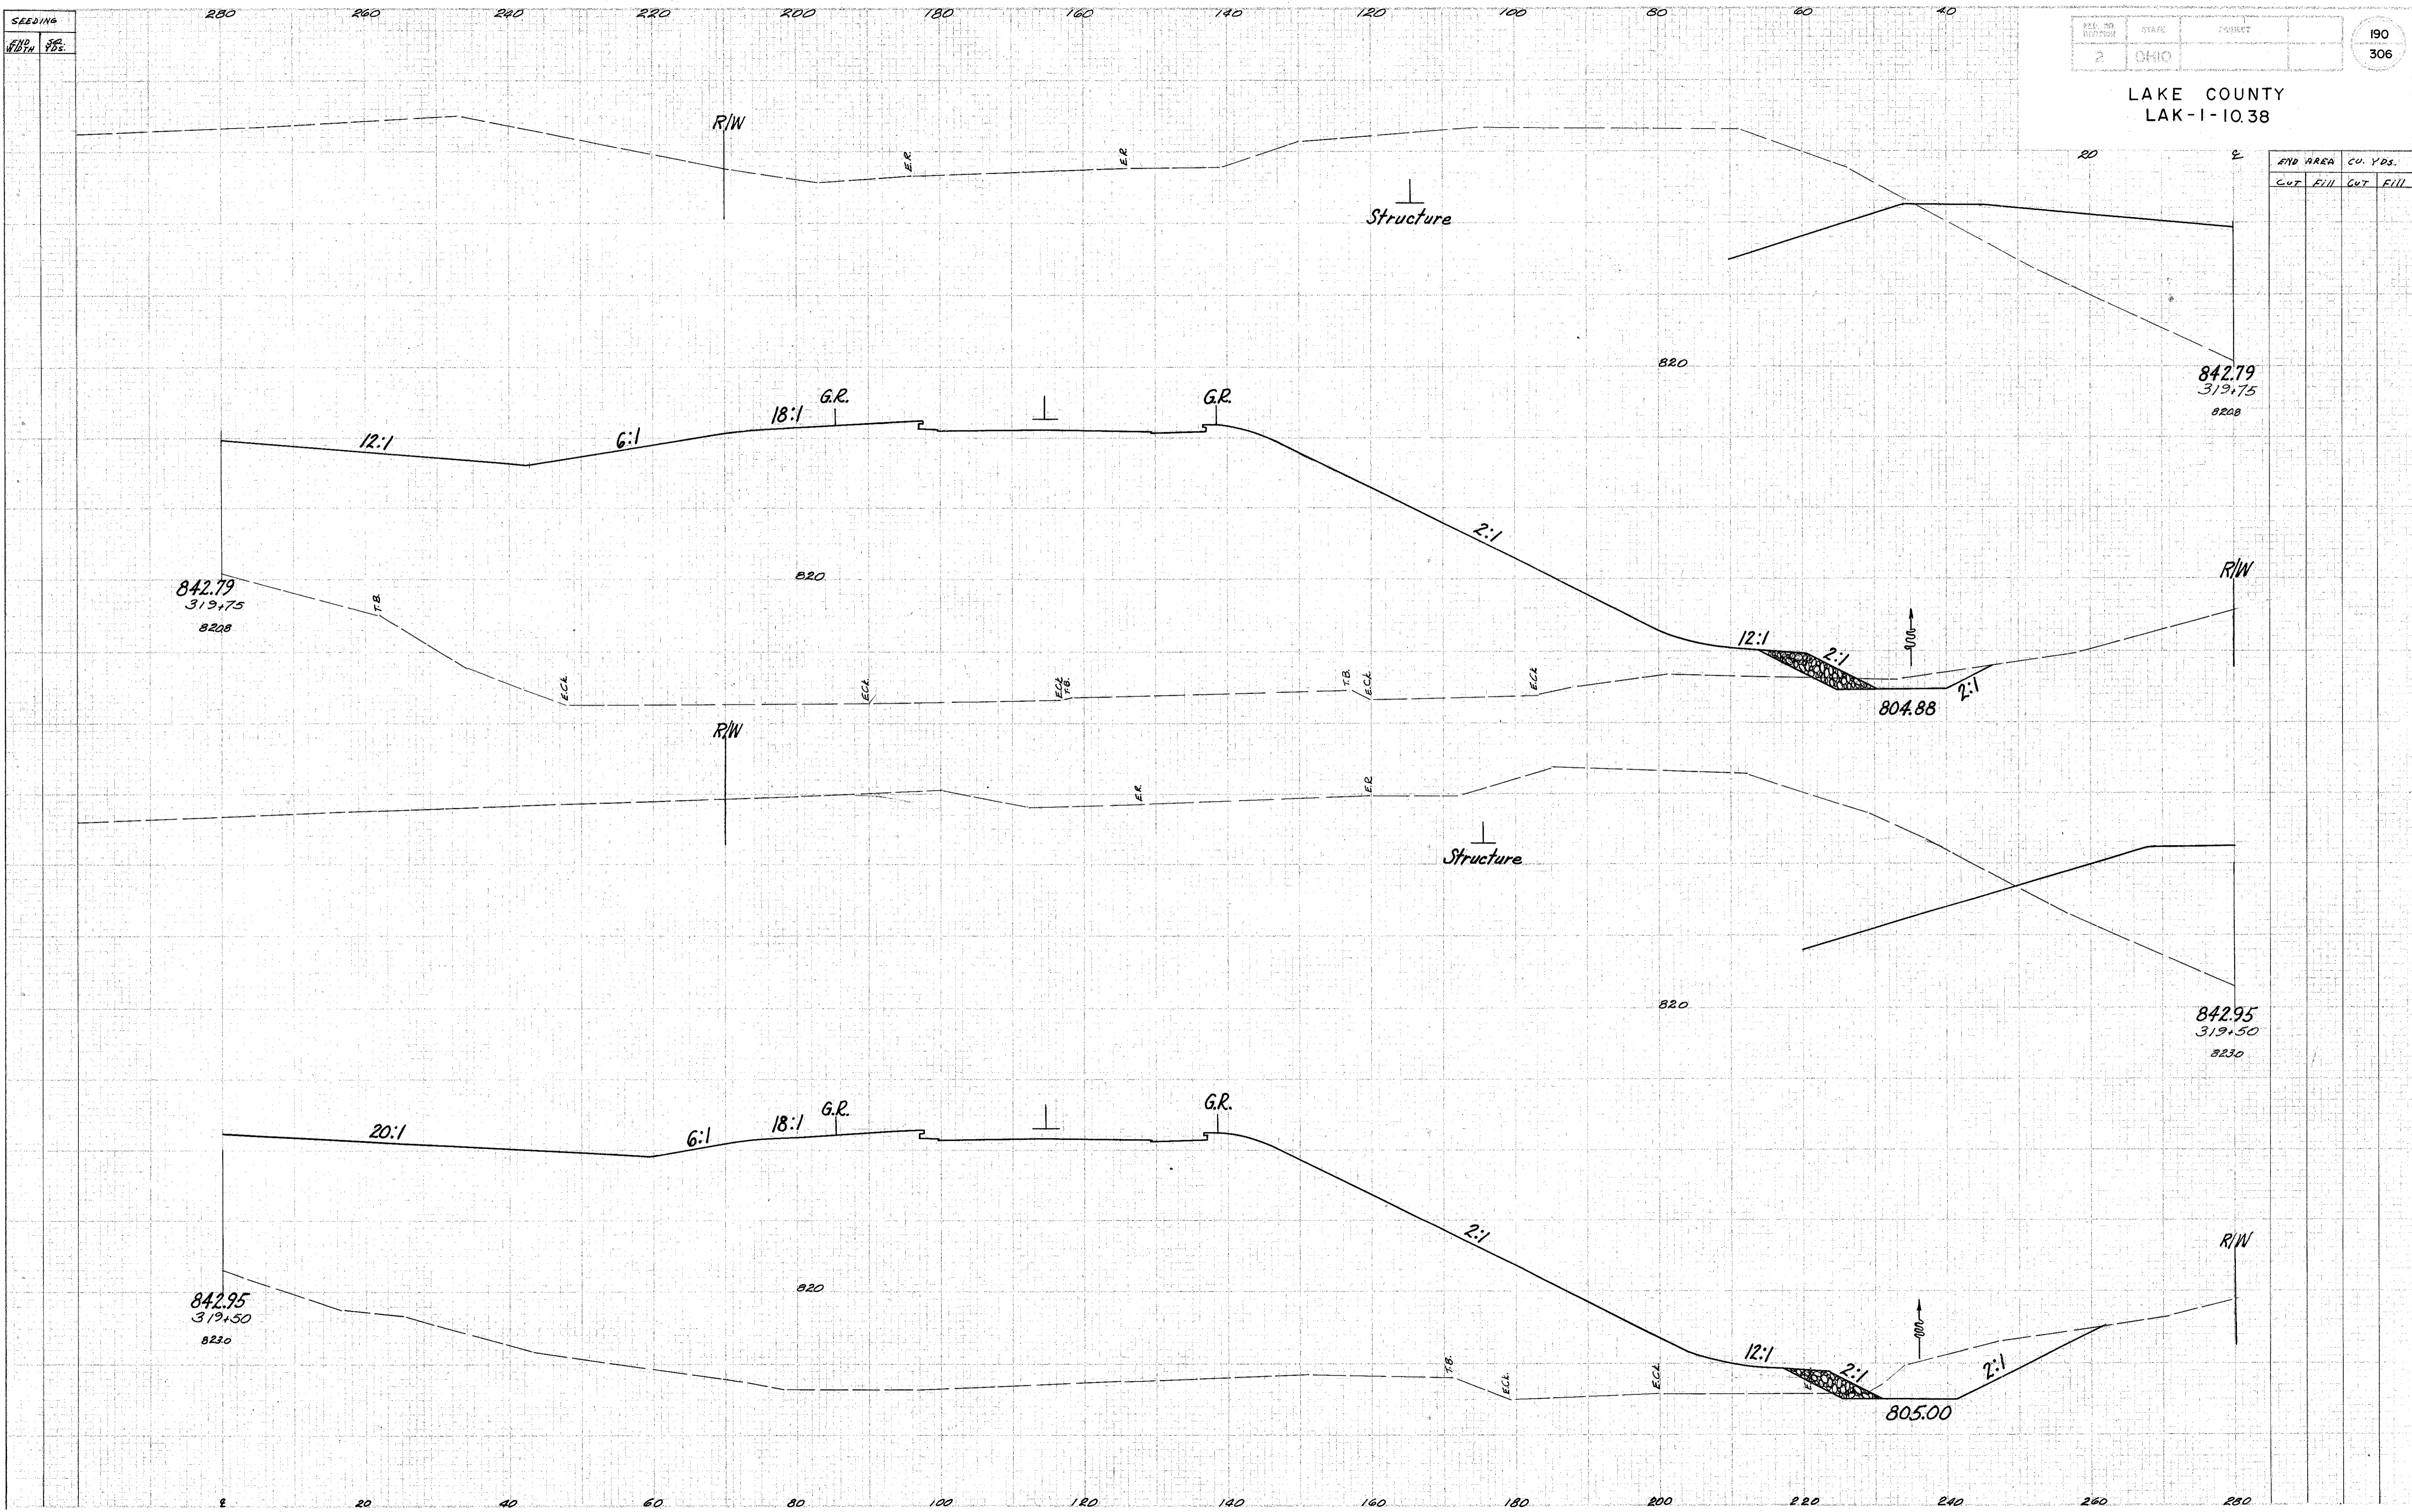

RWD AREA		CU. YDS.	
CUT	FILL	CUT	FILL