


SEEDING  
END WIDTH  
%S

FED. RD. DISTRICT	STATE	PROJECT
2	OHIO	

191  
306

LAKE COUNTY  
LAK-1-1038

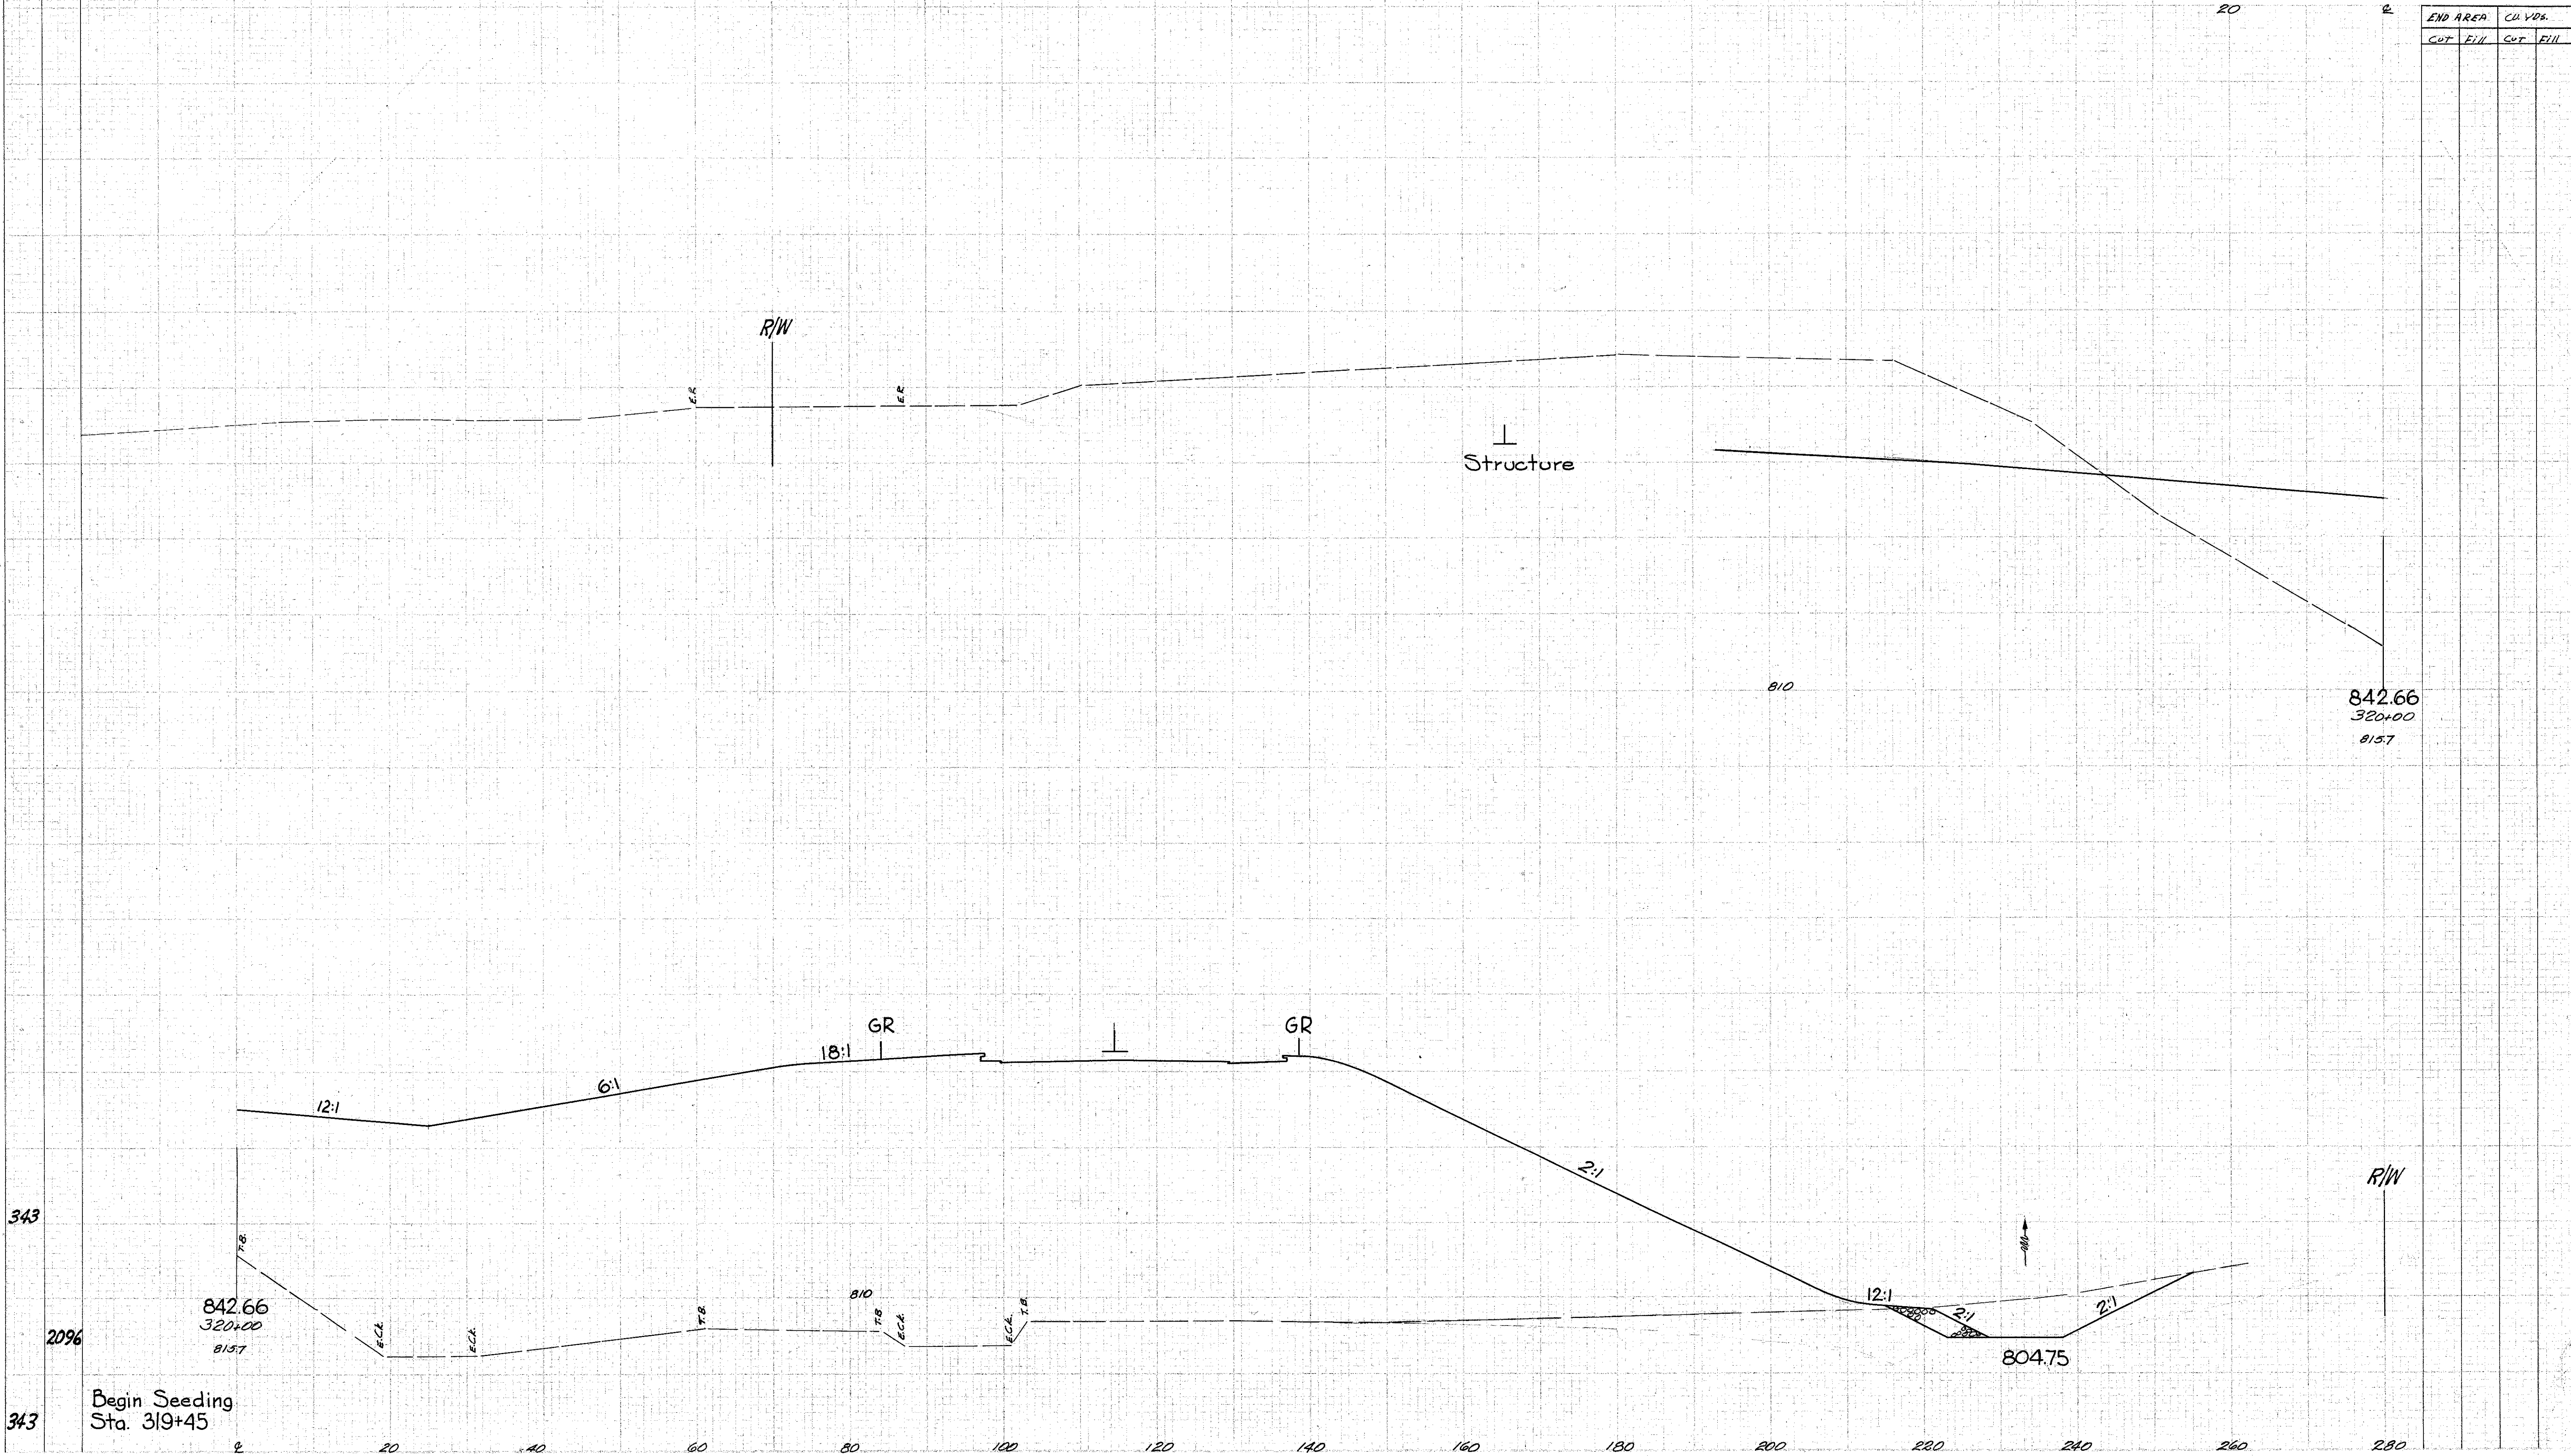

END AREA		CU. YDS.	
CUT	FILL	CUT	FILL

842.66  
320+00  
815.7

842.66  
320+00  
815.7

804.75

Begin Seeding  
Sta. 319+45

Sta. 320+00