

SEEDING
END
DATE

343
1906
343


280 260 240 220 200 180 160 140 120 100 80 60 40

PROJ. NO.	STATE	DISTRICT	192
2	OHIO		306

LAKE COUNTY
LAK-1-10.38

20 0

END AREA		CU. YDS.	
CUT	FILL	CUT	FILL

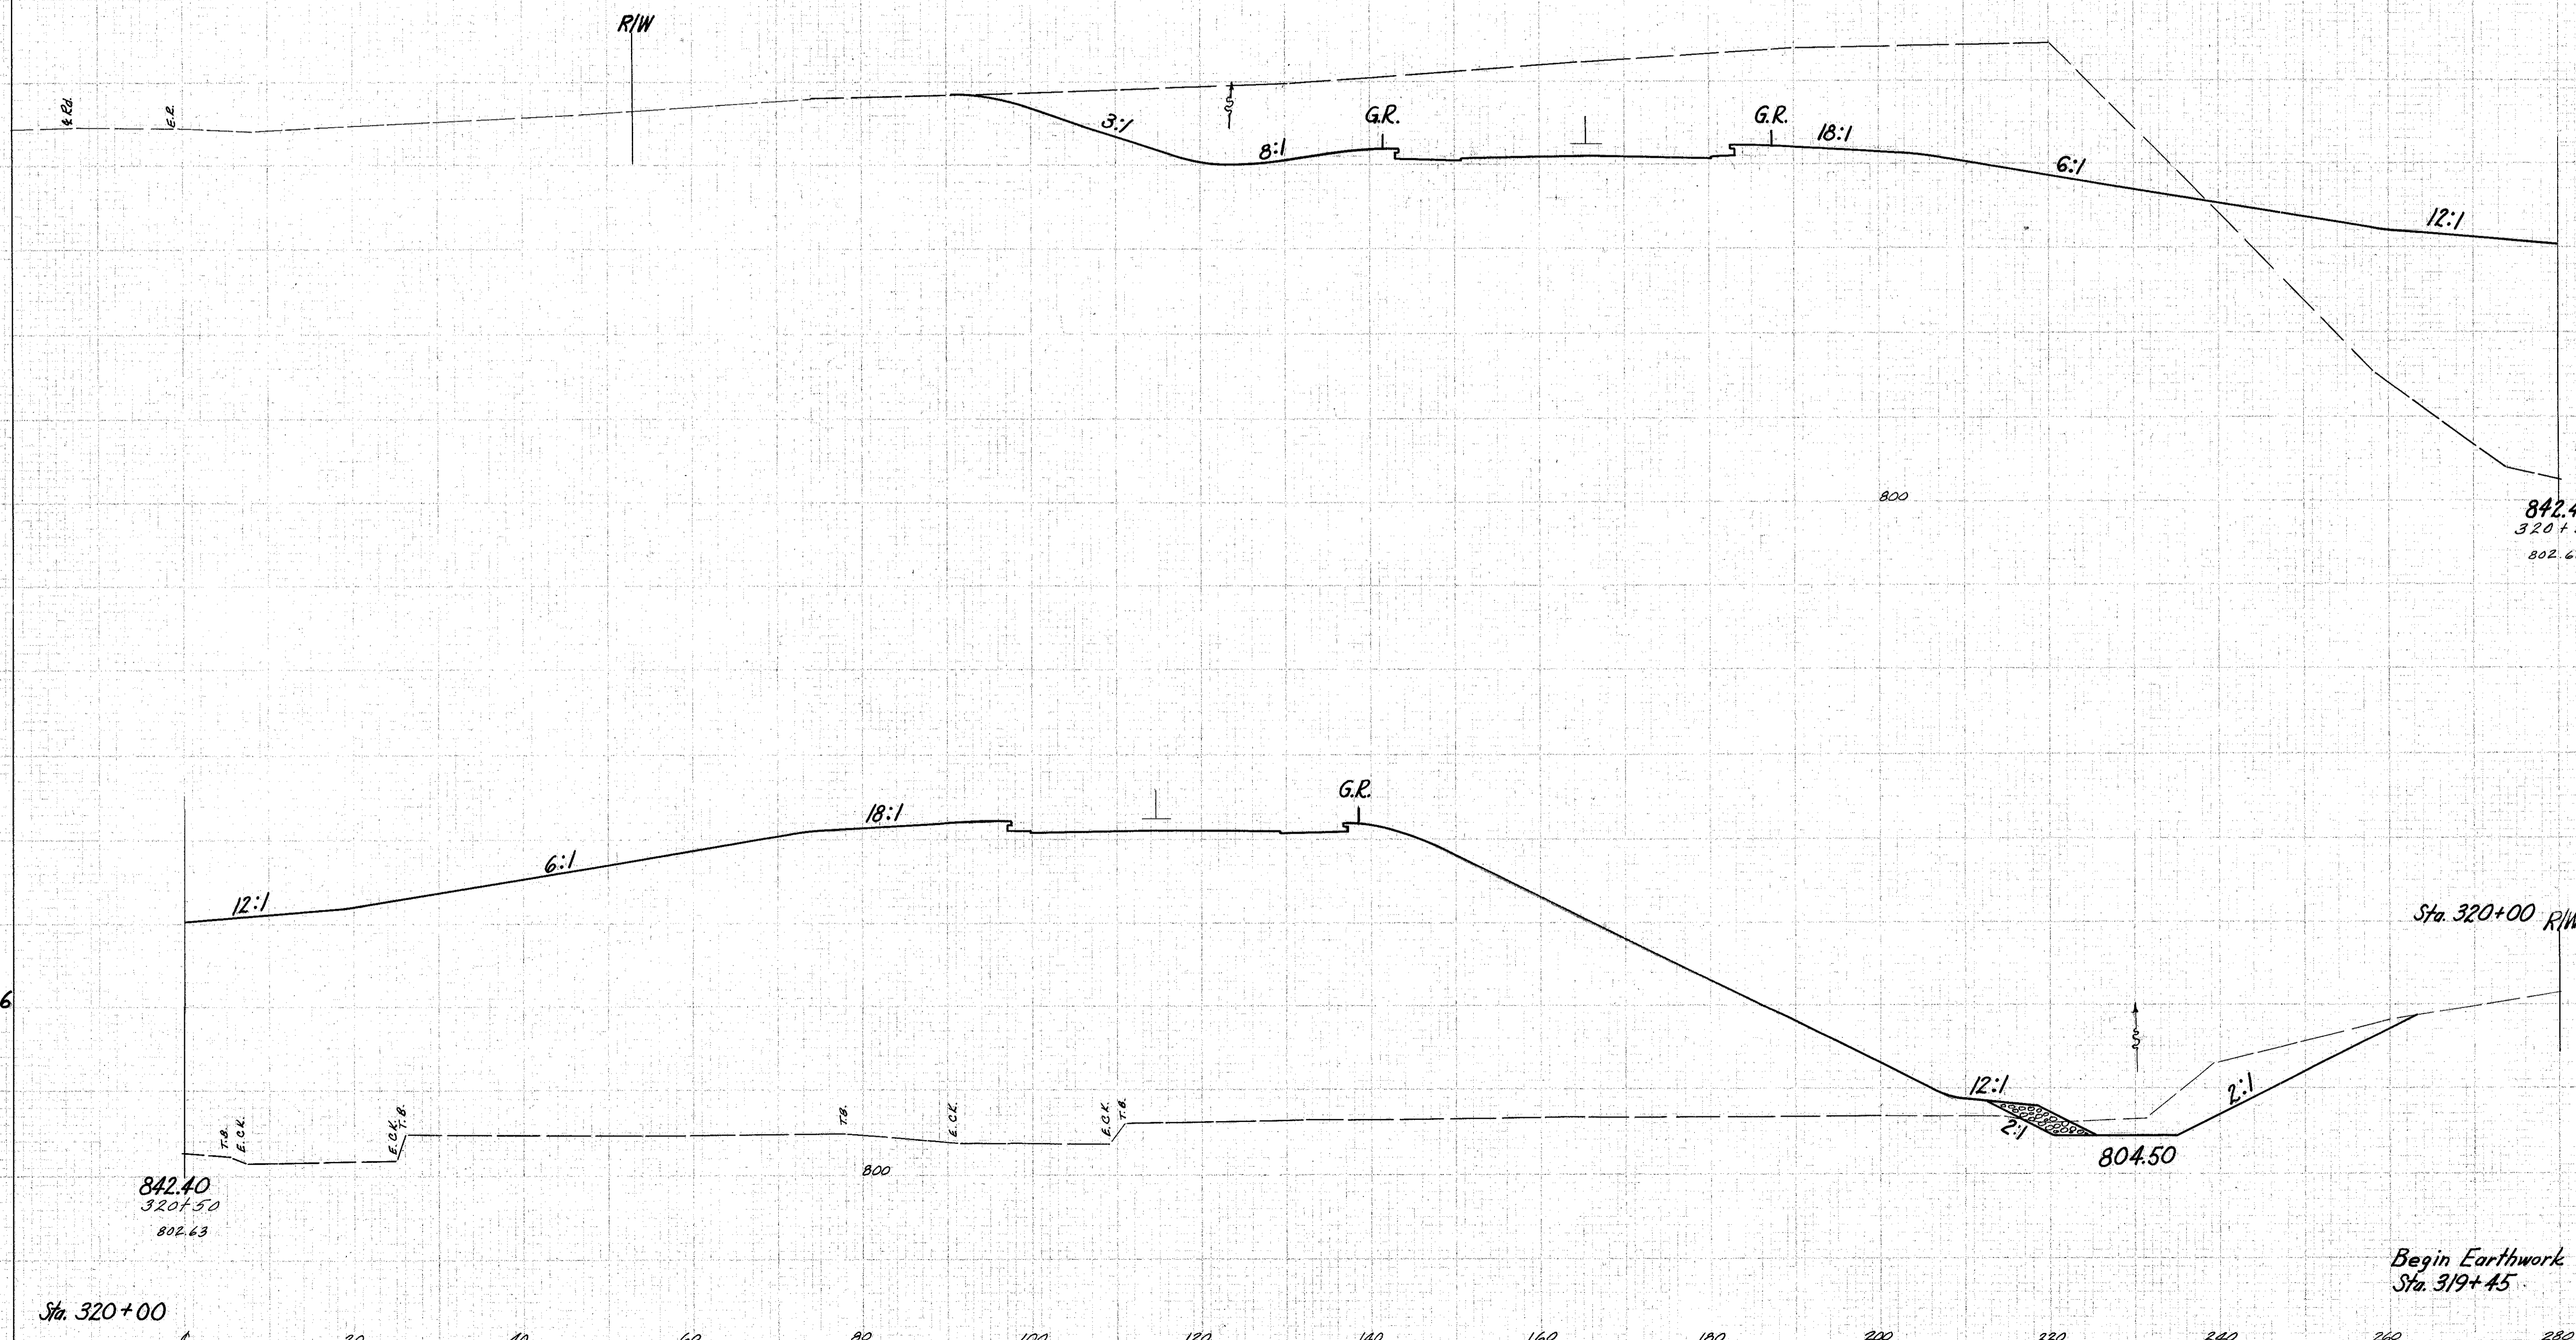

842.40
320+50
802.63

842.40
320+50
802.63

Sta. 320+00

Sta. 320+00 R.I.W.

Begin Earthwork
Sta. 319+45

Sta. 320+50