

SEEDING  
IND. 28.2

280 260 240 220 200 180 160 140 120 100 80 60 40

NO. OF DIVISIONS	STATE	PROJECT
2	OHIO	

194  
306

LAKE COUNTY  
LAK-1-1038

20 2

END AREA		CU. YDS.	
CUT	FILL	CUT	FILL

349

1922


343

Sta. 321+00

Sta. 321+00

452 7820

Sta. 321+50

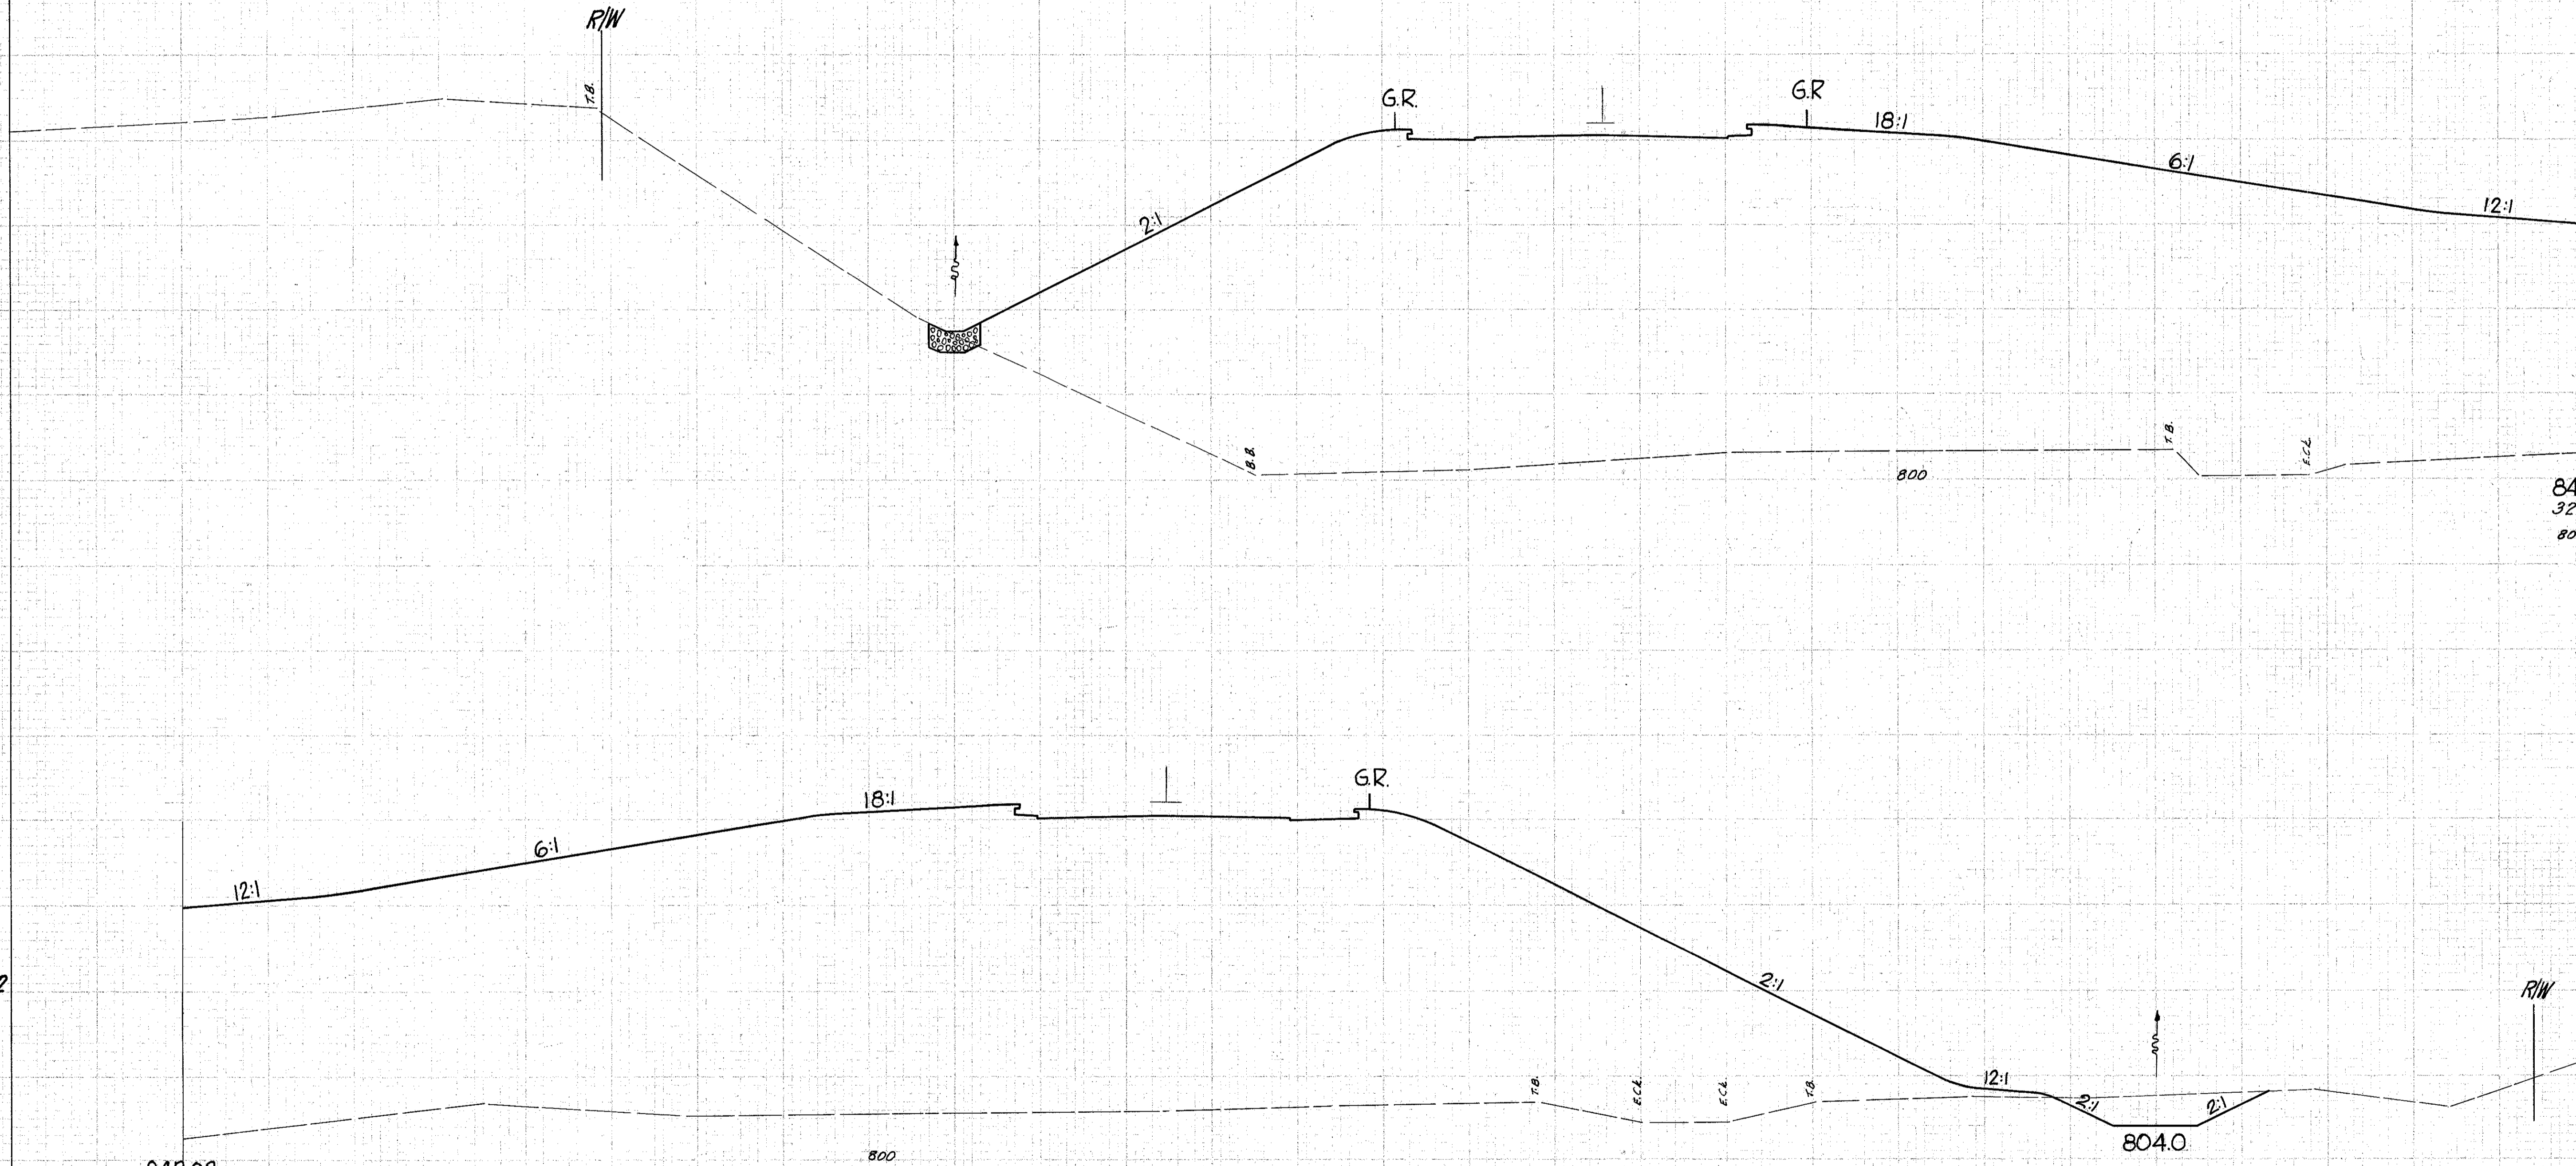

842.02  
321+50  
802.6

842.02  
321+50  
802.6

11957

18312