


SEEDING
END
WIDTH
SS

280 260 240 220 200 180 160 140 120 100 80 60 40

LET. NO.	STATE	PROJECT	197 306
2	OHIO		

LAKE COUNTY
LAK - I - 10.38

EWO AREA		Cu. Yds.	
Cut	Fill	Cut	Fill

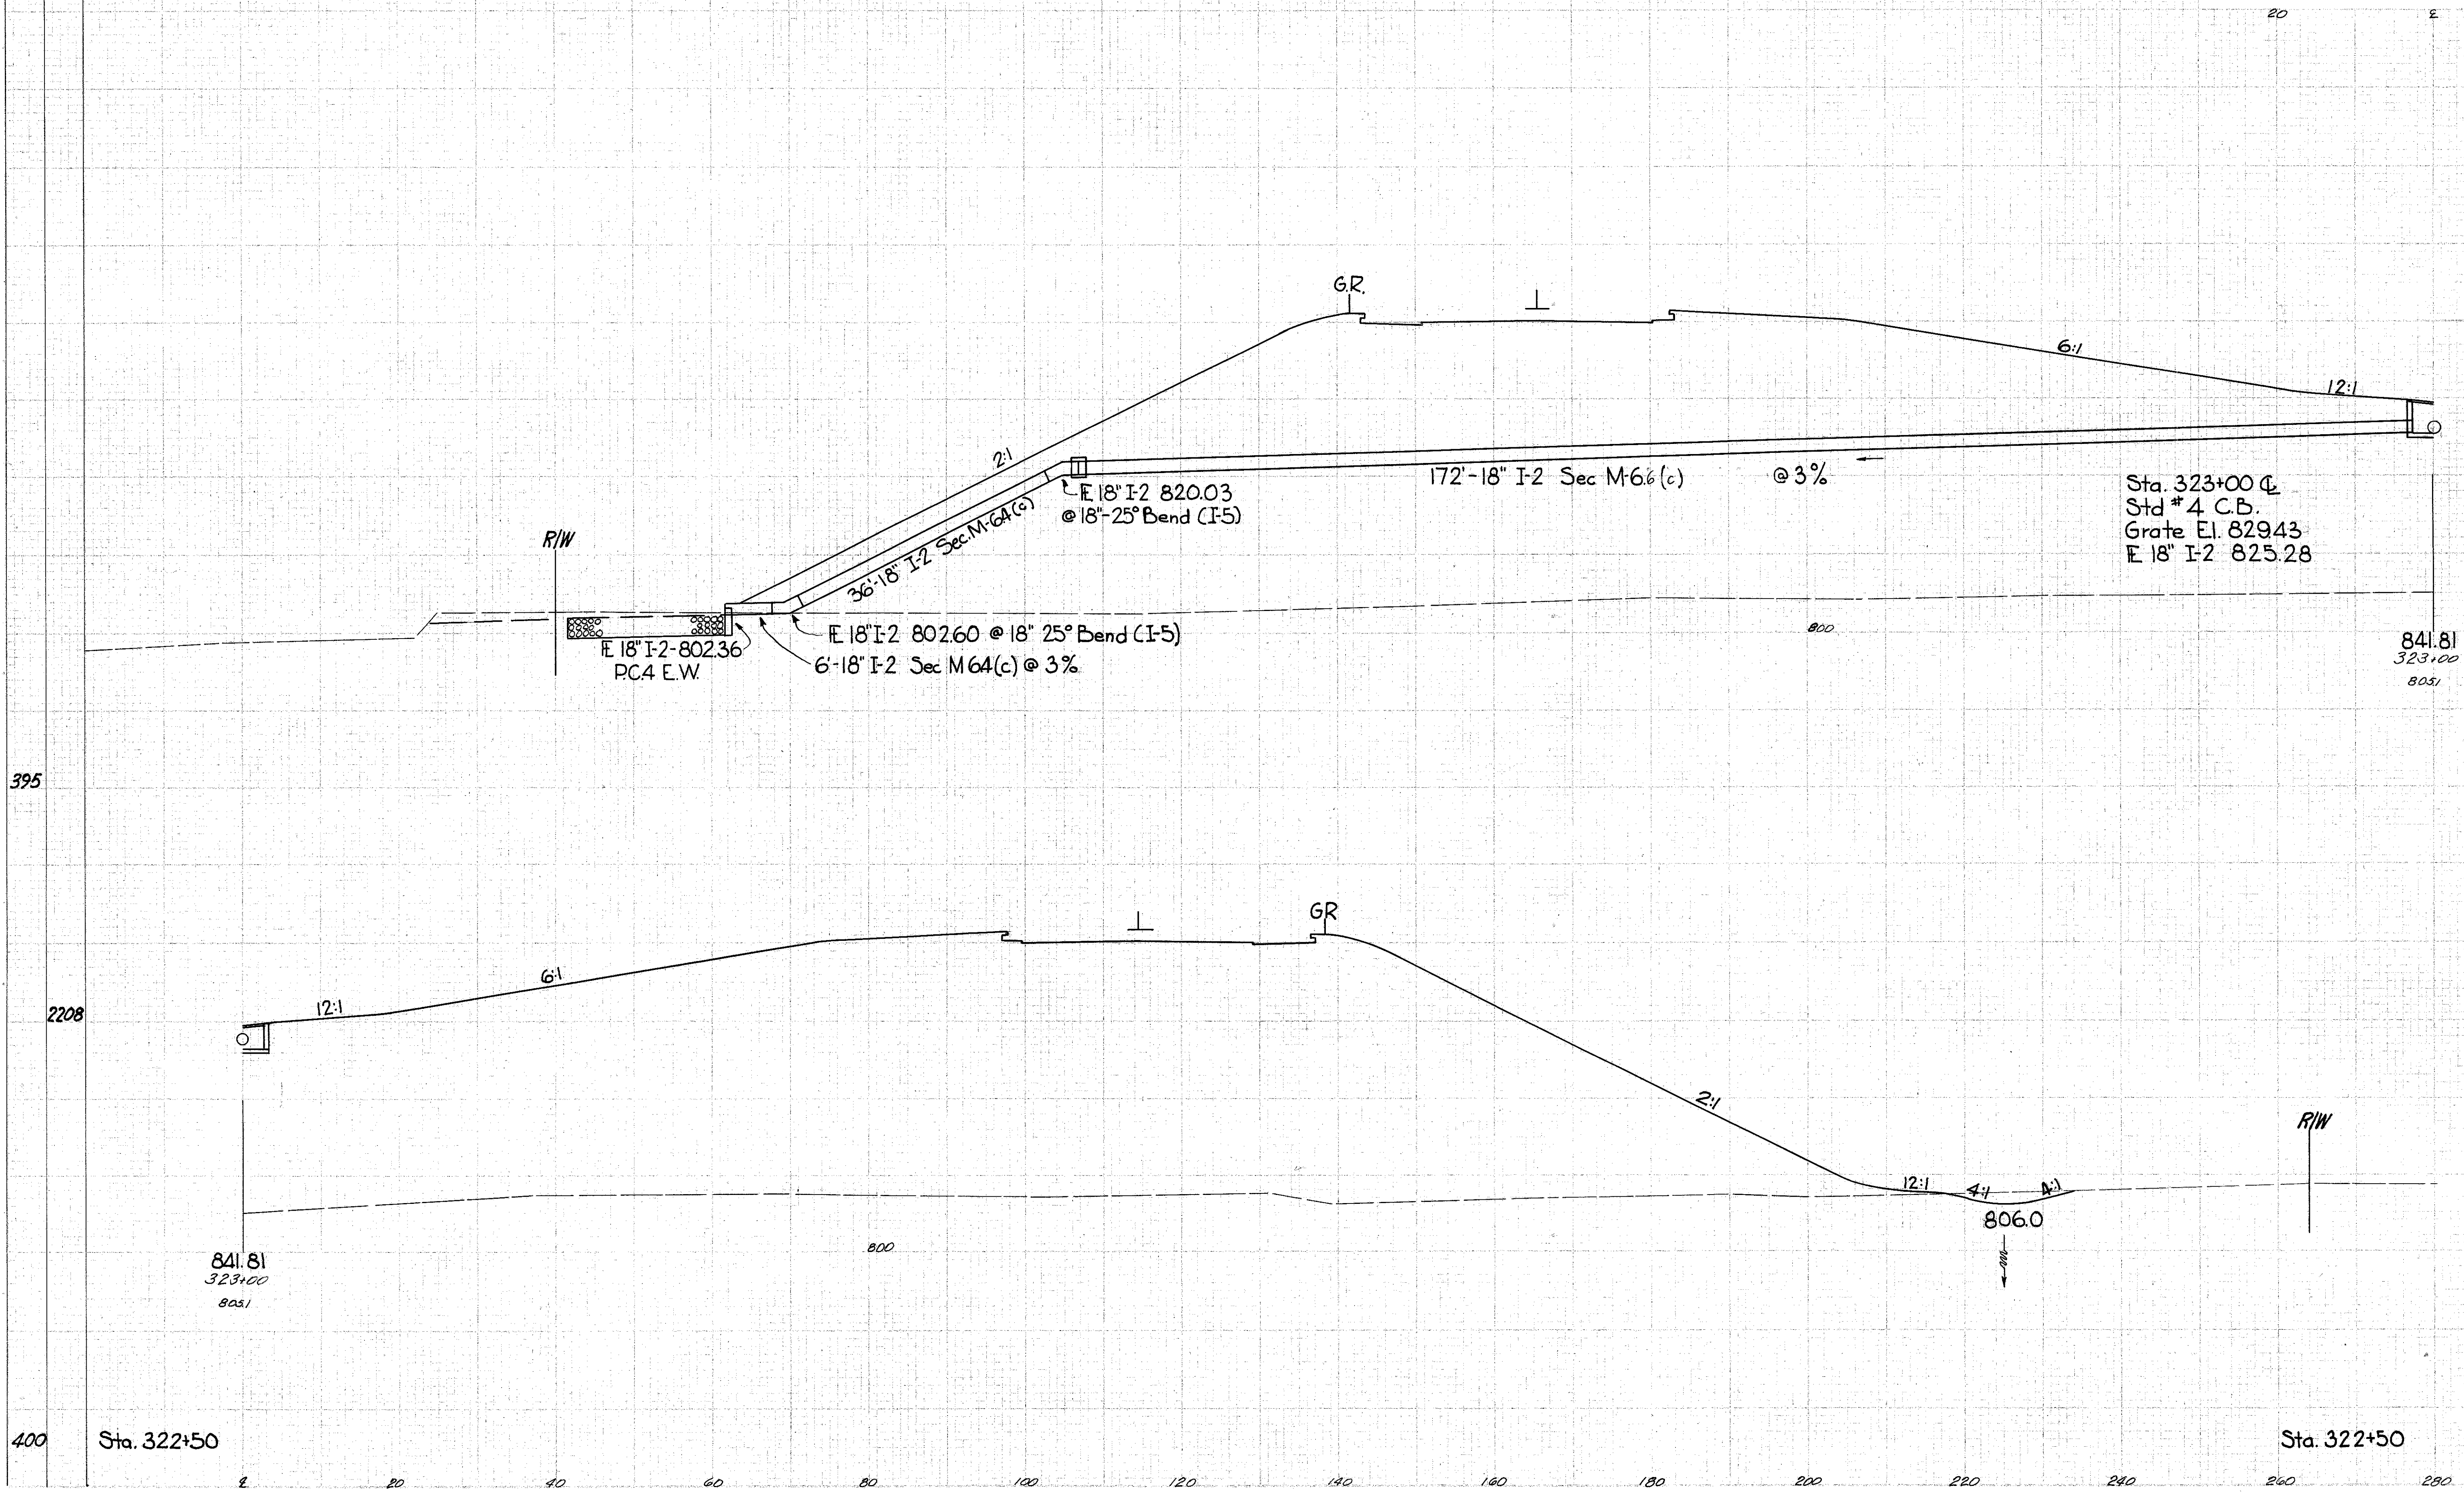

EWO AREA		Cu. Yds.	
Cut	Fill	Cut	Fill
		14	11704
		31	21857
		19	11902

400 Sta. 322+50 2 20 40 60 80 100 120 140 160 180 200 220 240 260 280 Sta. 323+00