


SEEDING 280 260 240 220 200 180 160 140 120 100 80 60 40

DES. NO.	STATE	PROJECT	199 306
2	OHIO		

LAKE COUNTY
LAK-1-10.38

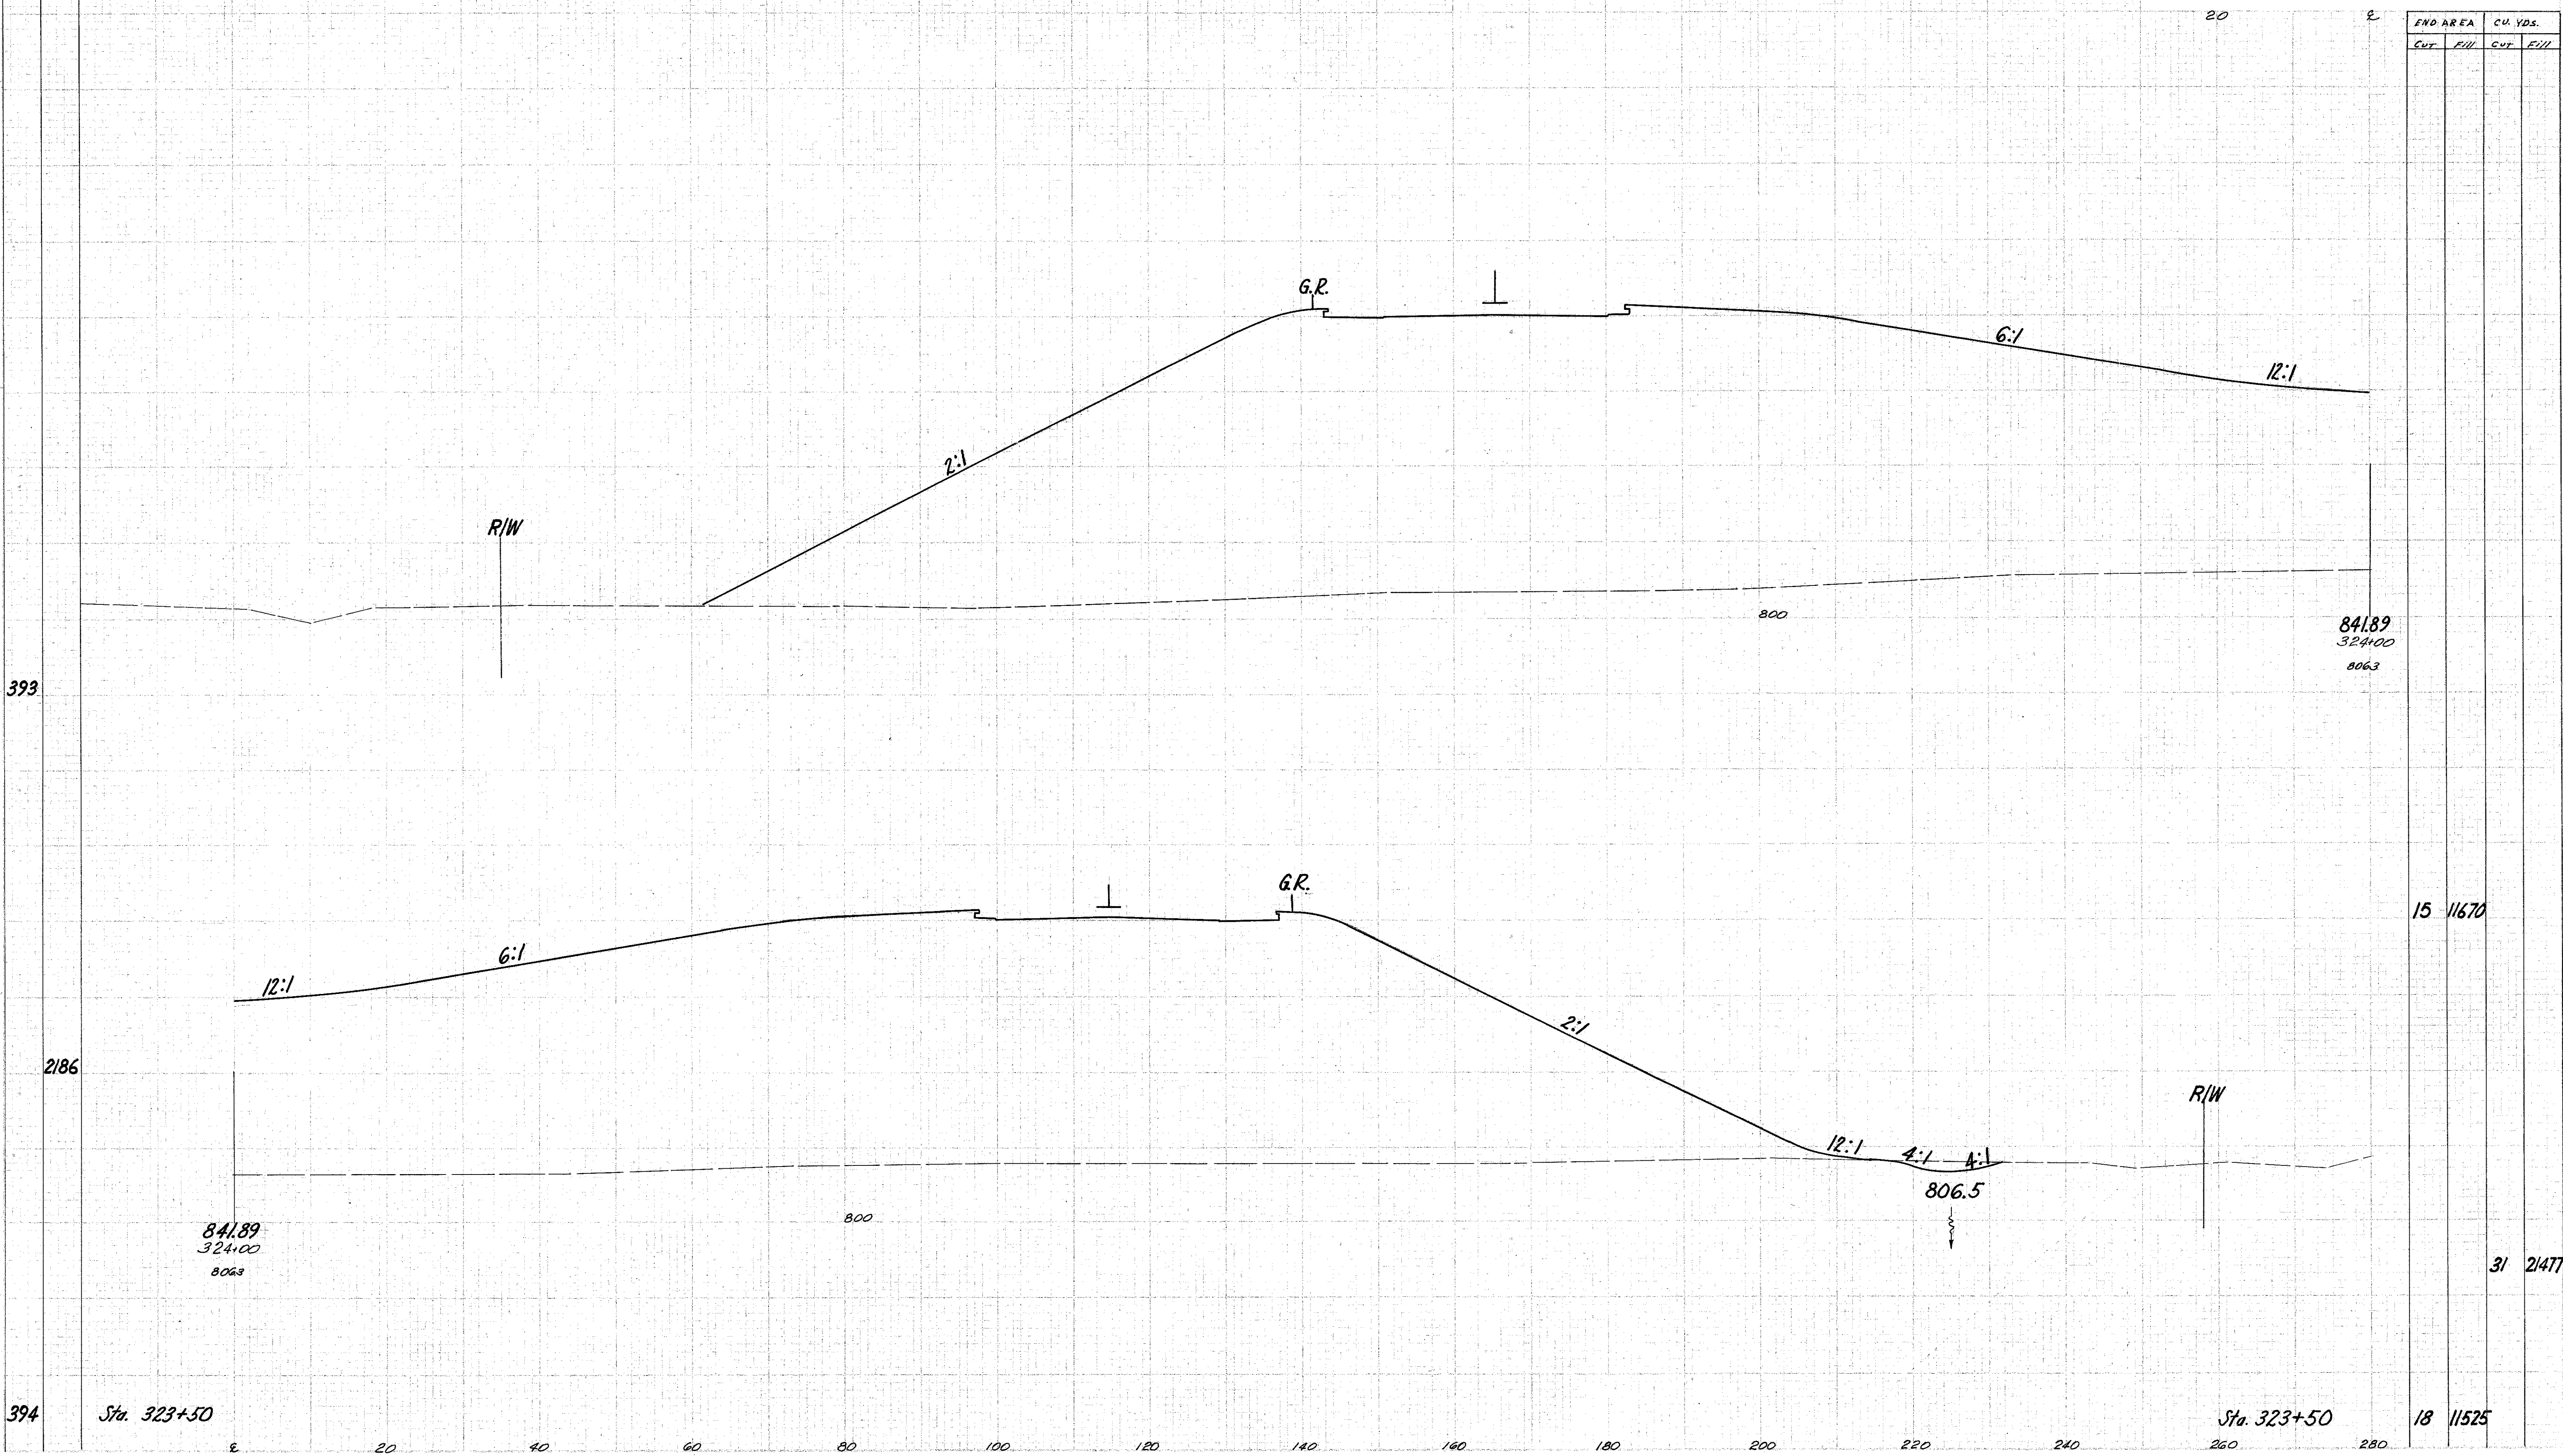

END AREA		CU. YDS.	
CUT	FILL	CUT	FILL

841.89
324+00
806.3

15 11670

841.89
324+00
806.3

31 21477

394 Sta. 323+50

Sta. 323+50

18 11525

Sta. 324+00