

SEEDING
END
WIDTH
SS
PS


280 260 240 220 200 180 160 140 120 100 80 60 40

| | | | |
|--------------------|-------|---------|-----|
| NO. OF SHEET(S) | SHEET | PROJECT | 200 |
| 2 | OHIO | | 306 |

LAKE COUNTY
LAK-1-1038

20 2

| END AREA | | CU. YDS. | |
|----------|------|----------|------|
| CUT | FILL | CUT | FILL |

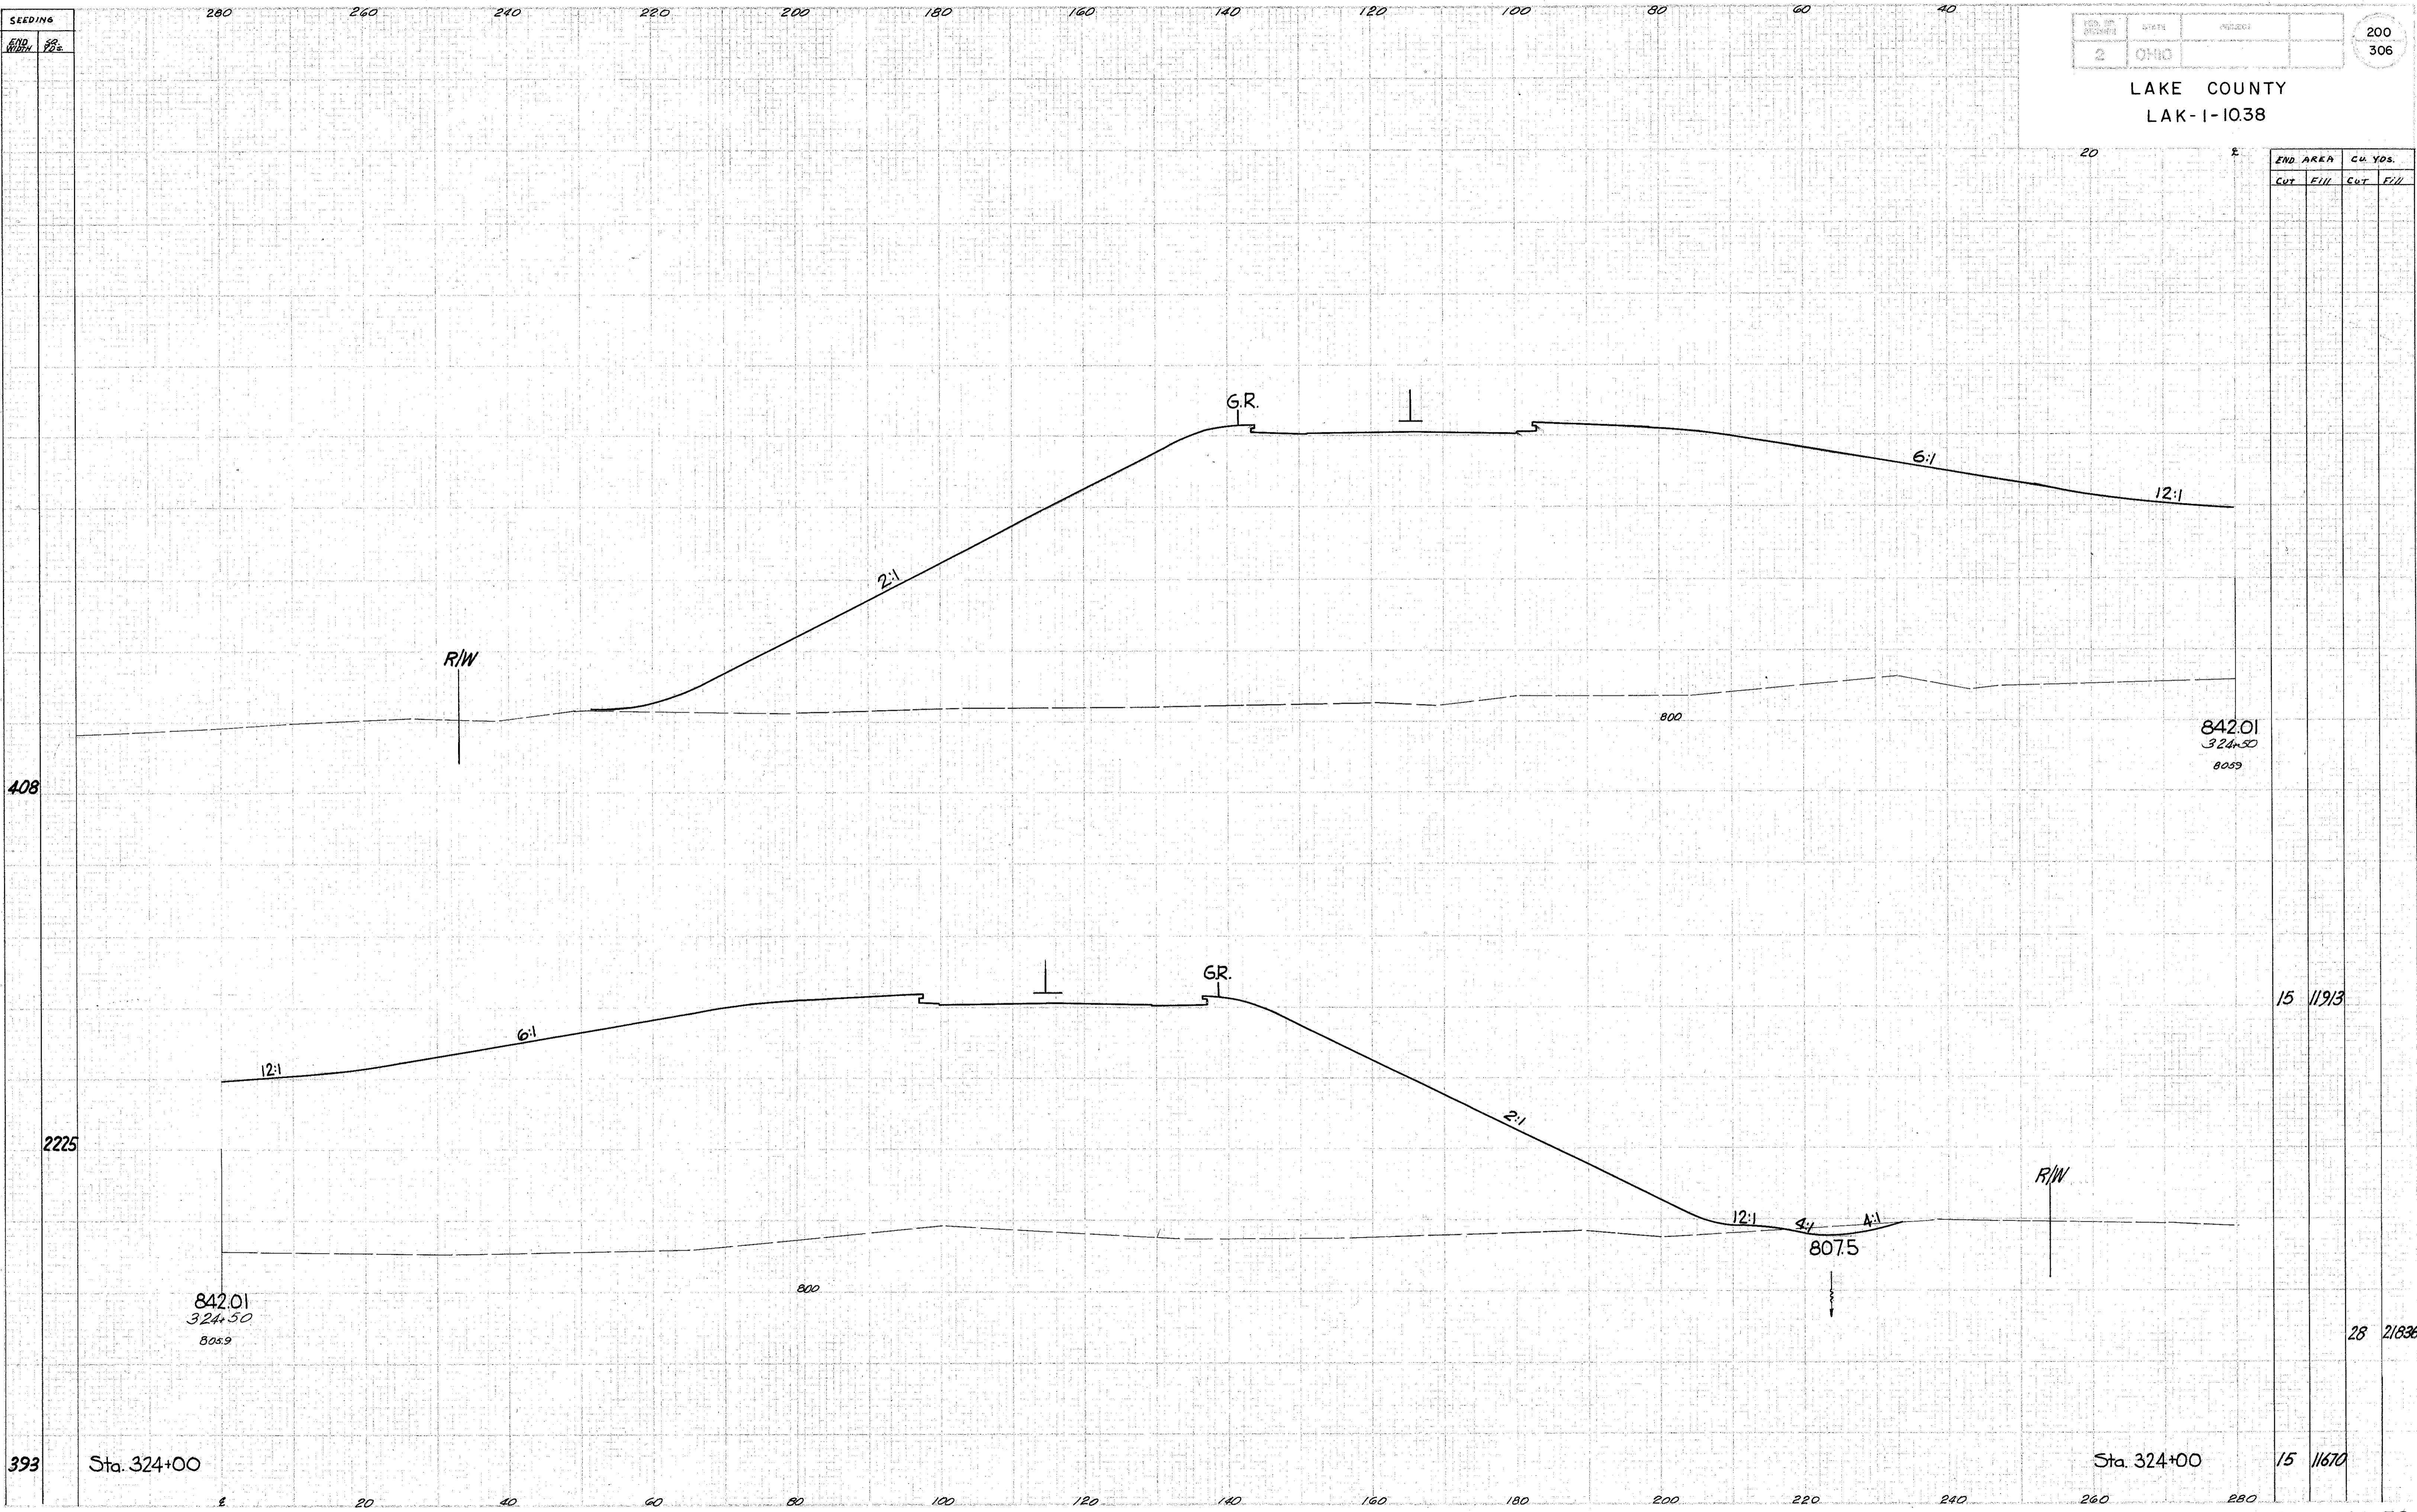

842.01
324+50
8059

15 1193

842.01
324+50
8059

28 21836

393 Sta. 324+00

Sta. 324+00

15 11670

Sta. 324+50

20 40 60 80 100 120 140 160 180 200 220 240 260 280