


S ECT/MS
EHD
WIDTH
SQ.
YDS.

REG. NO.	DATE	PROJECT
2	OHIO	

202
306

LAKE COUNTY
LAK-1-10.38

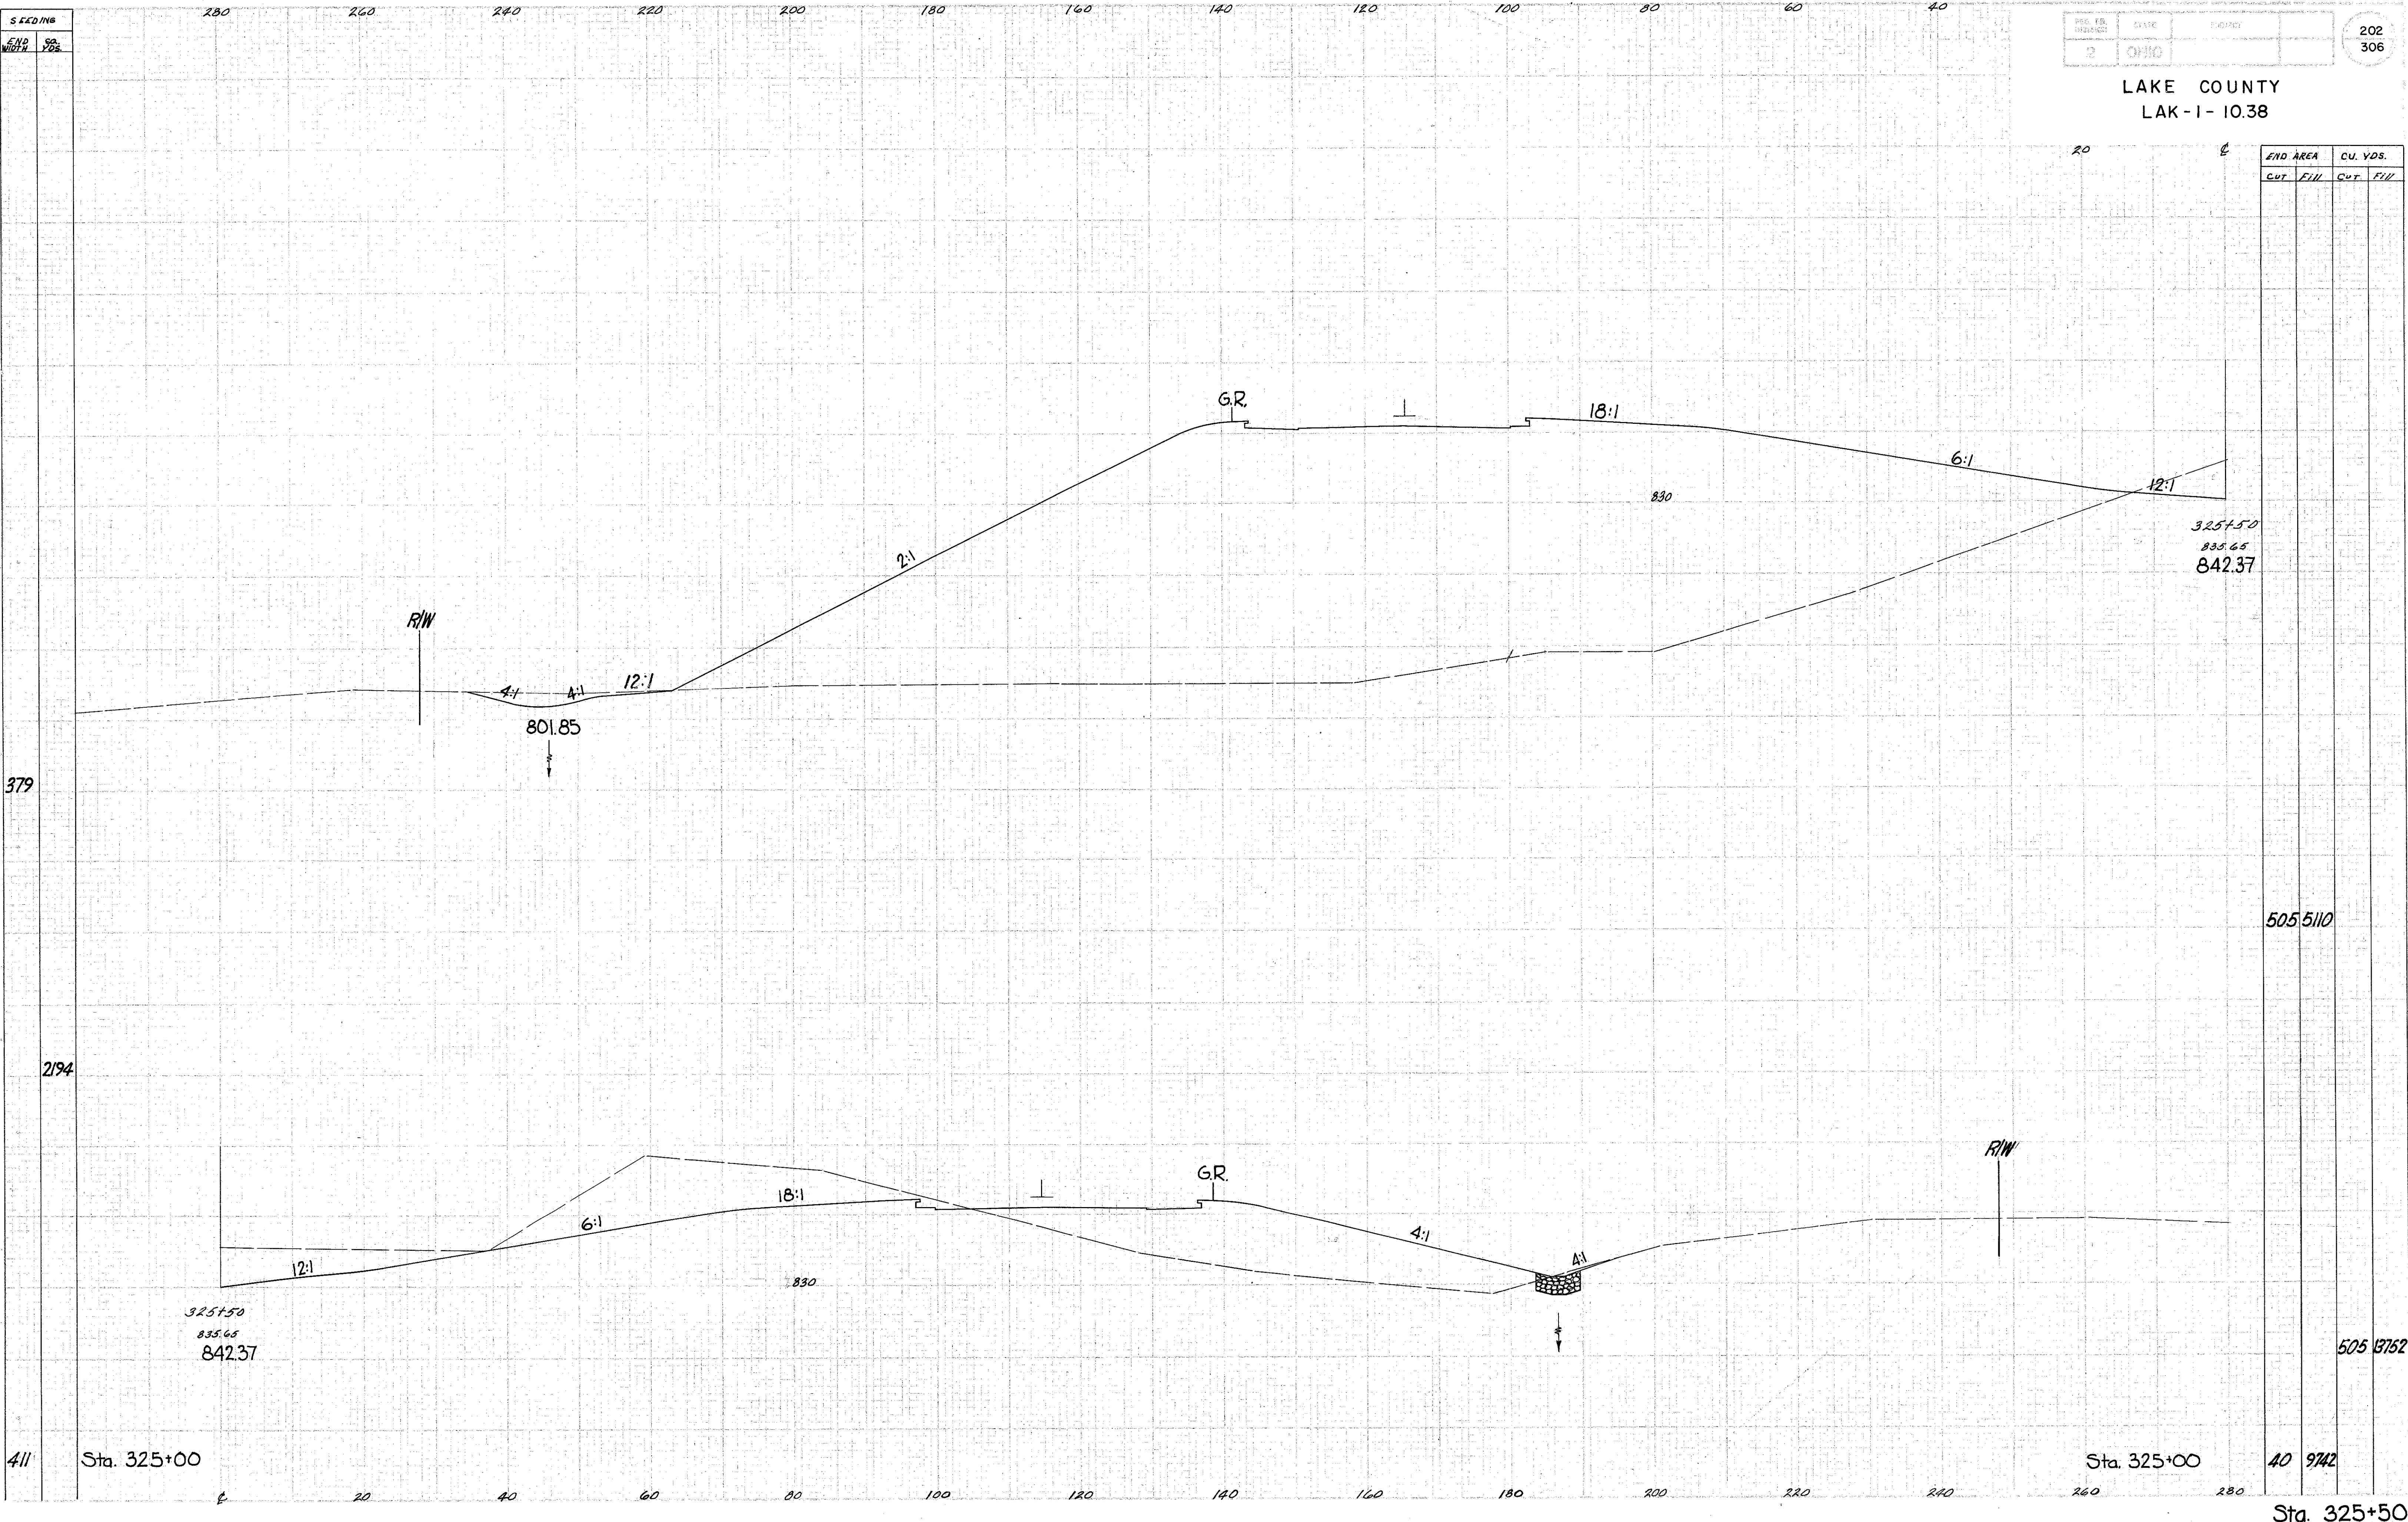

END AREA		CU. YDS.	
CUT	FILL	CUT	FILL

325+50
835.65
842.37

505.5110

325+50
835.65
842.37

505.13752

411 Sta. 325+00

Sta. 325+00

40 9742

Sta. 325+50