


SECTION
NO. 116

NO. OF
SHEET 203
306

LAKE COUNTY
LAK-1-10.38

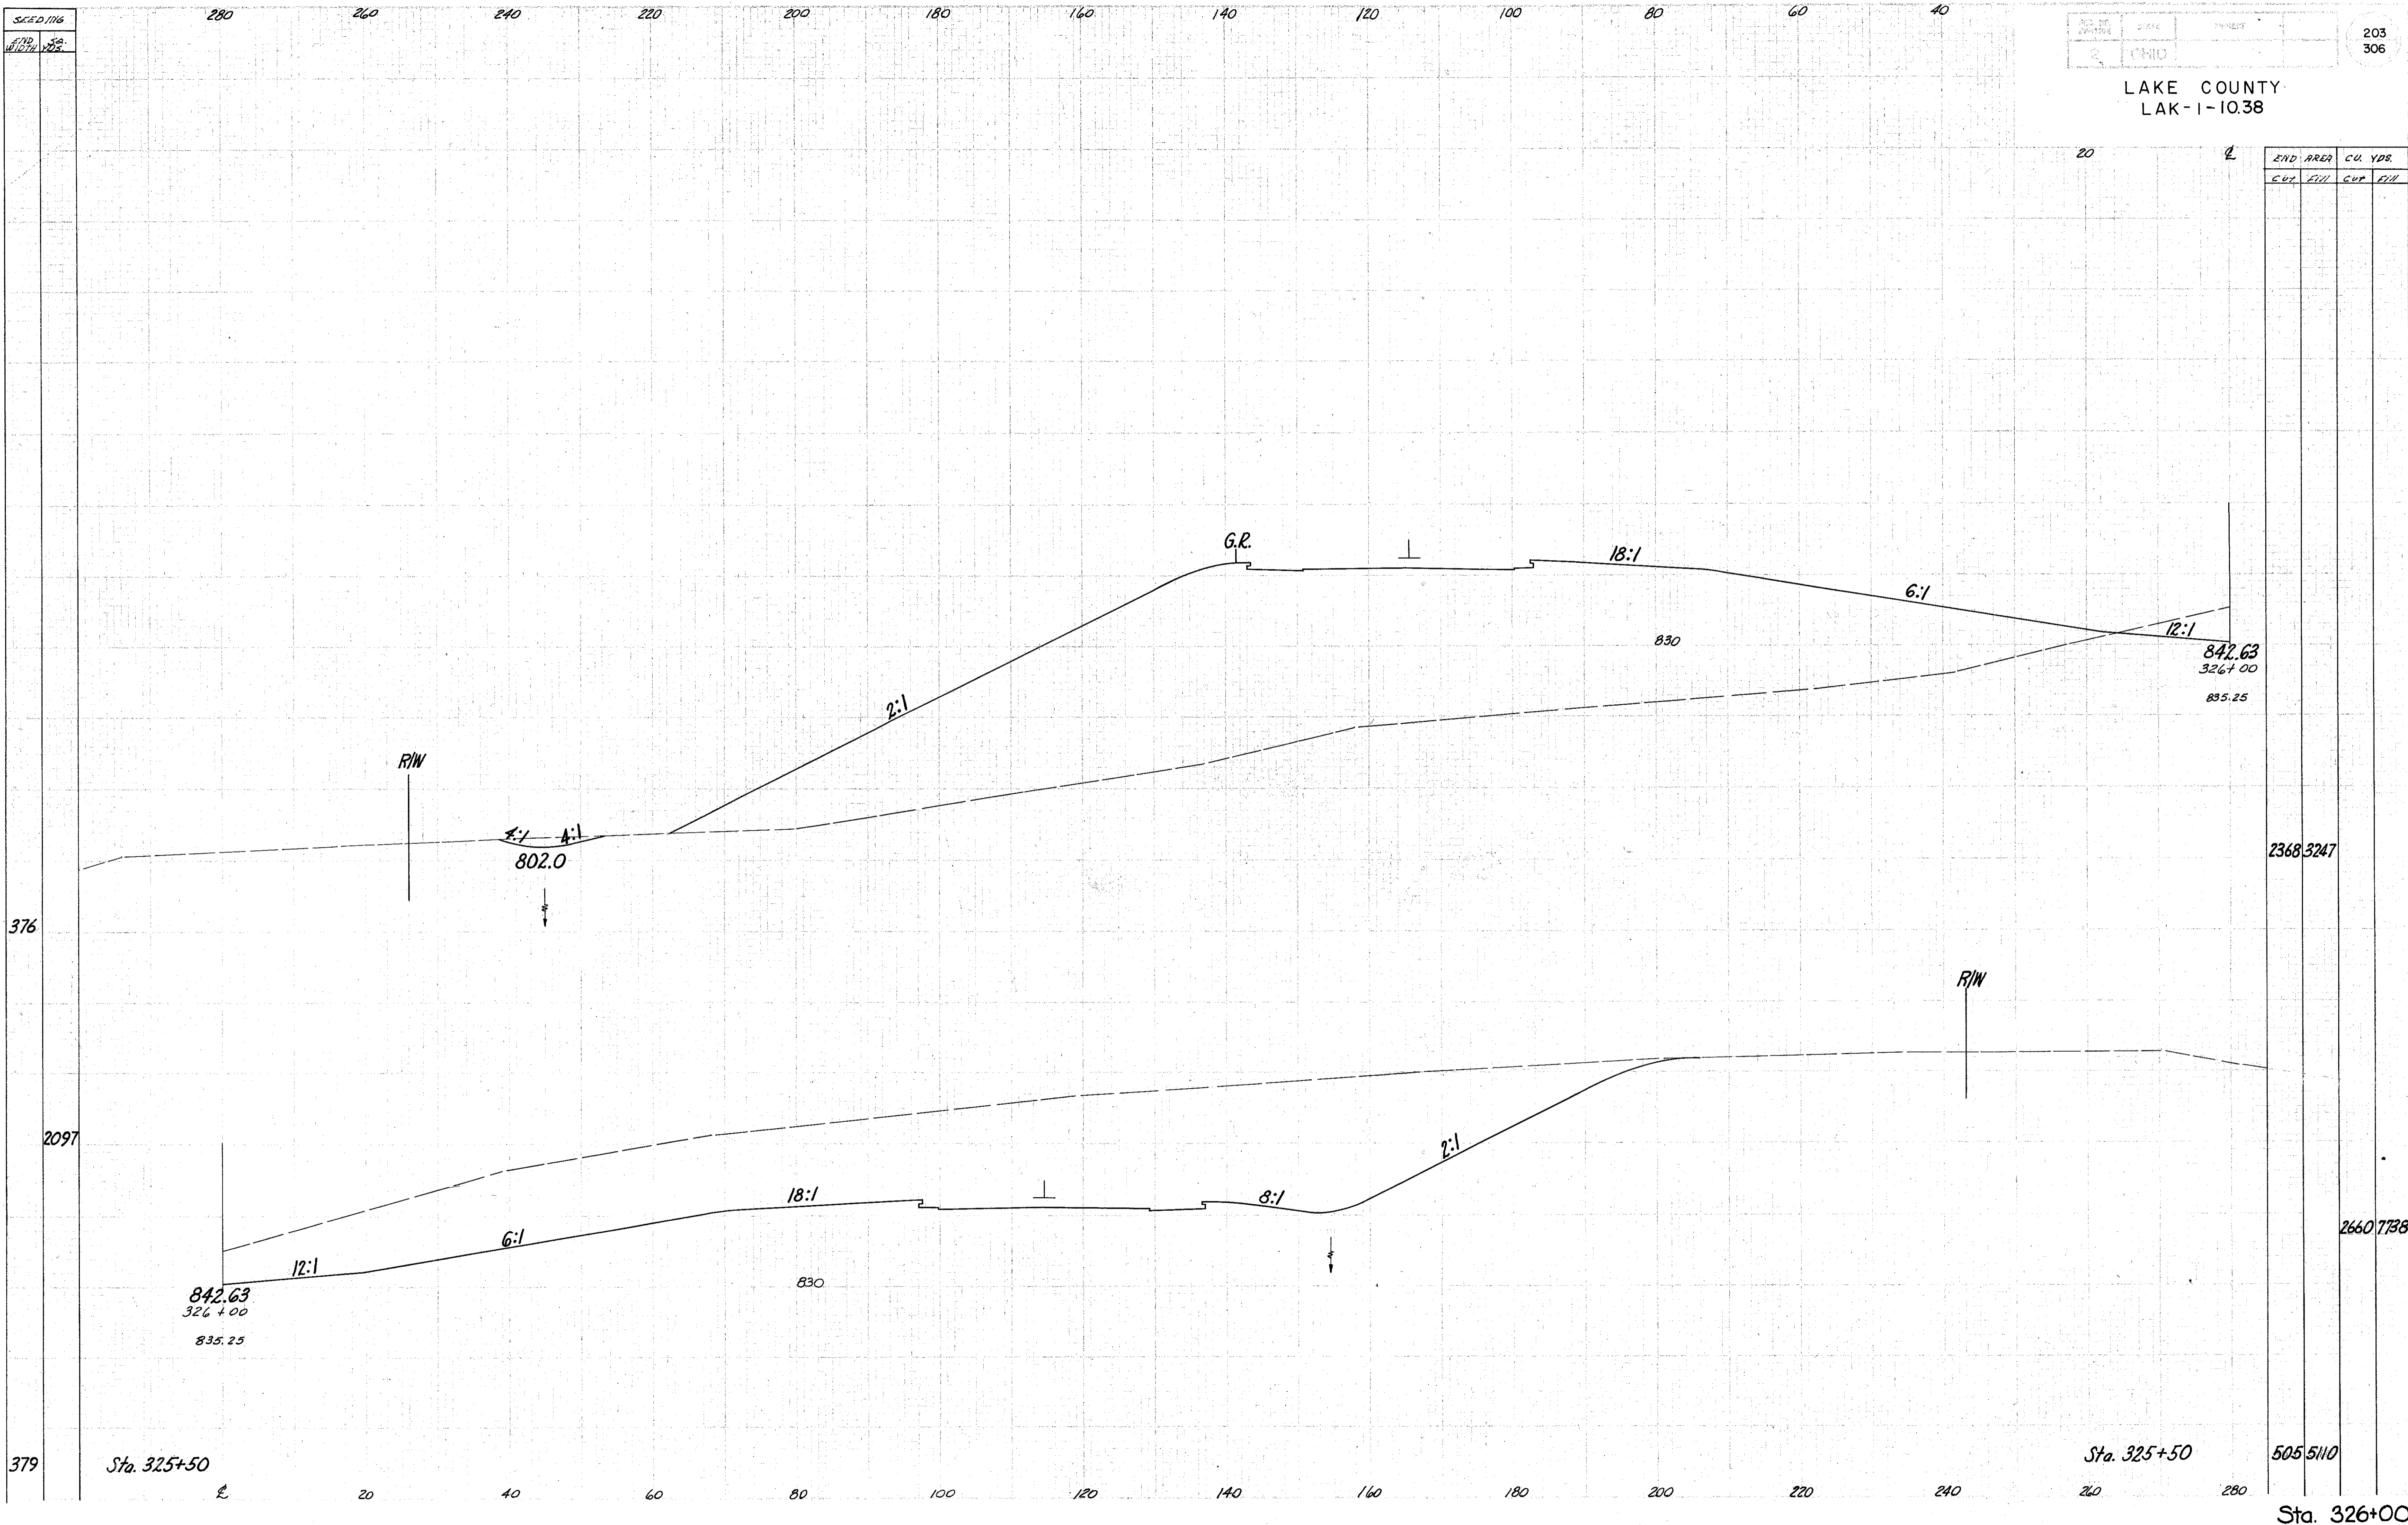

END AREA		CU. YDS.	
CUT	FILL	CUT	FILL

2368.3247

2660.7738

505.5110

Sta. 326+00