


LAKE COUNTY
LAK-1-1038

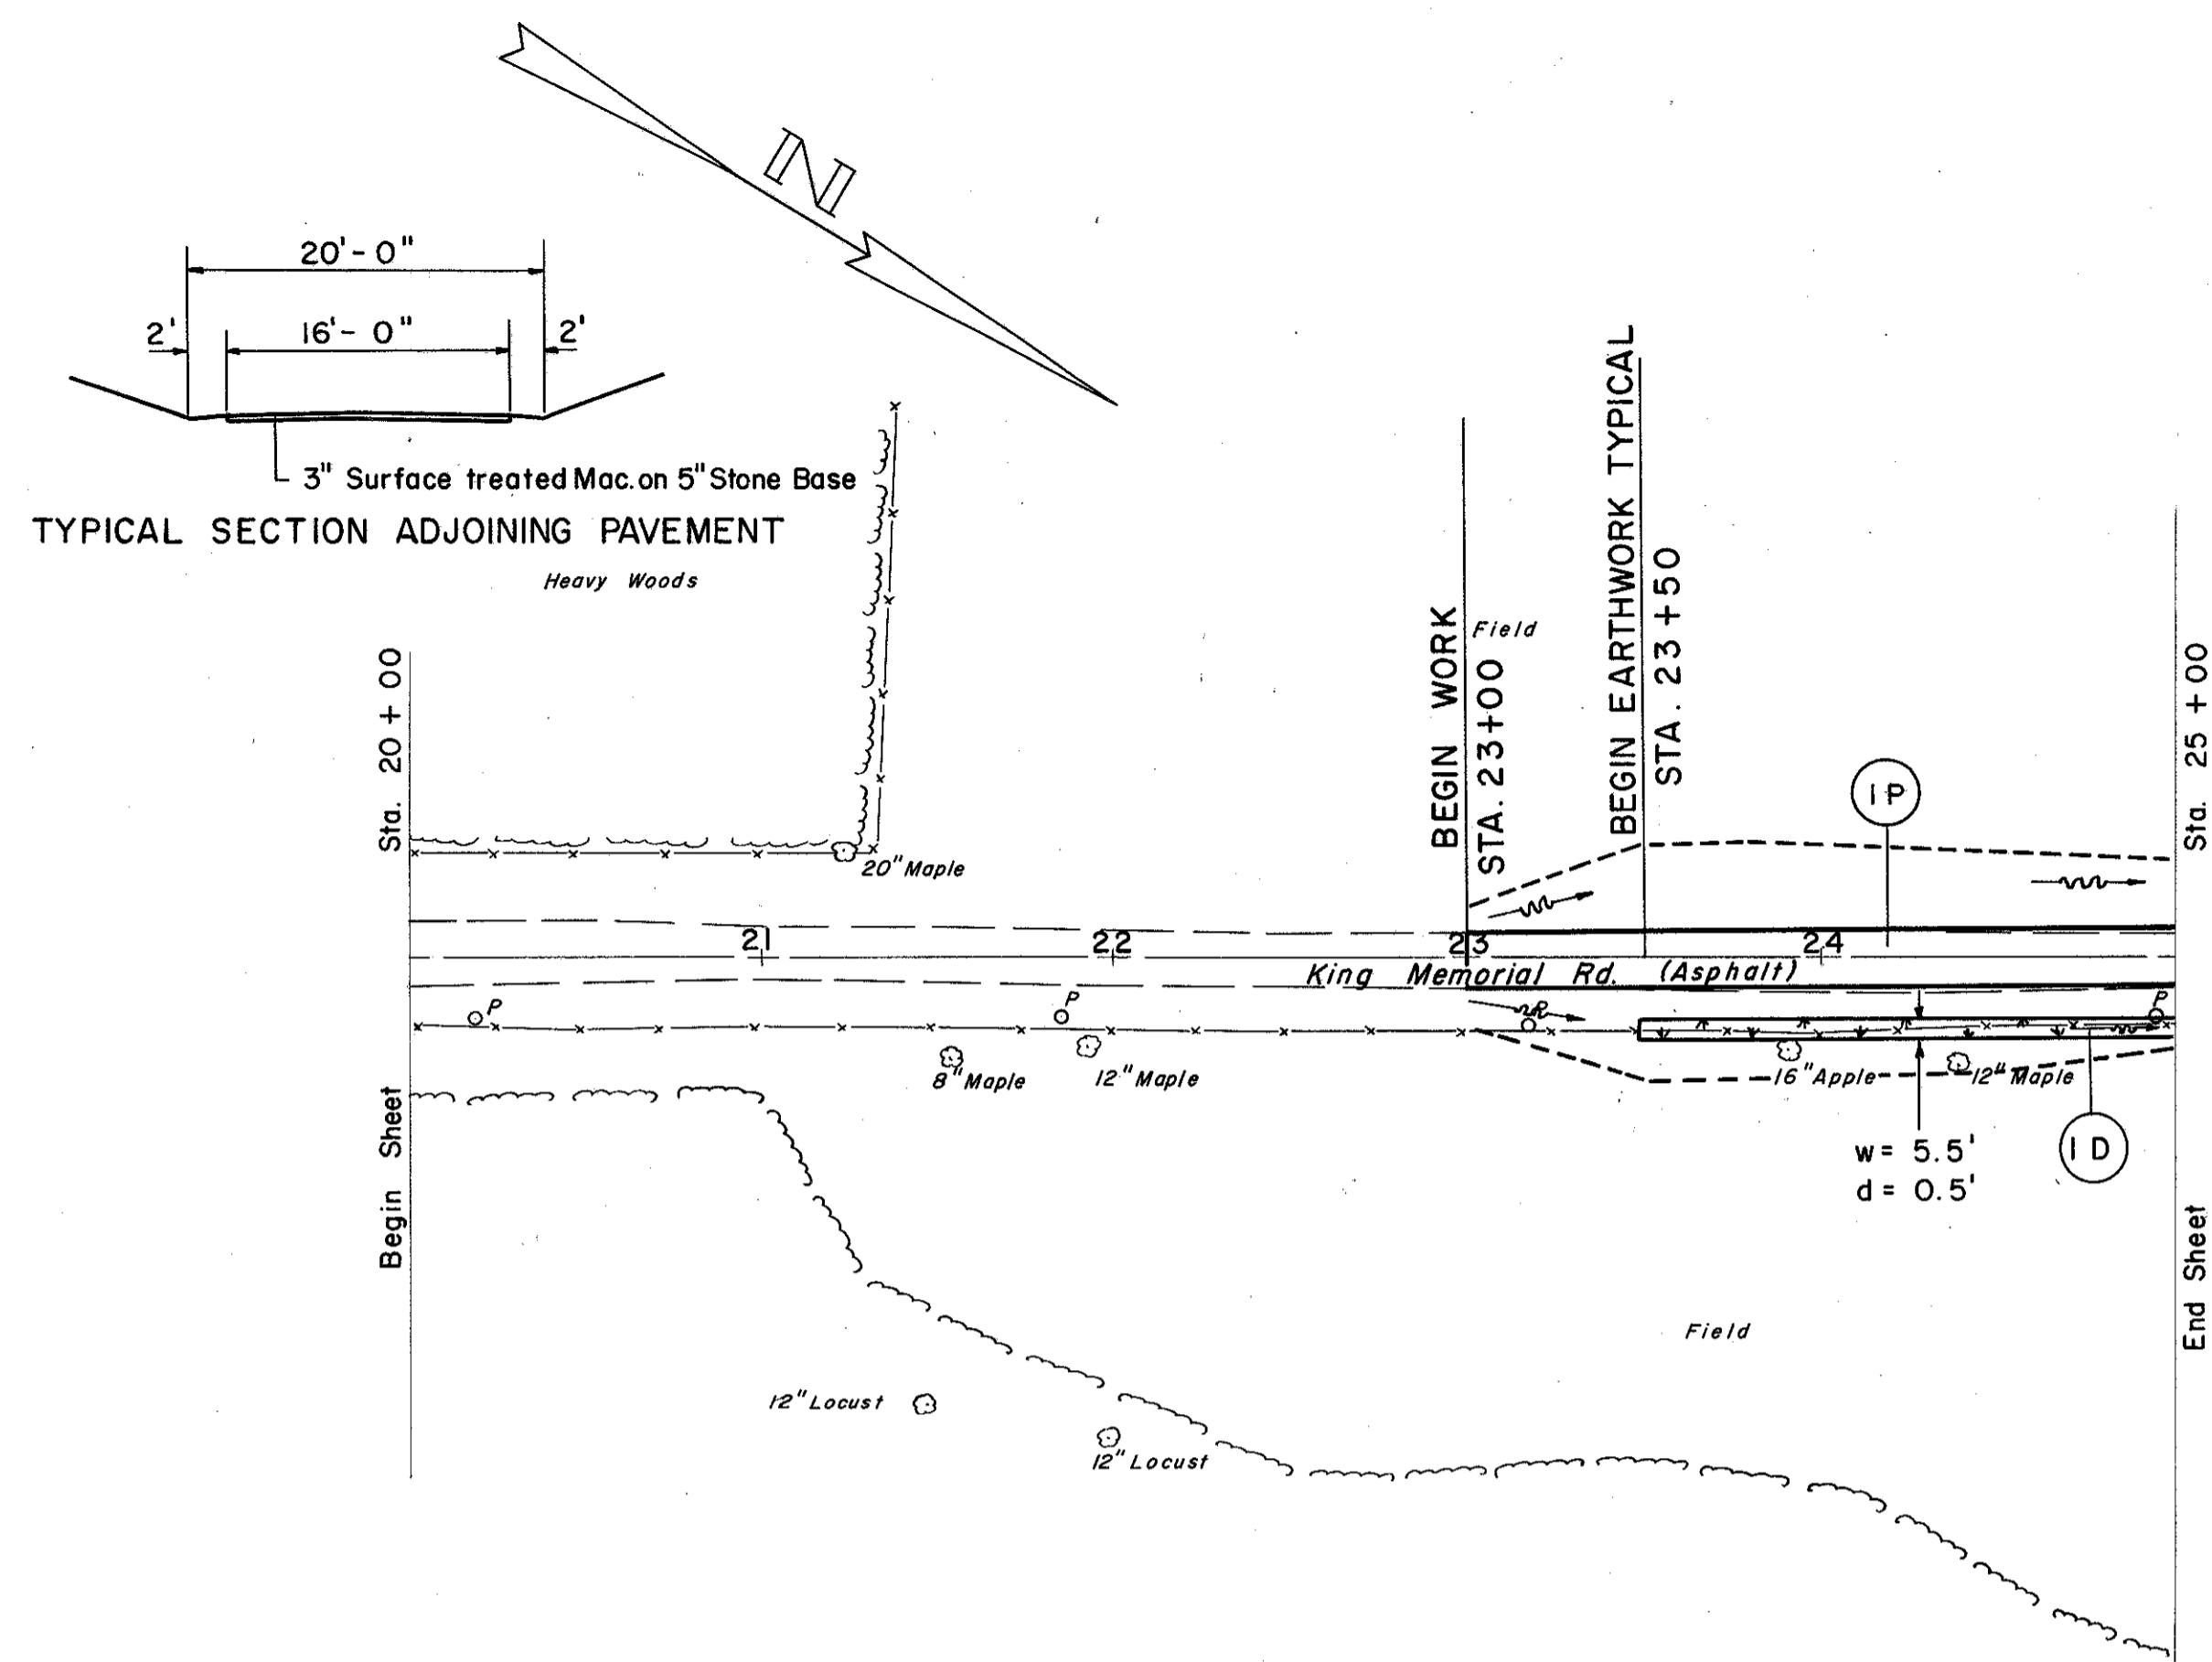


(P) PAVEMENT

REF. NO.	STATION	SIDE	T-32					T-30	B-19	I-22	E-1	I-9
			ROAD MIX BIT. MATL.	SEAL COAT BIT. MATL.	#46 AGGR. FOR ROAD MIX	#6 AGGR. FOR CHOKE	#6 AGGR. FOR SEAL COAT	BIT. PRIME COAT	5\"/>			
I-P	23+00	25+00	320	89	20	1	3	142	52	44	356	81
			GAL.		C.Y.		GAL.	C.Y.		S.Y.	LF	

(D) DRAINAGE

REF. NO.	STATION	SIDE	L-10	
			SODDING	S.Y.
I-D	23+50	25+00	RT.	92

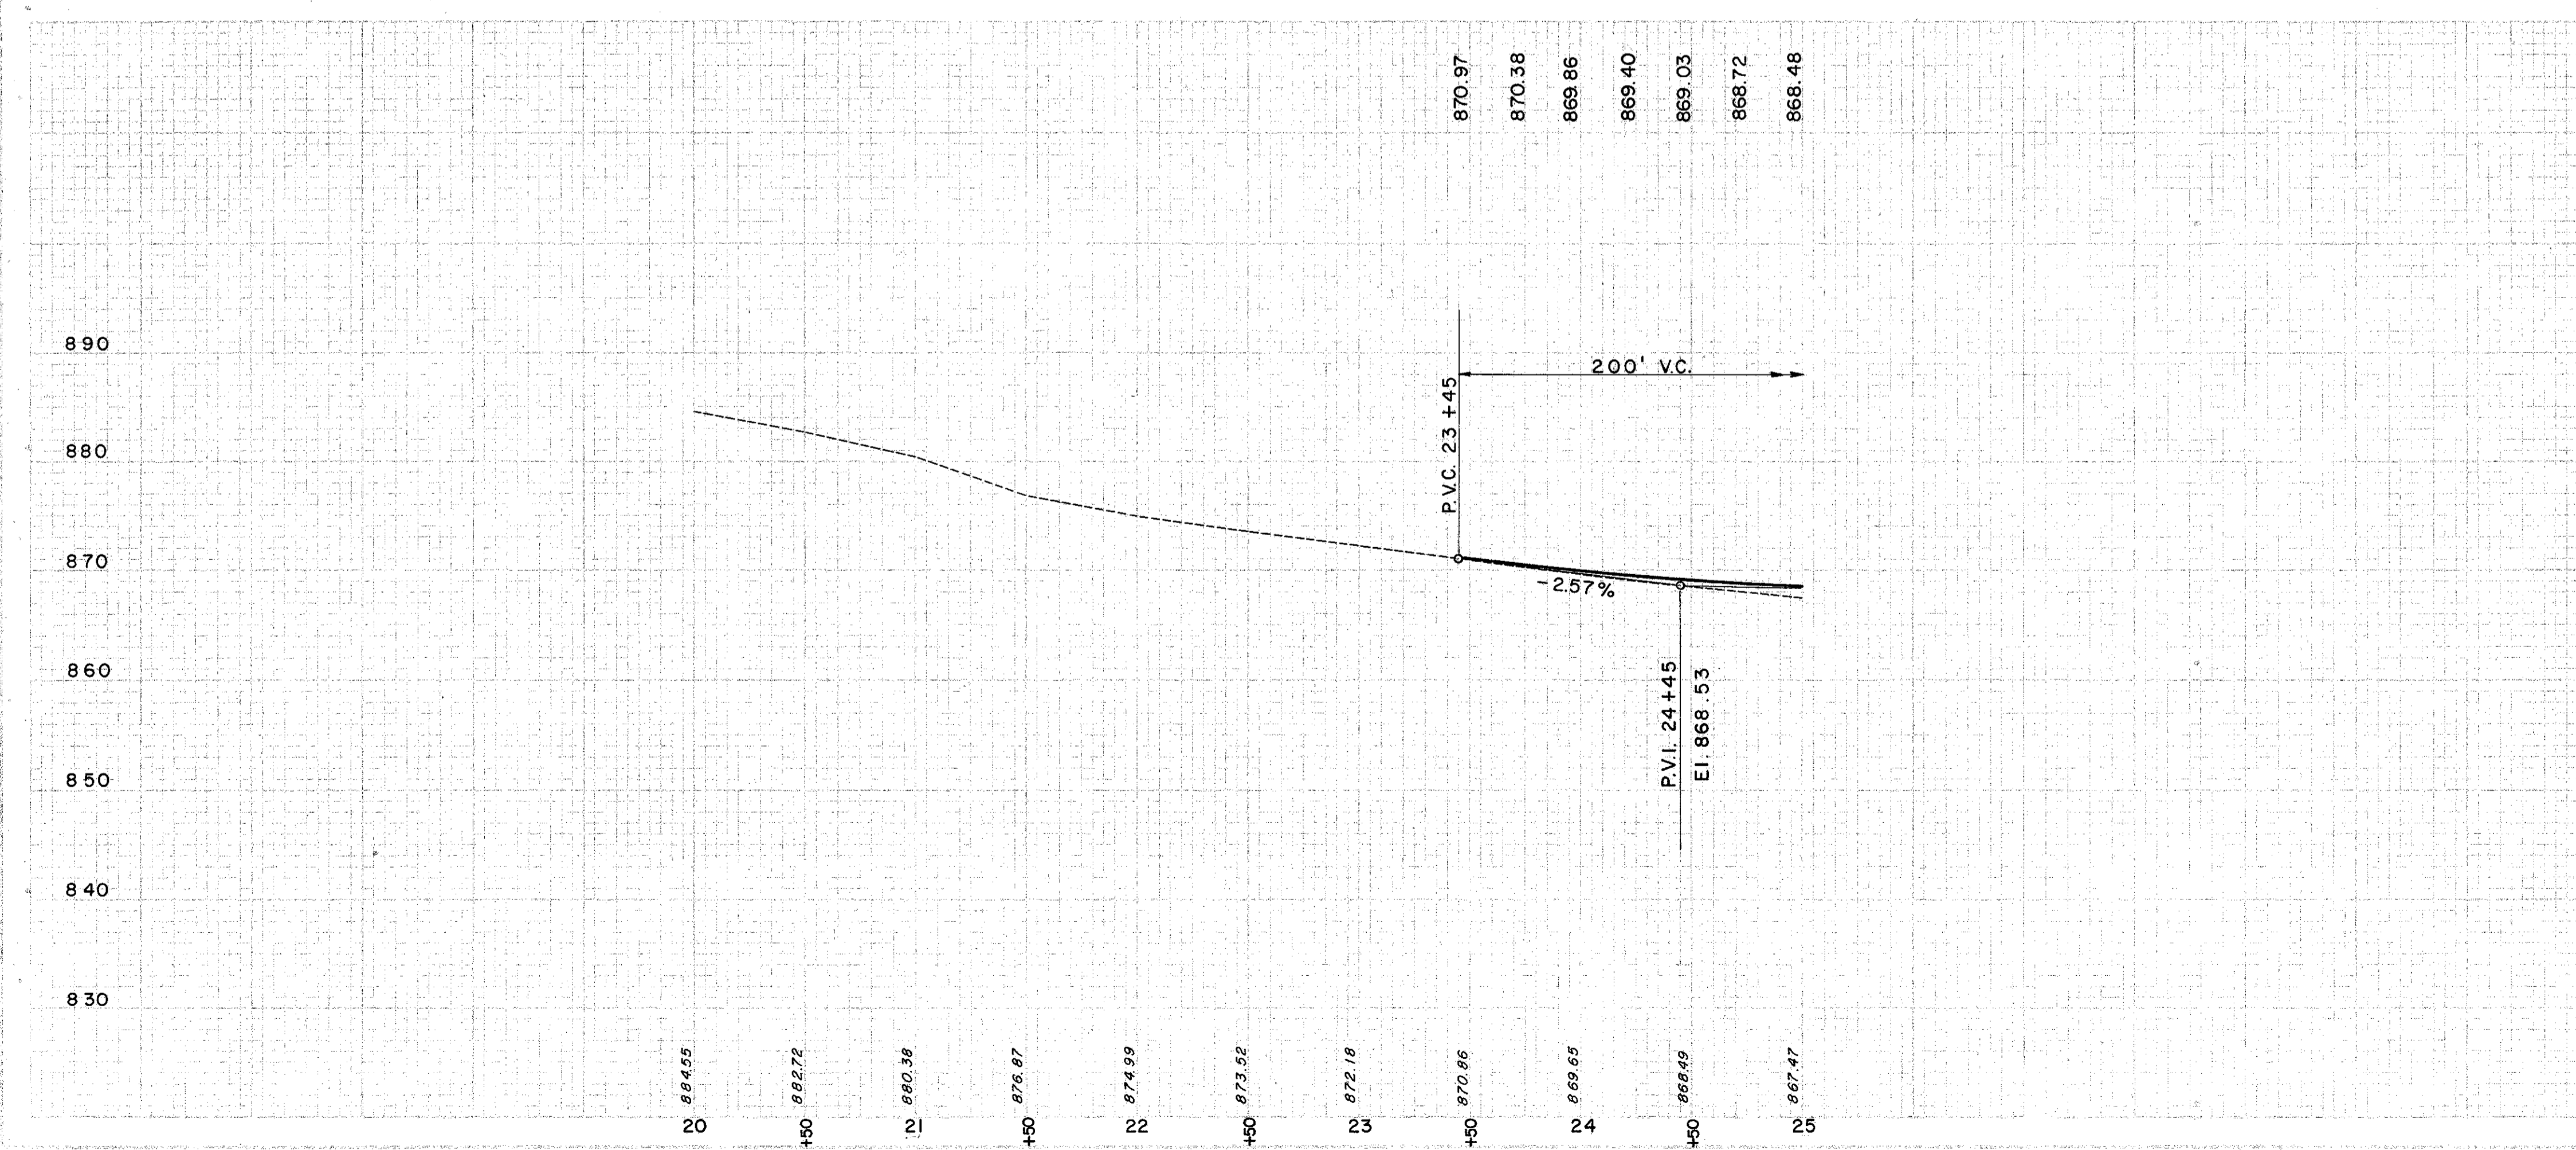

EXCAVATION	379 C.Y.
EMBANKMENT	43 C.Y.
EARTHMENT 18	51 C.Y.