


LAKE COUNTY
LAK-1-1038

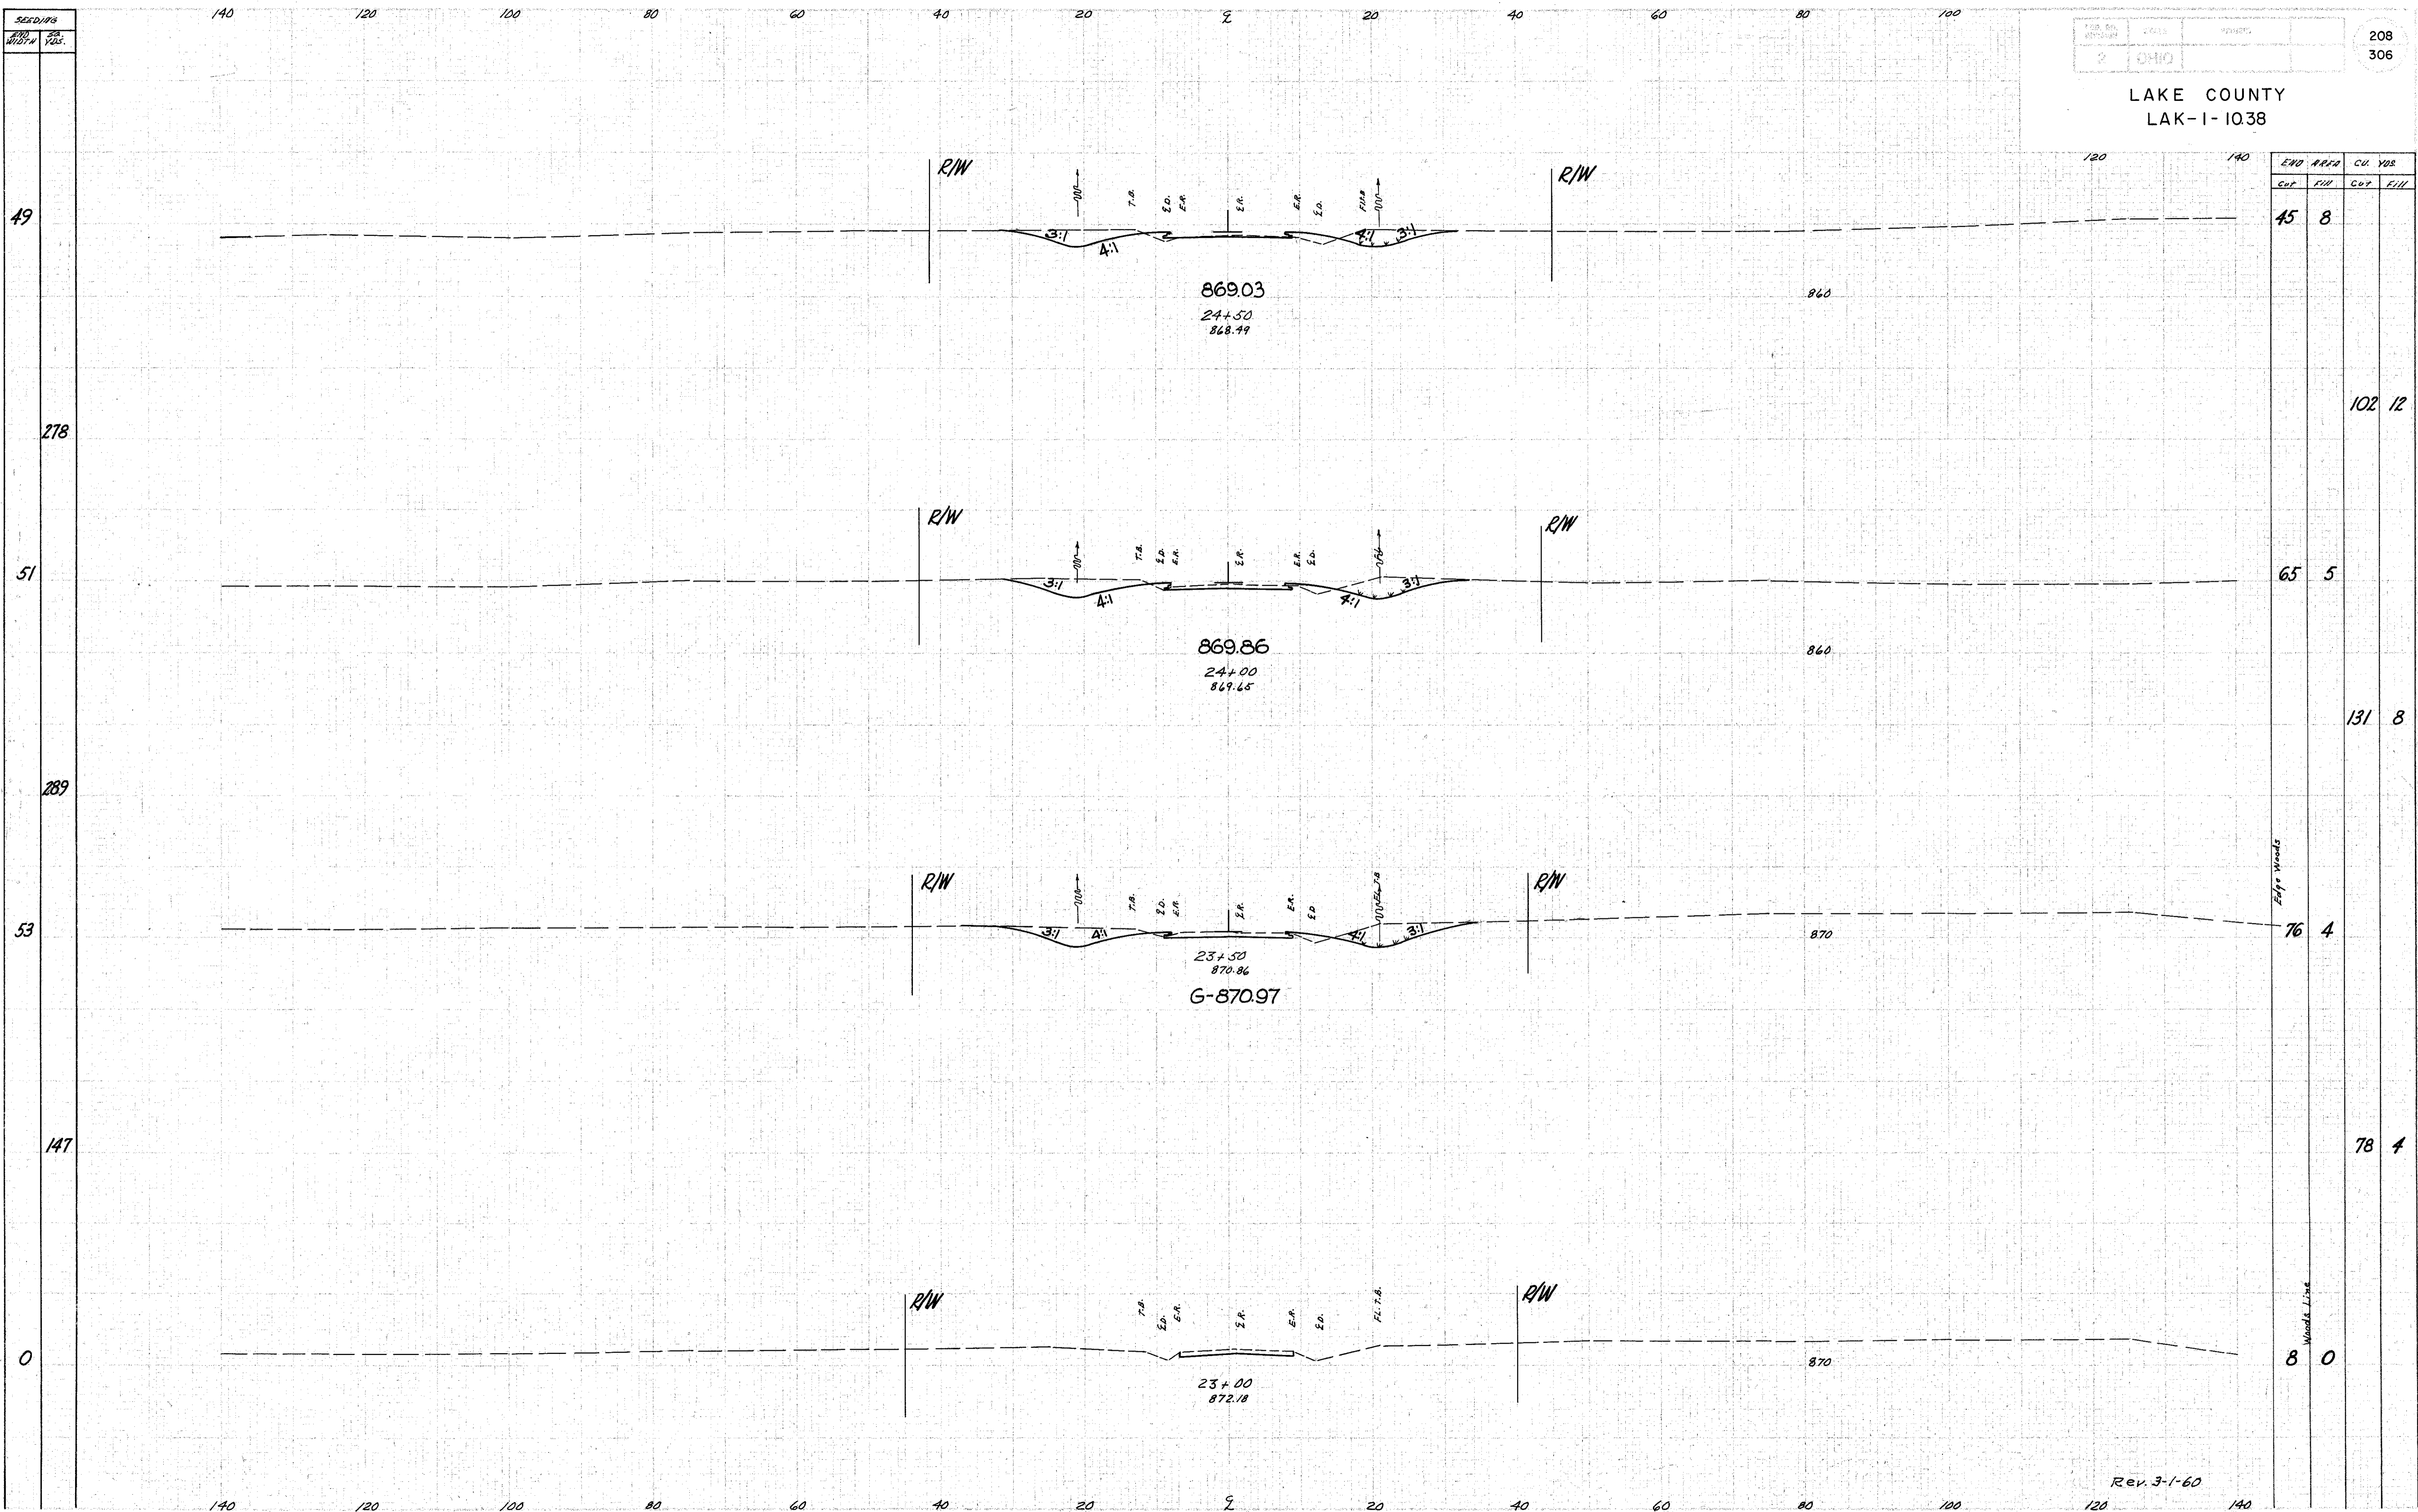

STATION	CUT		FILL	
	AREA	YDS	AREA	YDS
24+50	45	8		
24+00	65	5	131	8
23+50			76	4
23+00			8	0
TOTAL			102	12

Rev. 3-1-60