


STATIONING	END WIDTH	SA. YDS.
55		
283		
47		
242		
40		
247		
49	Sta. 24+50	

140 120 100 80 60 40 20 0 20 40 60 80 100

120 140

END AREA		CU. YDS.	
Cut	Fill	Cut	Fill
18	89		
		34	119
19	40		
		44	48
28	12		
		68	19
45	8		

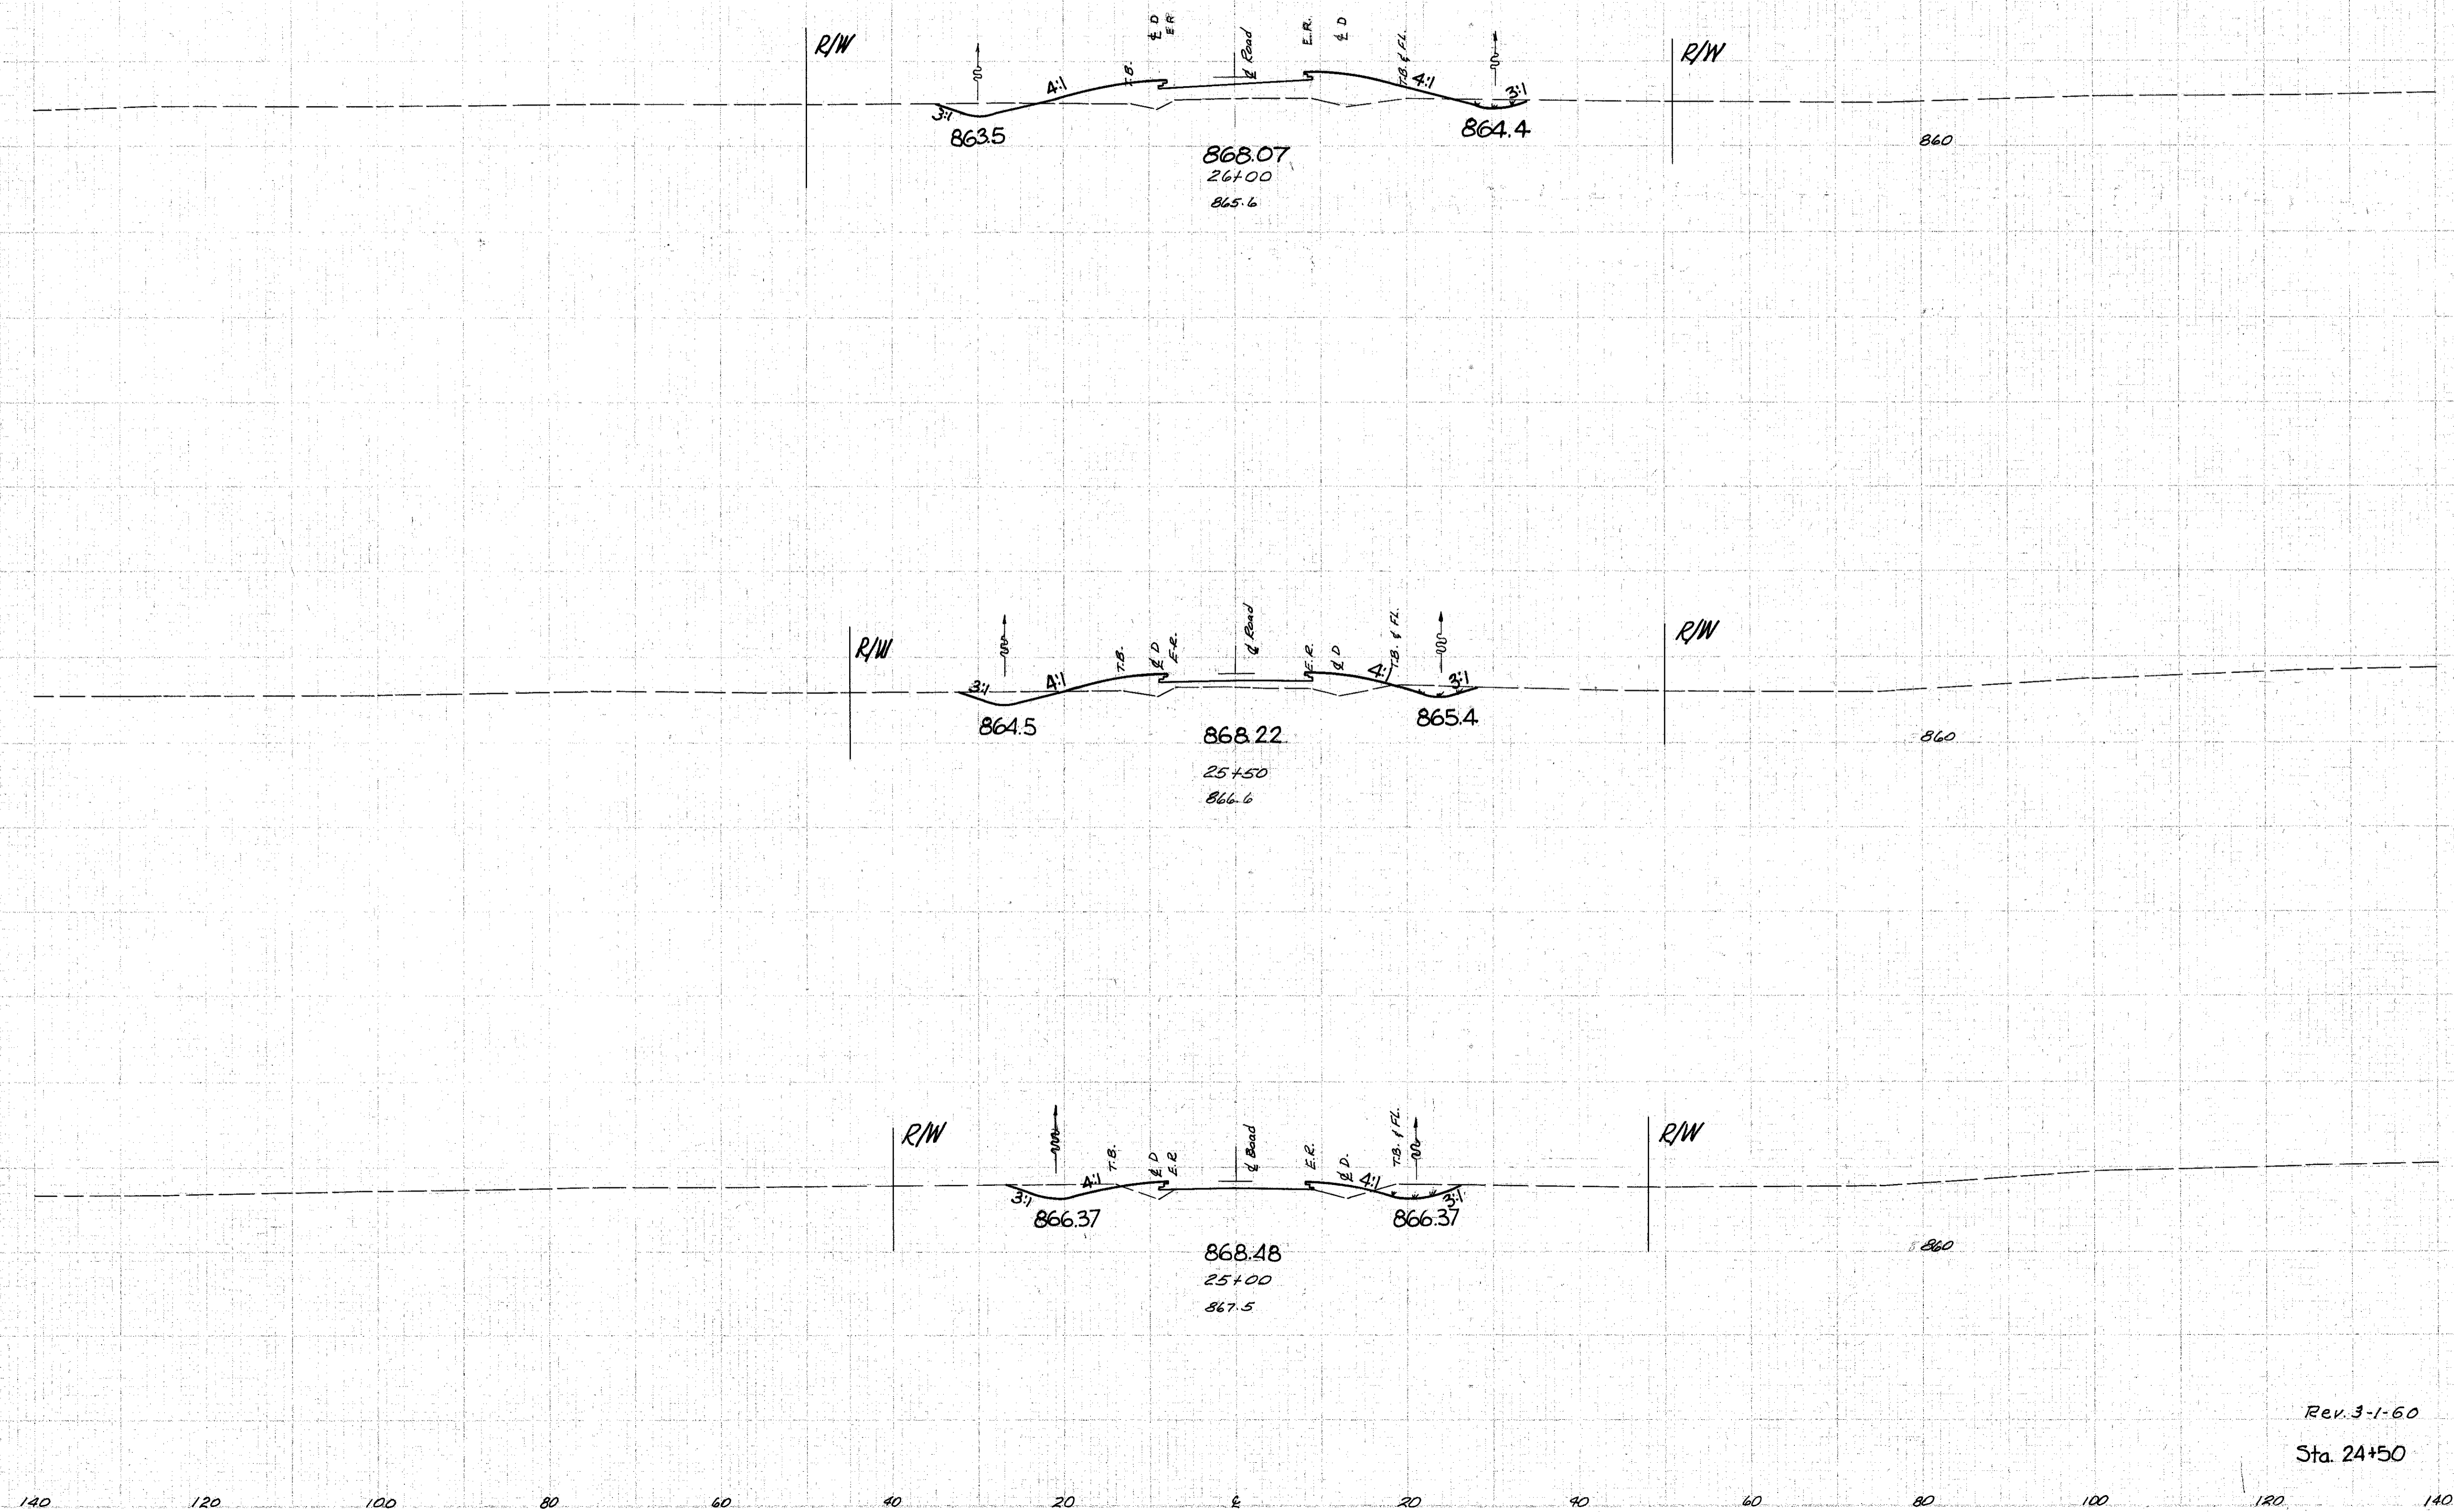

Rev. 3-1-60
Sta. 24+50