


SEEDING
250' WIDTH
25' PDS.
80
267
80
419
71
372
63
328
55

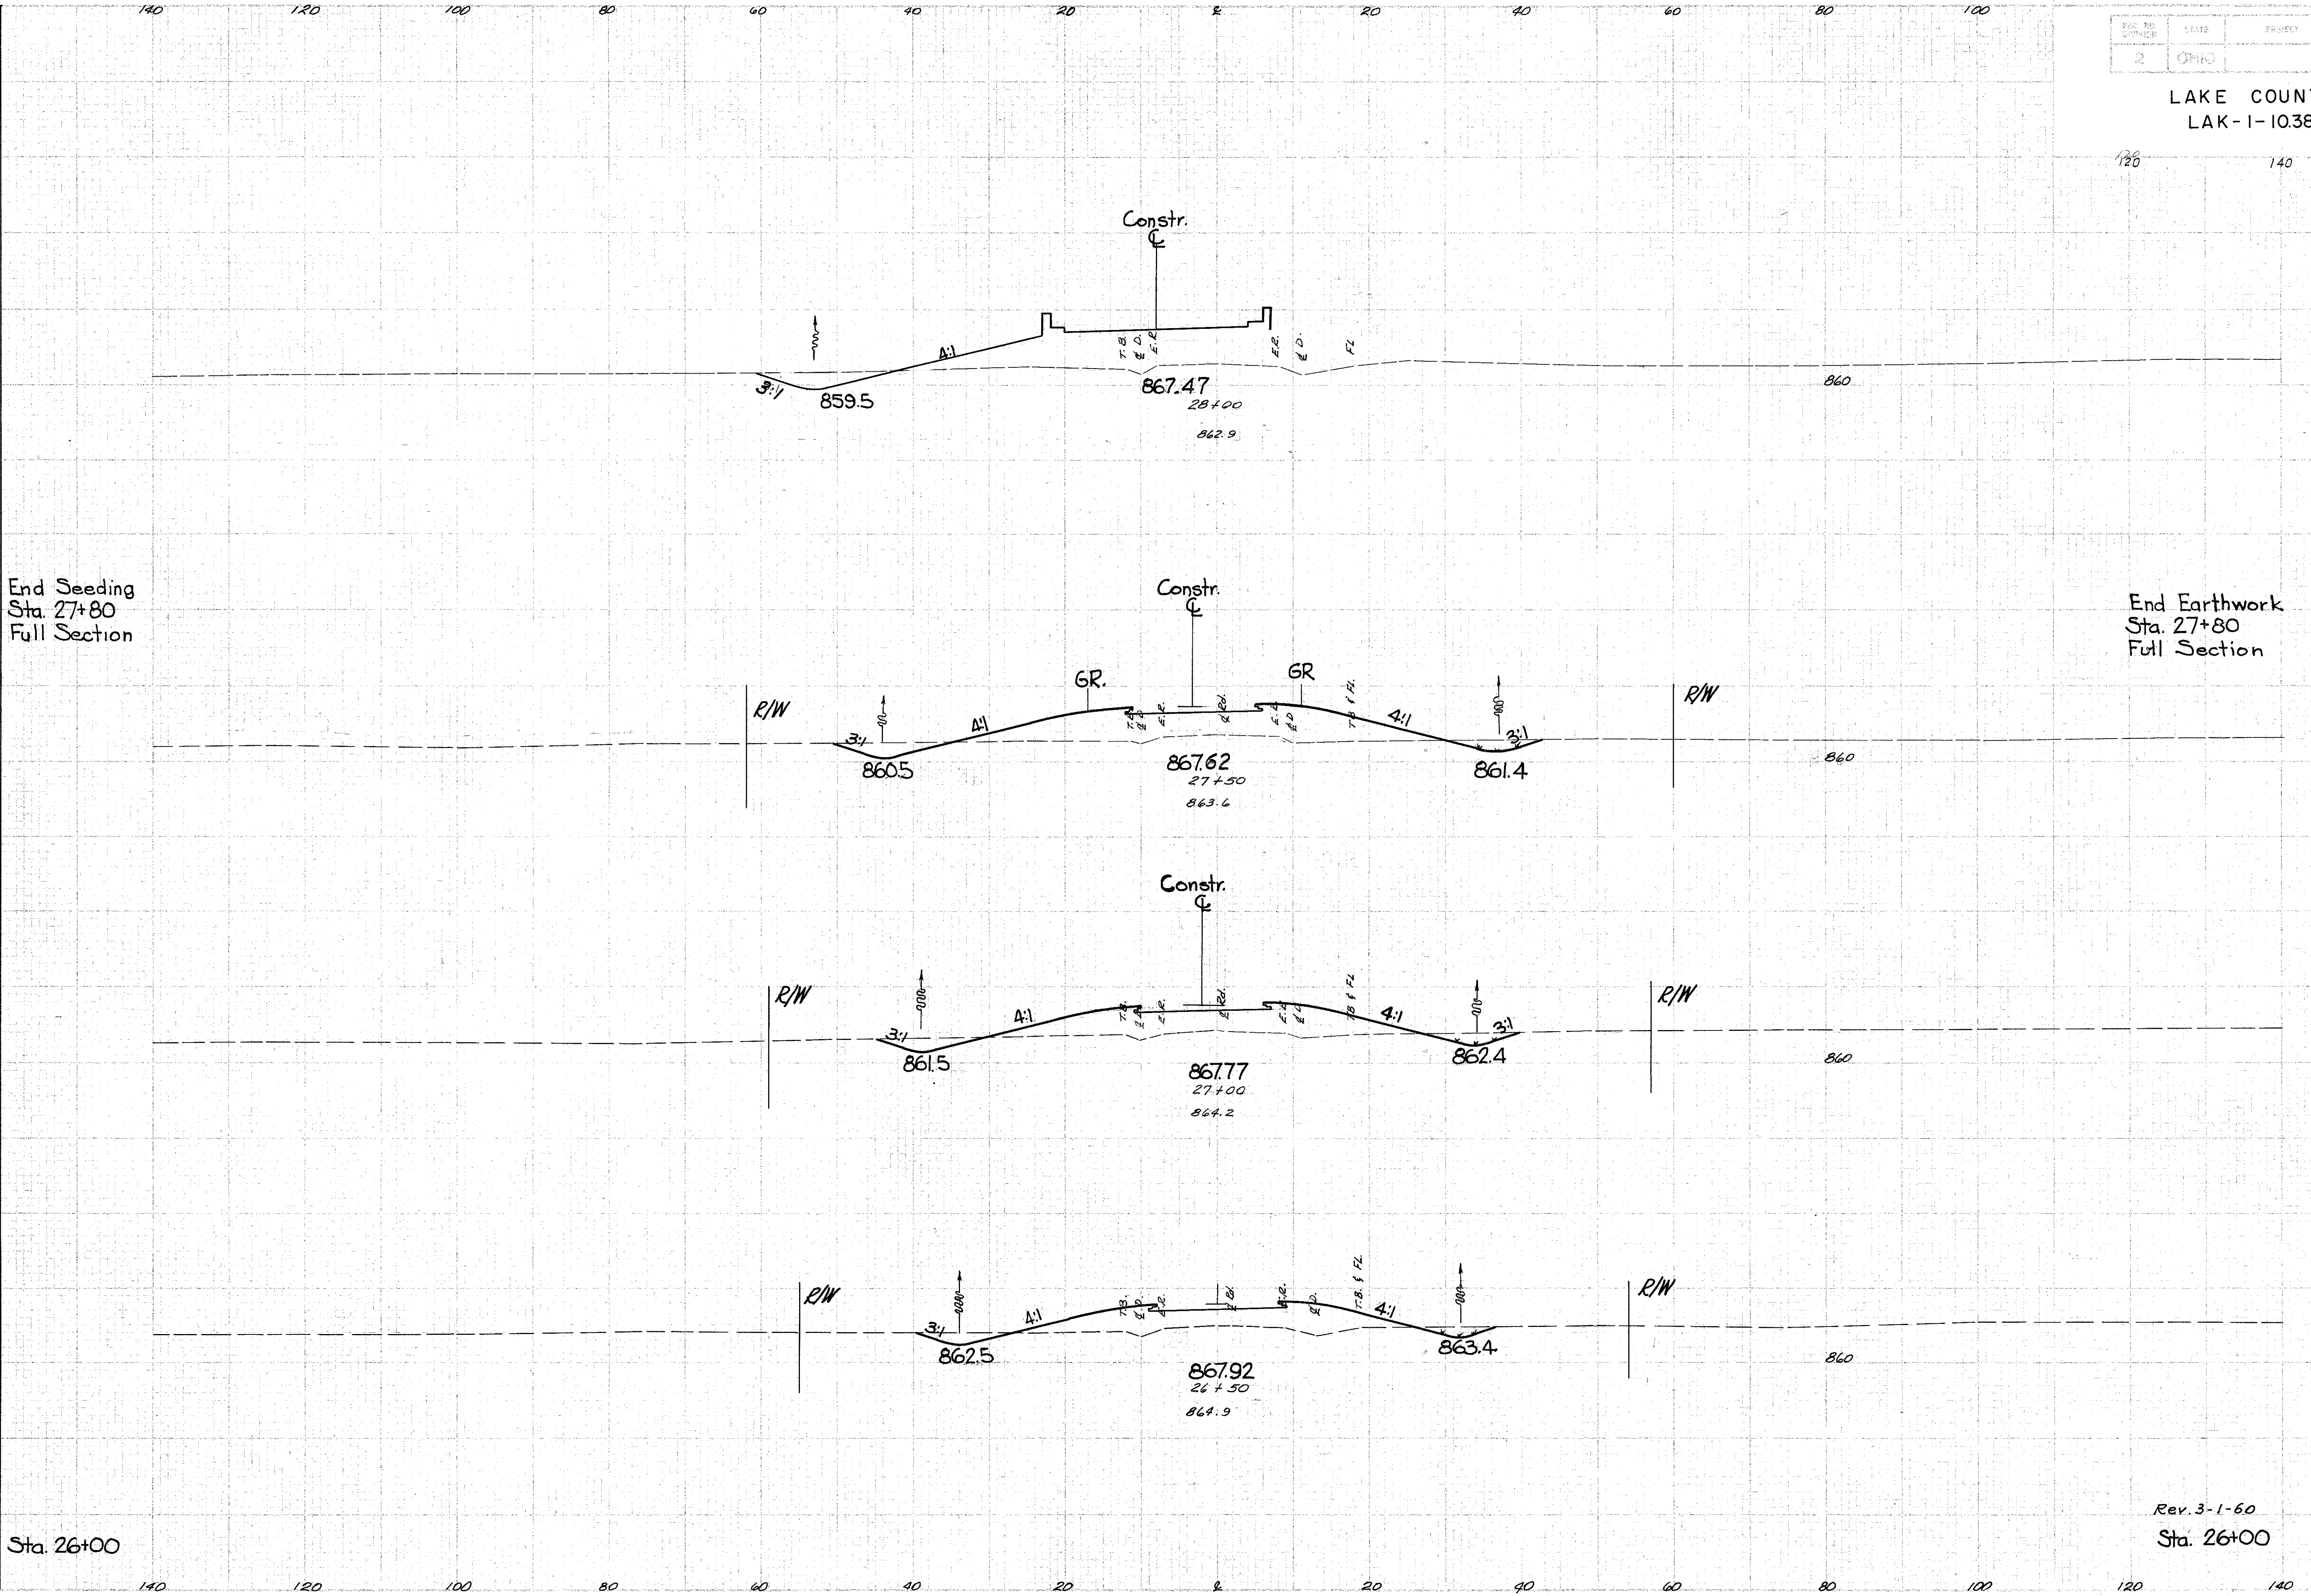

End Seeding
Sta. 27+80
Full Section

End Earthwork
Sta. 27+80
Full Section

Sta. 26+00

Rev. 3-1-60
Sta. 26+00

END AREA		Cu. Yds.	
CUT	FILL	CUT	FILL
28	182		
		31	202
28	182		
		50	298
26	140		
		43	244
20	124		
		35	197
18	89		