


LAKE COUNTY
LAK-1-10.38

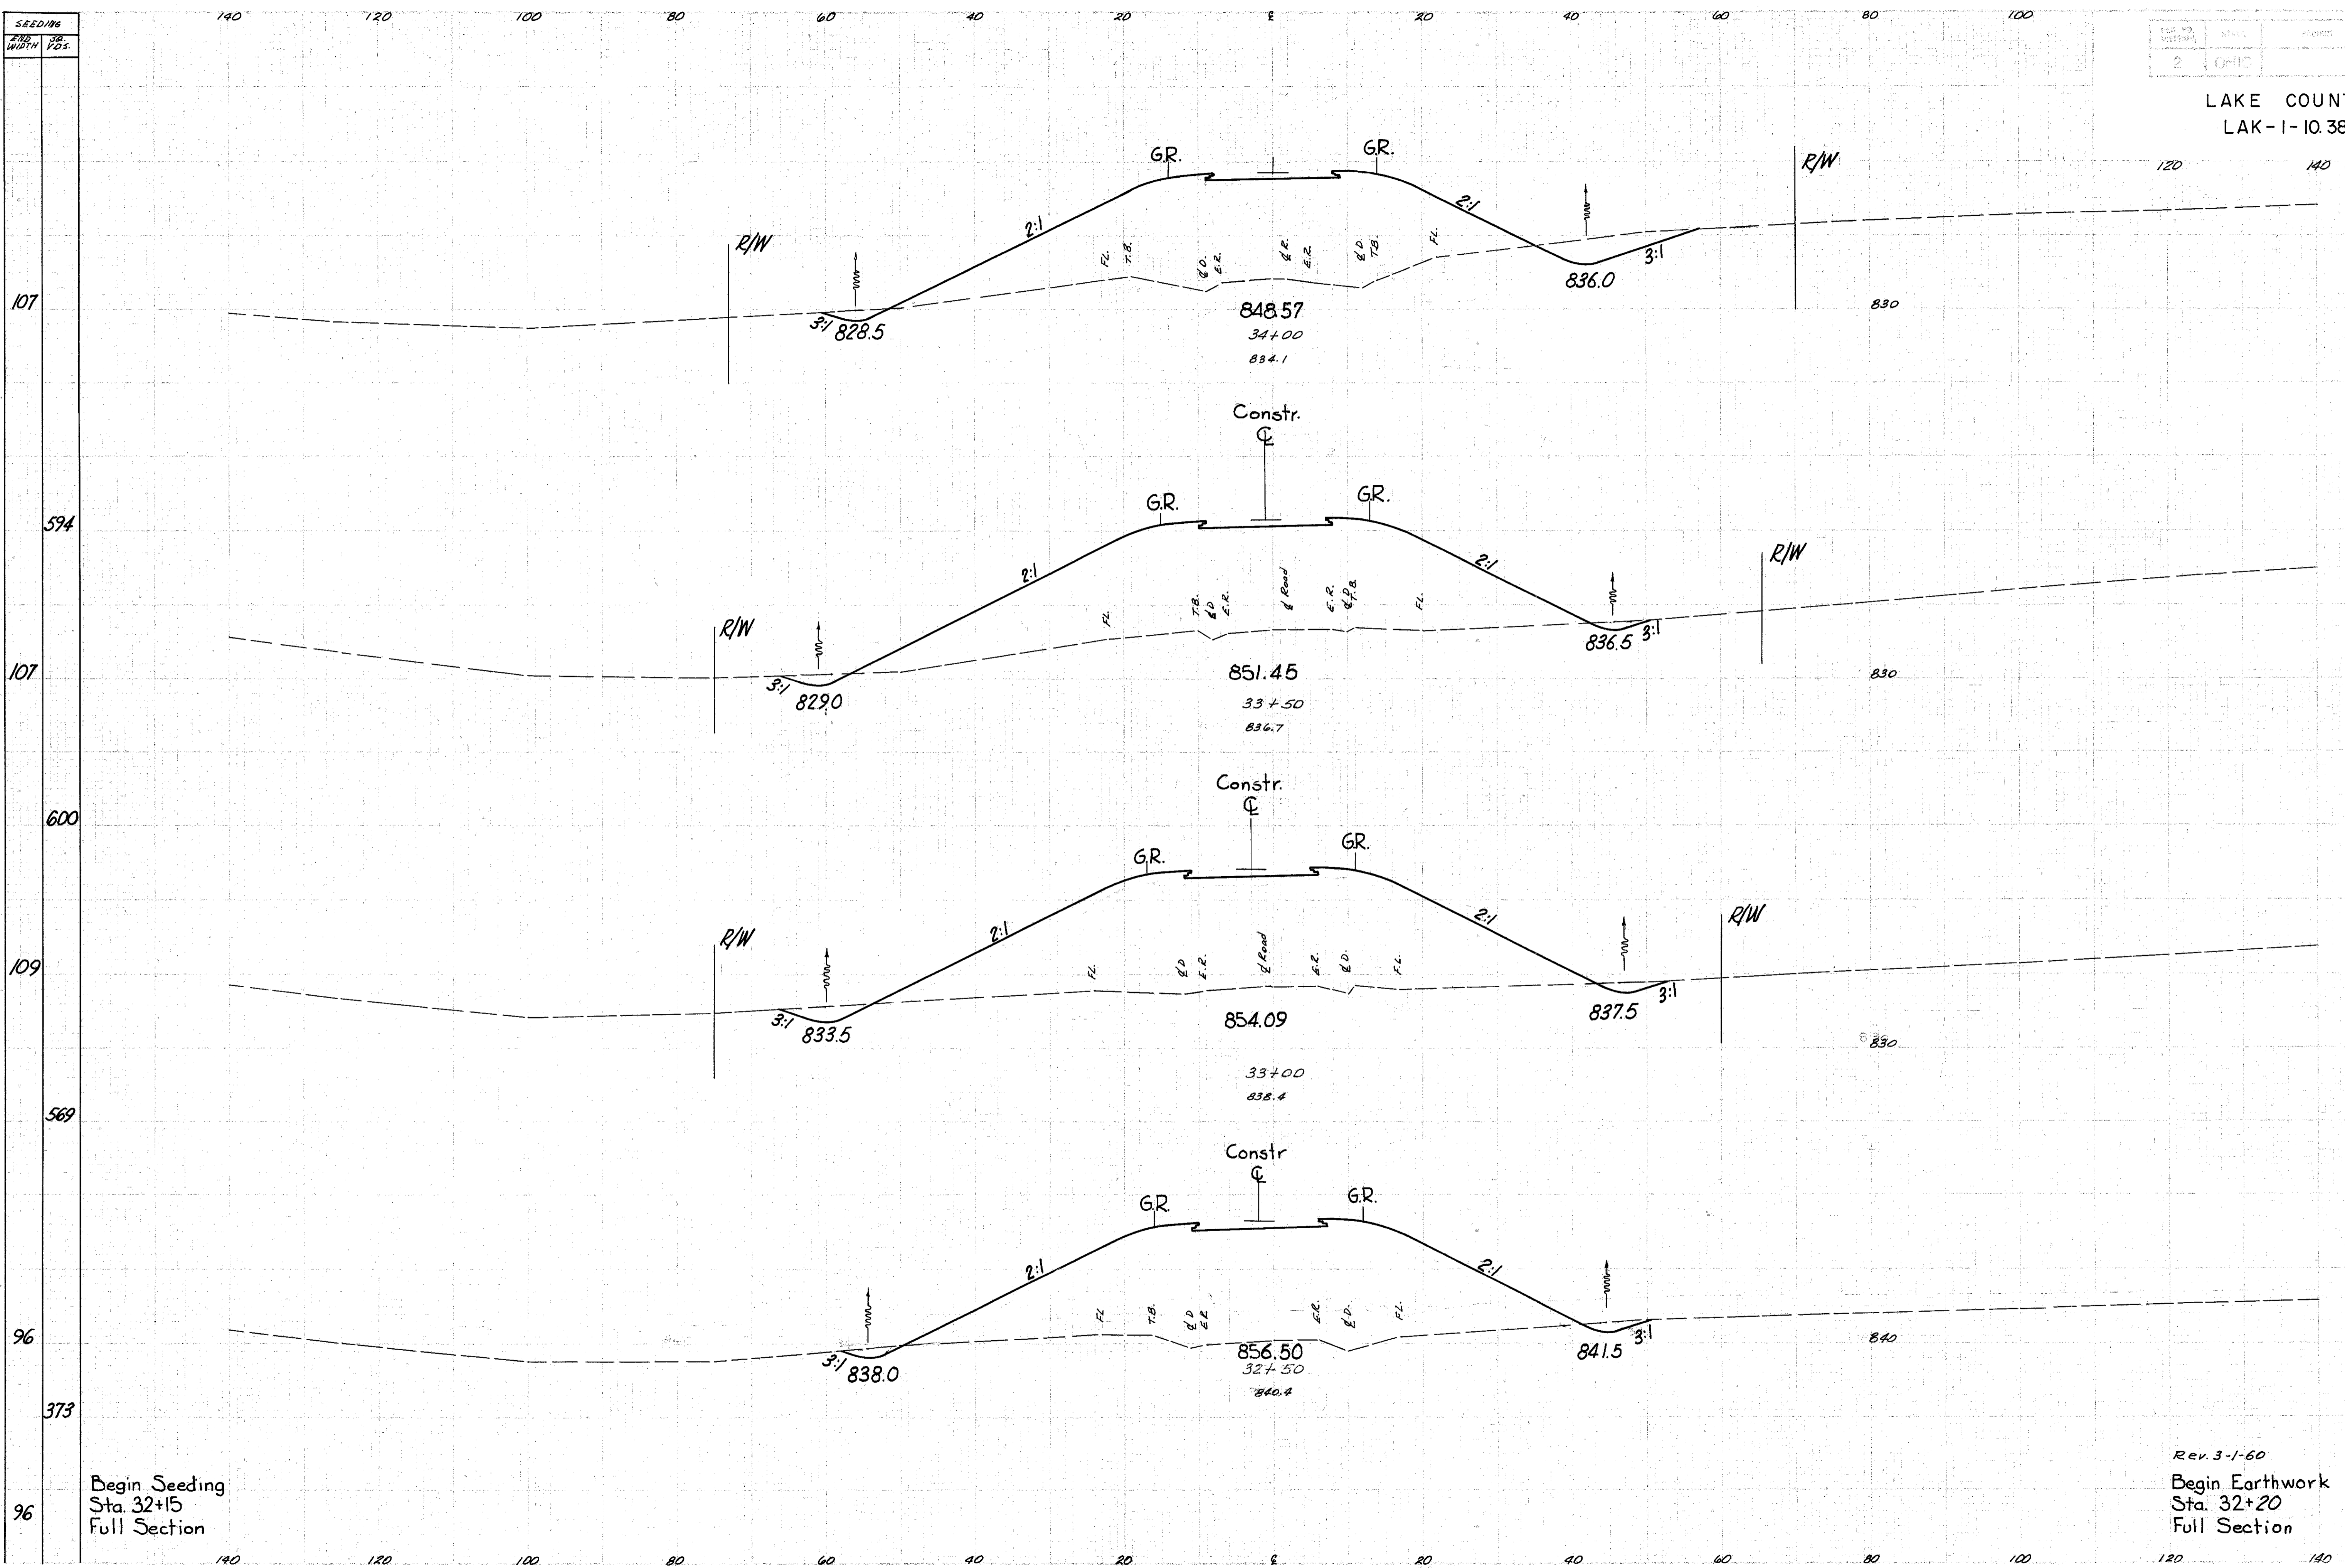

END AREA		CU. YDS.	
Cut	Fill	Cut	Fill
48	802		
		59	1643
		16	972
		39	1820
		26	994
		38	1797
		15	947
		17	1052
		15	947

Begin Seeding
Sta. 32+15
Full Section

Rev. 3-1-60
Begin Earthwork
Sta. 32+20
Full Section