


SEEDING
END WIDTH
SUB. YDS.

LAKE COUNTY
LAK-1-10.38

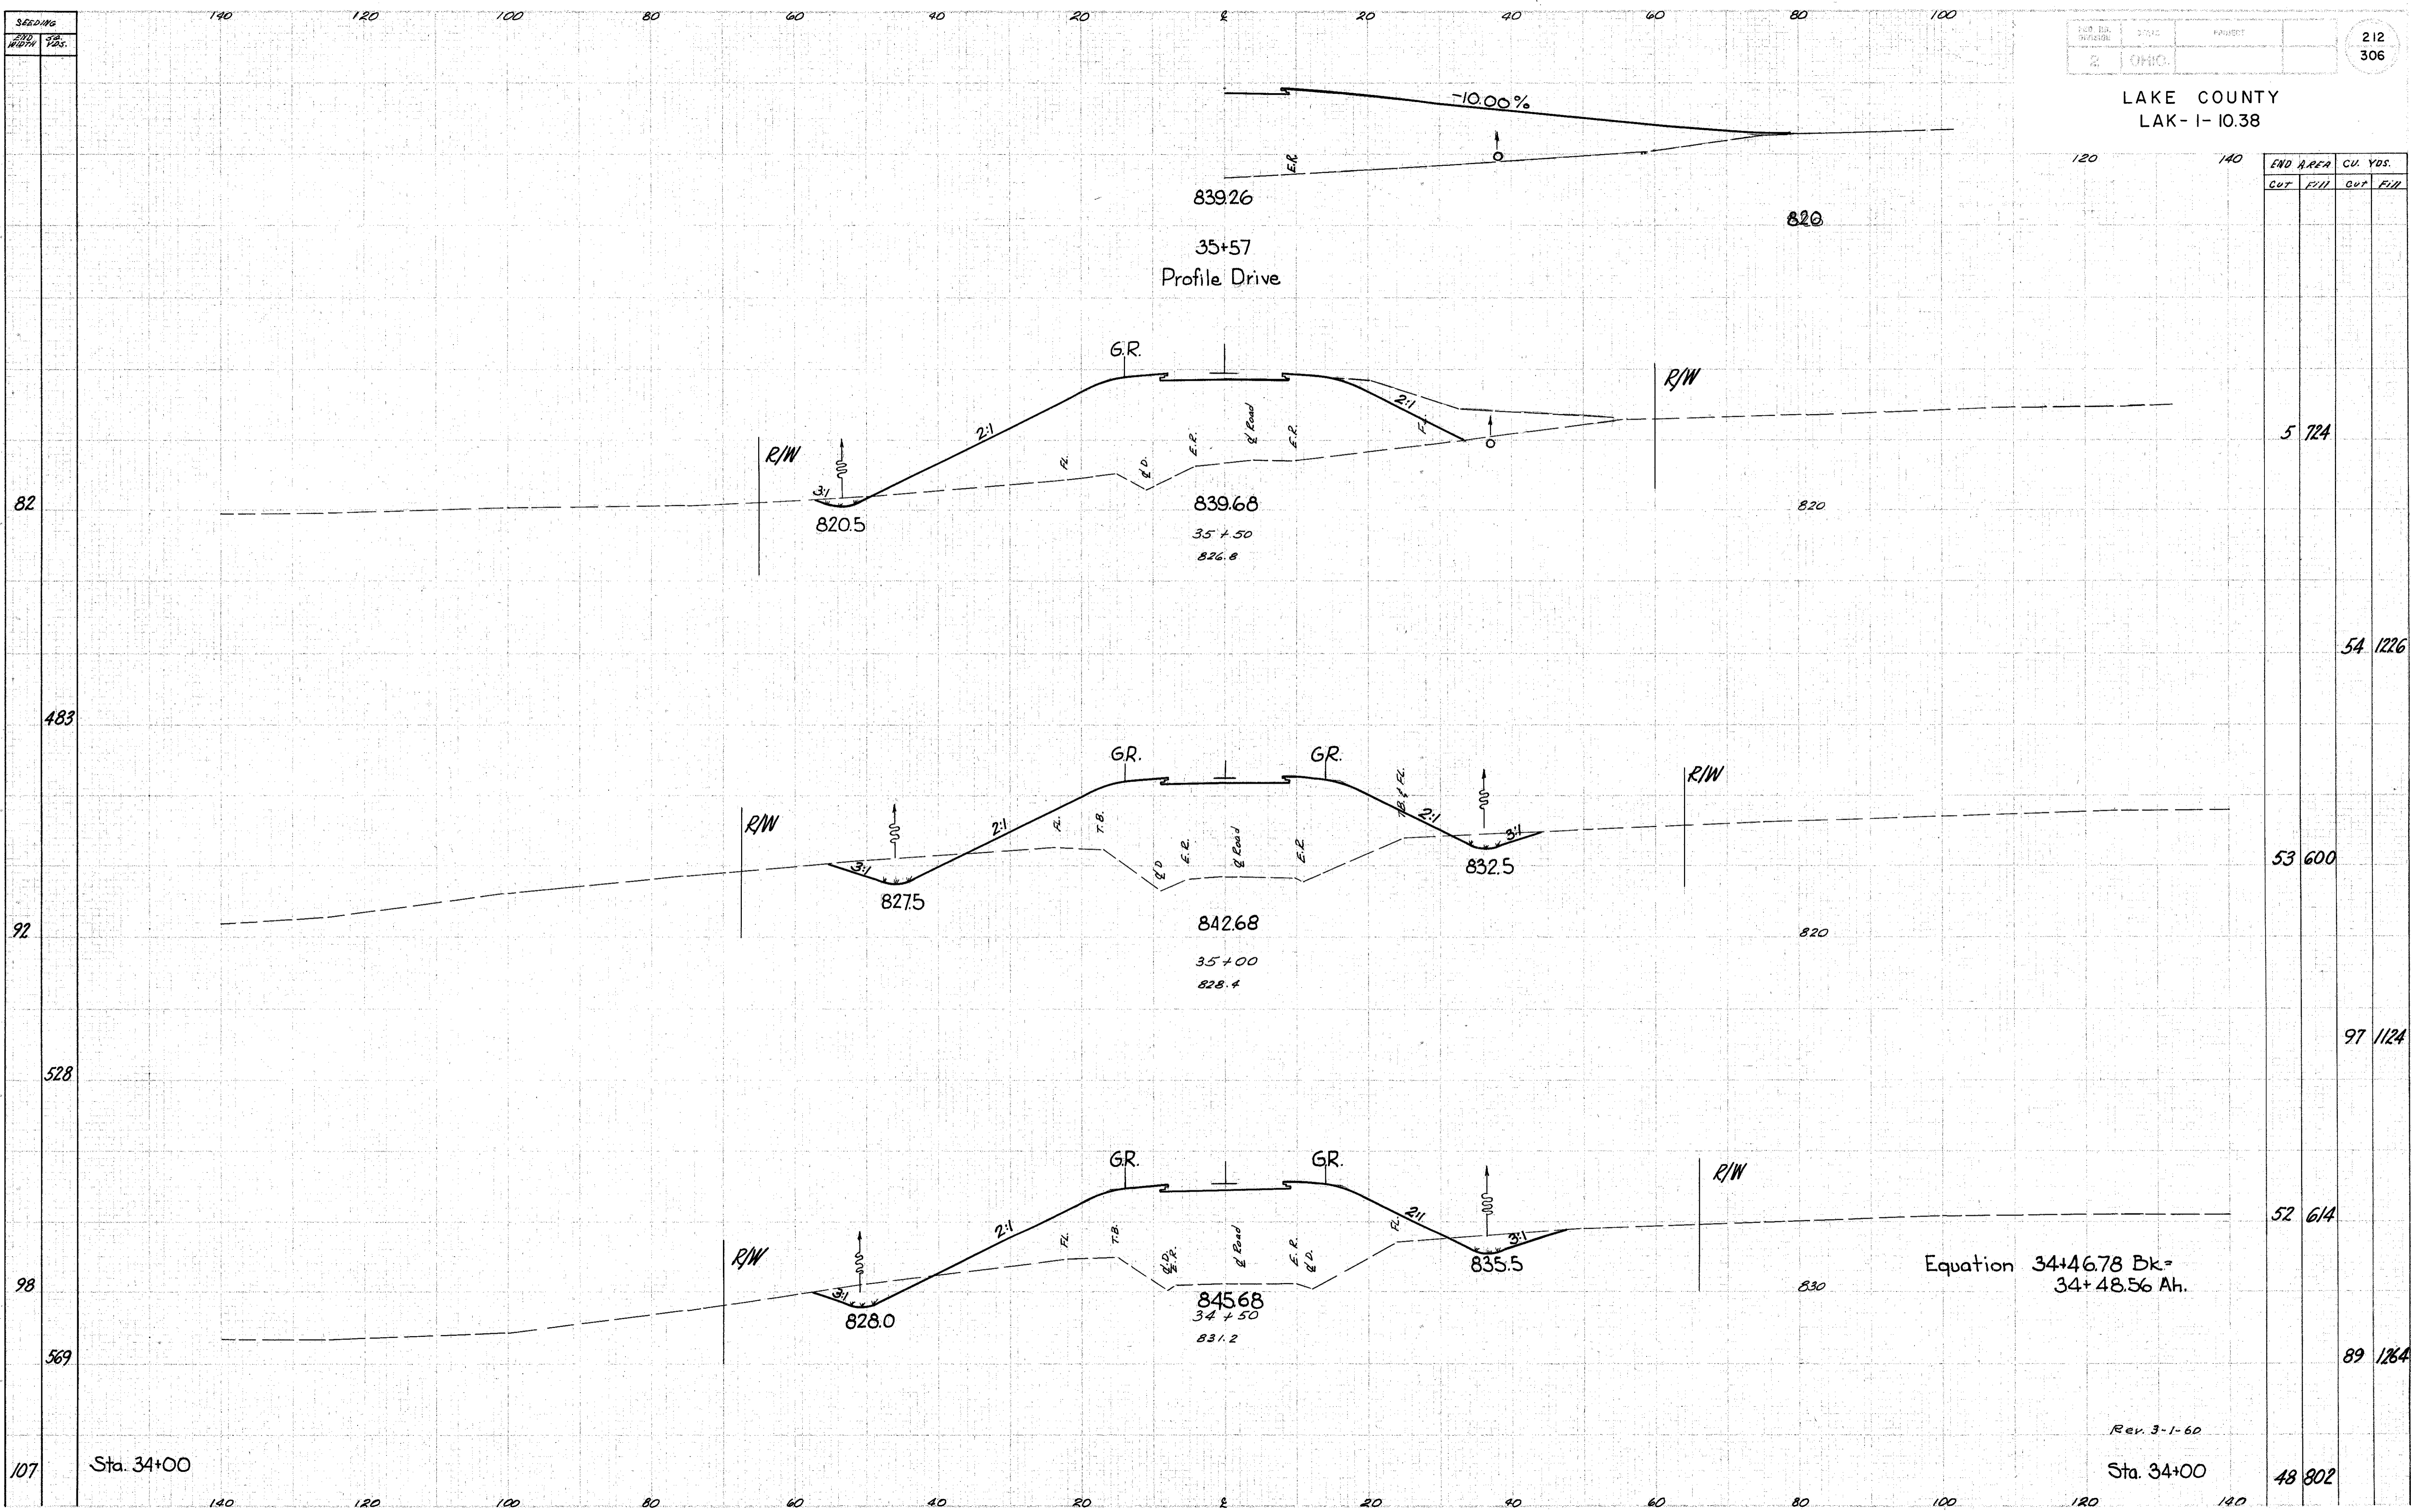

END AREA		CU. YDS.	
CUT	FILL	CUT	FILL
		5	724
		54	1226
		53	600
		97	1124
		52	614
		89	1264
		48	802

Rev. 3-1-60

Sta. 34+00