


SEEDING
 END WIDTH
 SB. YDS.

LAKE COUNTY
 LAK-1-10.38

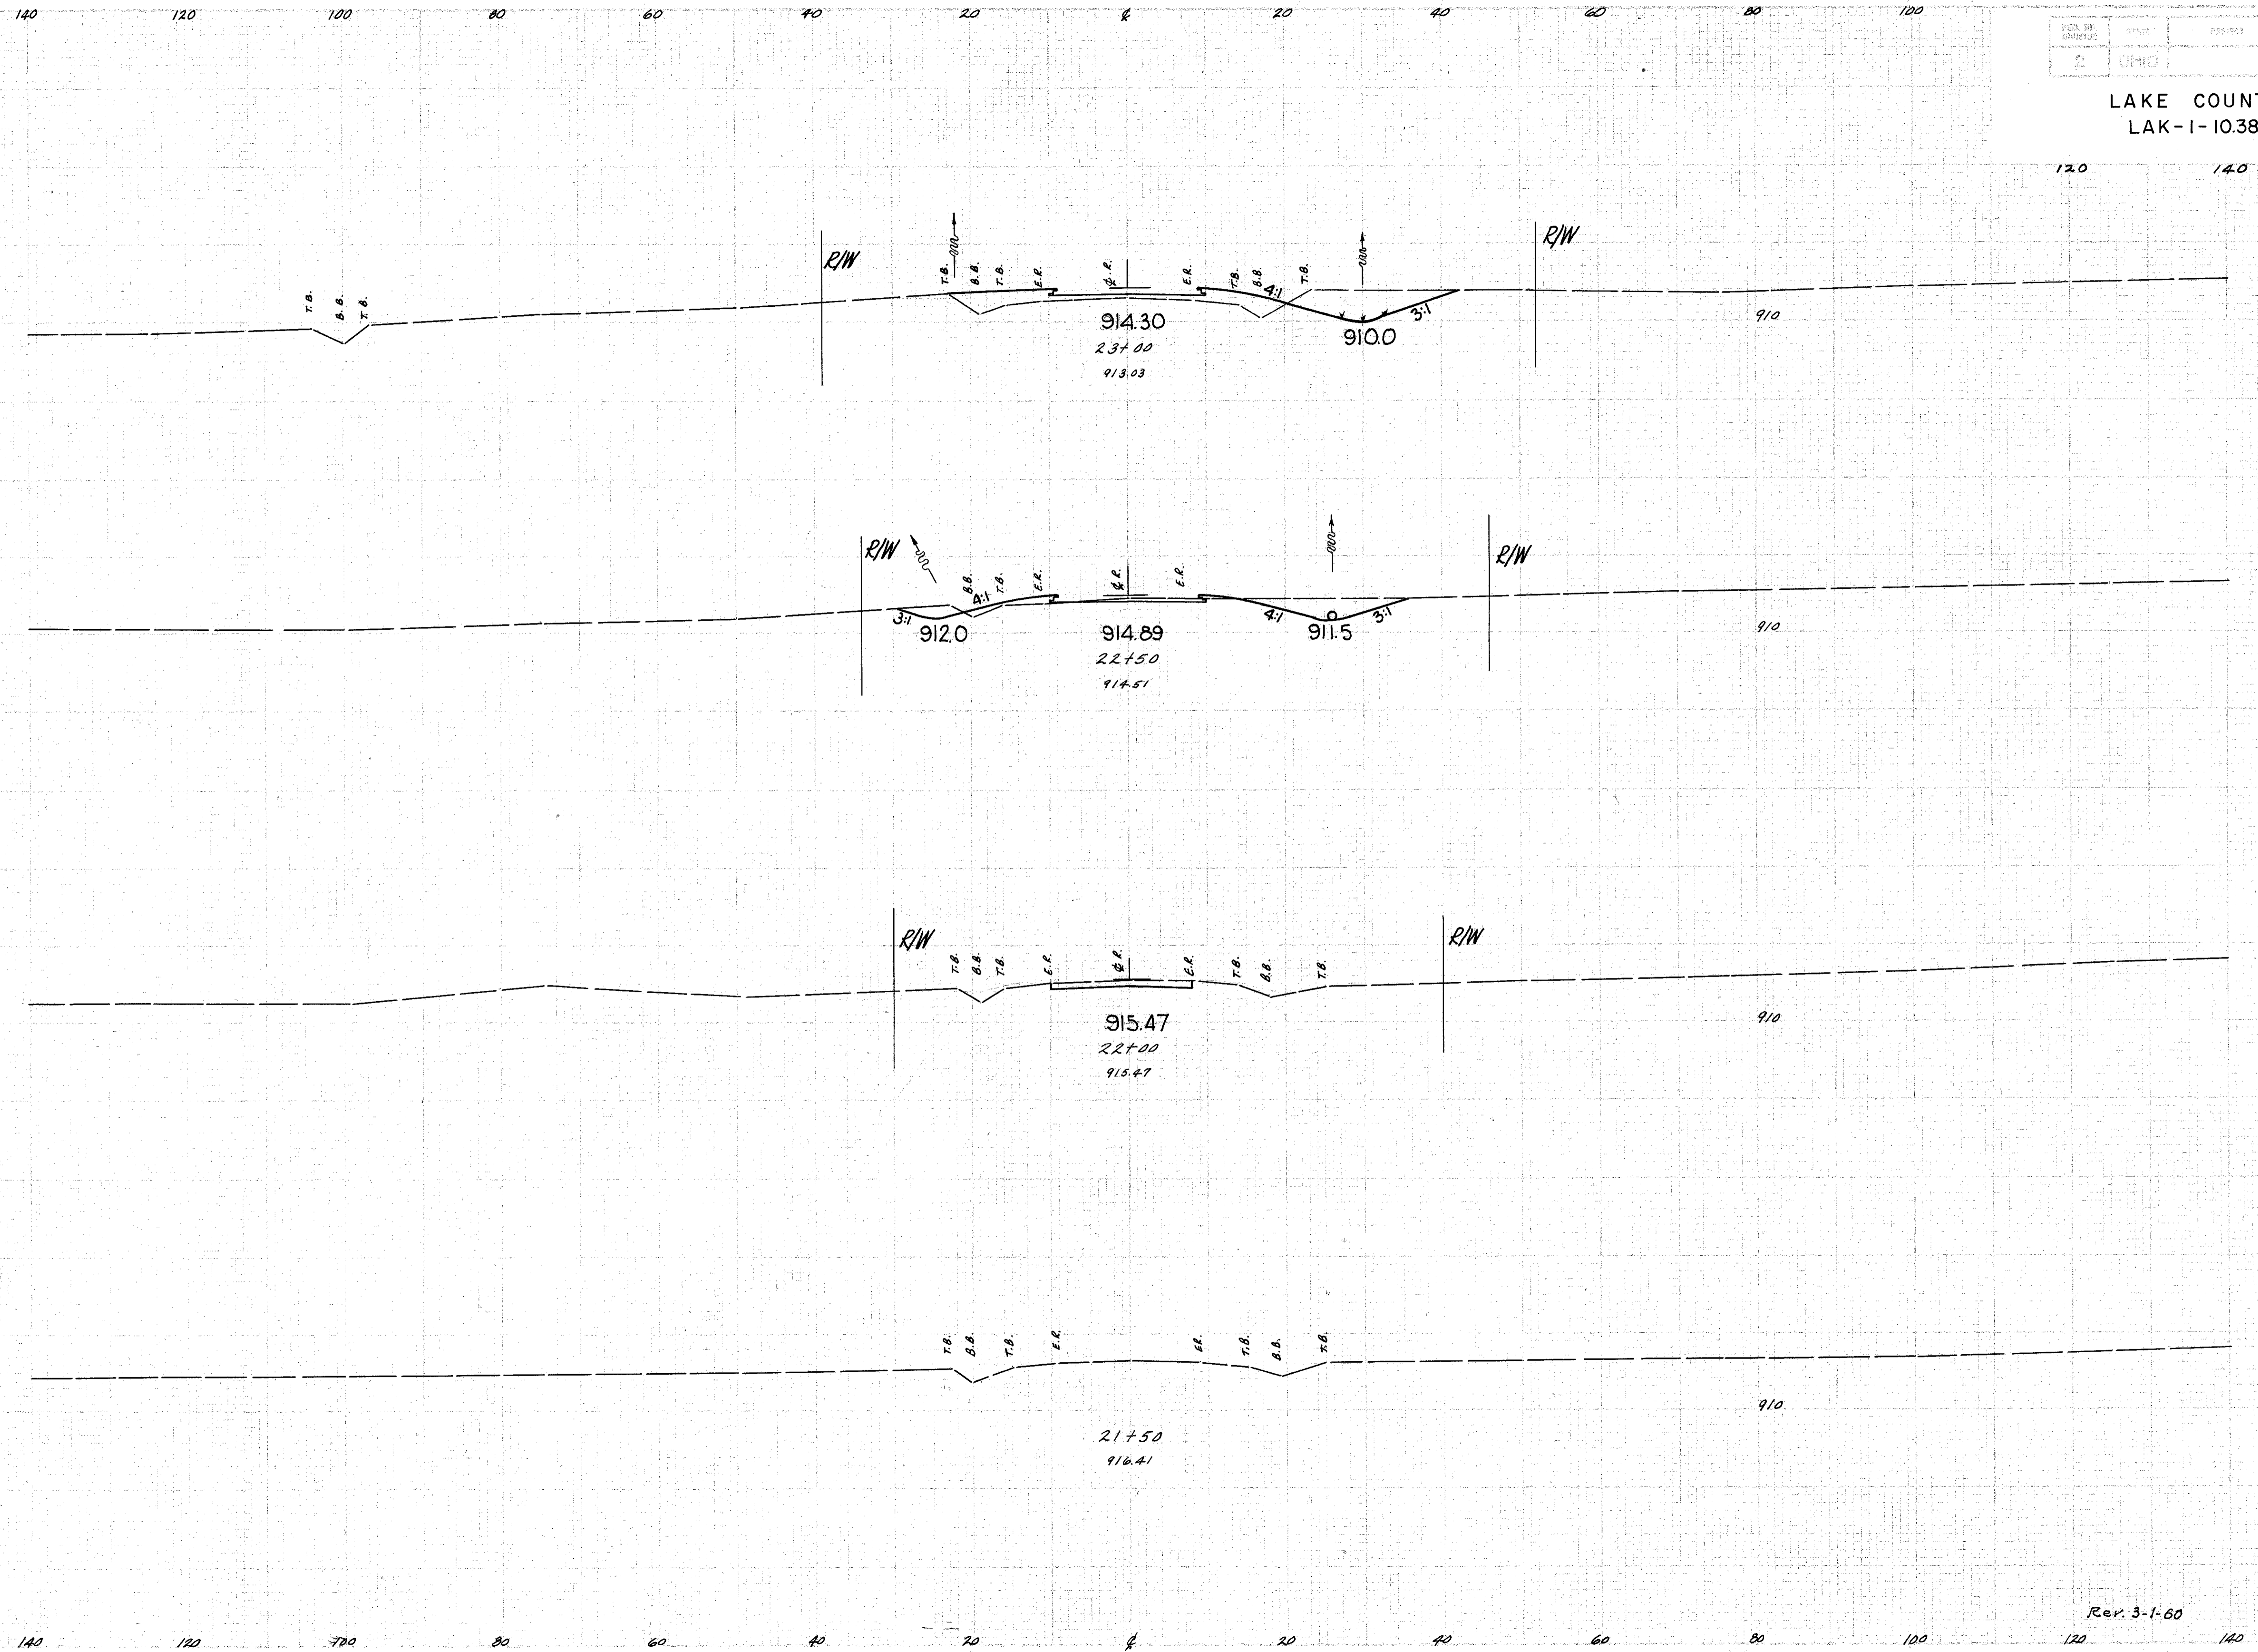

END AREA		CU. YDS.	
CUT	FILL	CUT	FILL
54	42		
96	104		
46	65		
0	0		

Rev. 3-1-60