


SECTIONS
 END WIDTH STA. YDS.
 78
 433
 78
 444
 82
 489
 52

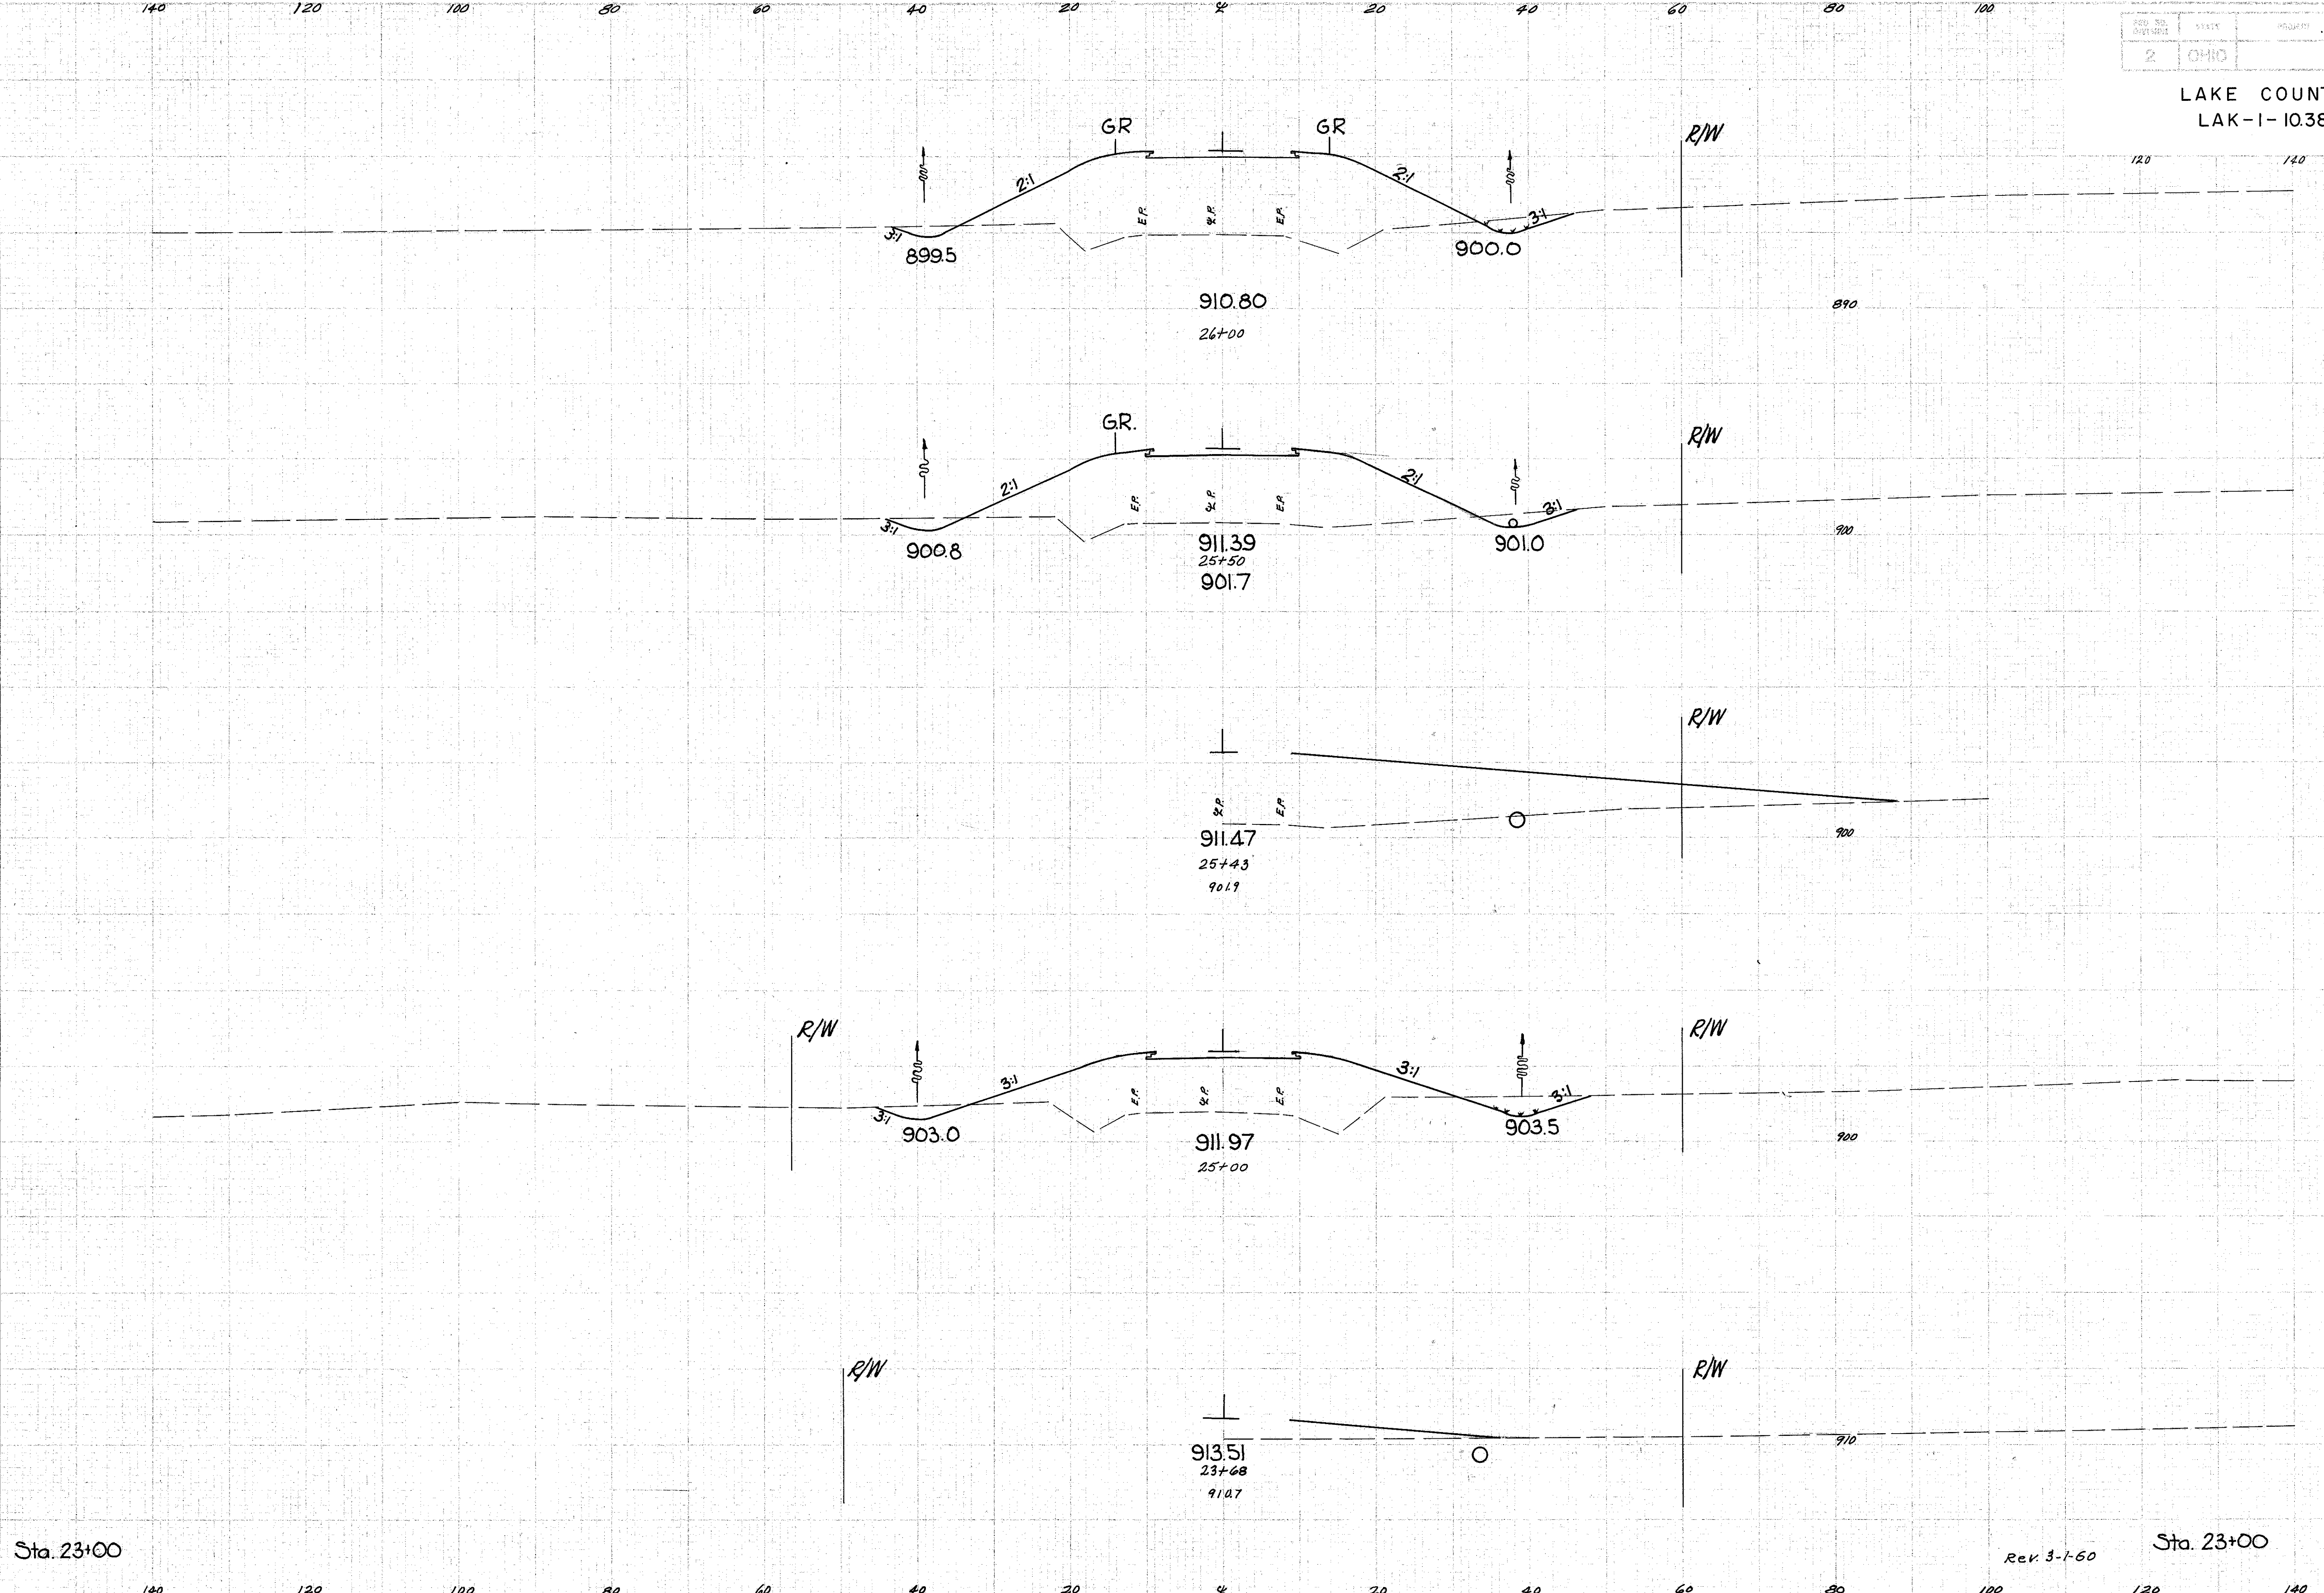

END AREA		CU. YDS.	
OUT	FIN	OUT	FIN
22	544		
		43	931
24	462		
		57	756
38	354		
		341	1467
54	42		

Sta. 23+00 Sta. 23+00

REV. 3-1-60