


SEEDING  
END STA.  
WIDTH YDS.

FIG. NO.	DATE	PROJECT
2	OHIO	

222  
306

LAKE COUNTY  
LAK-1-1038

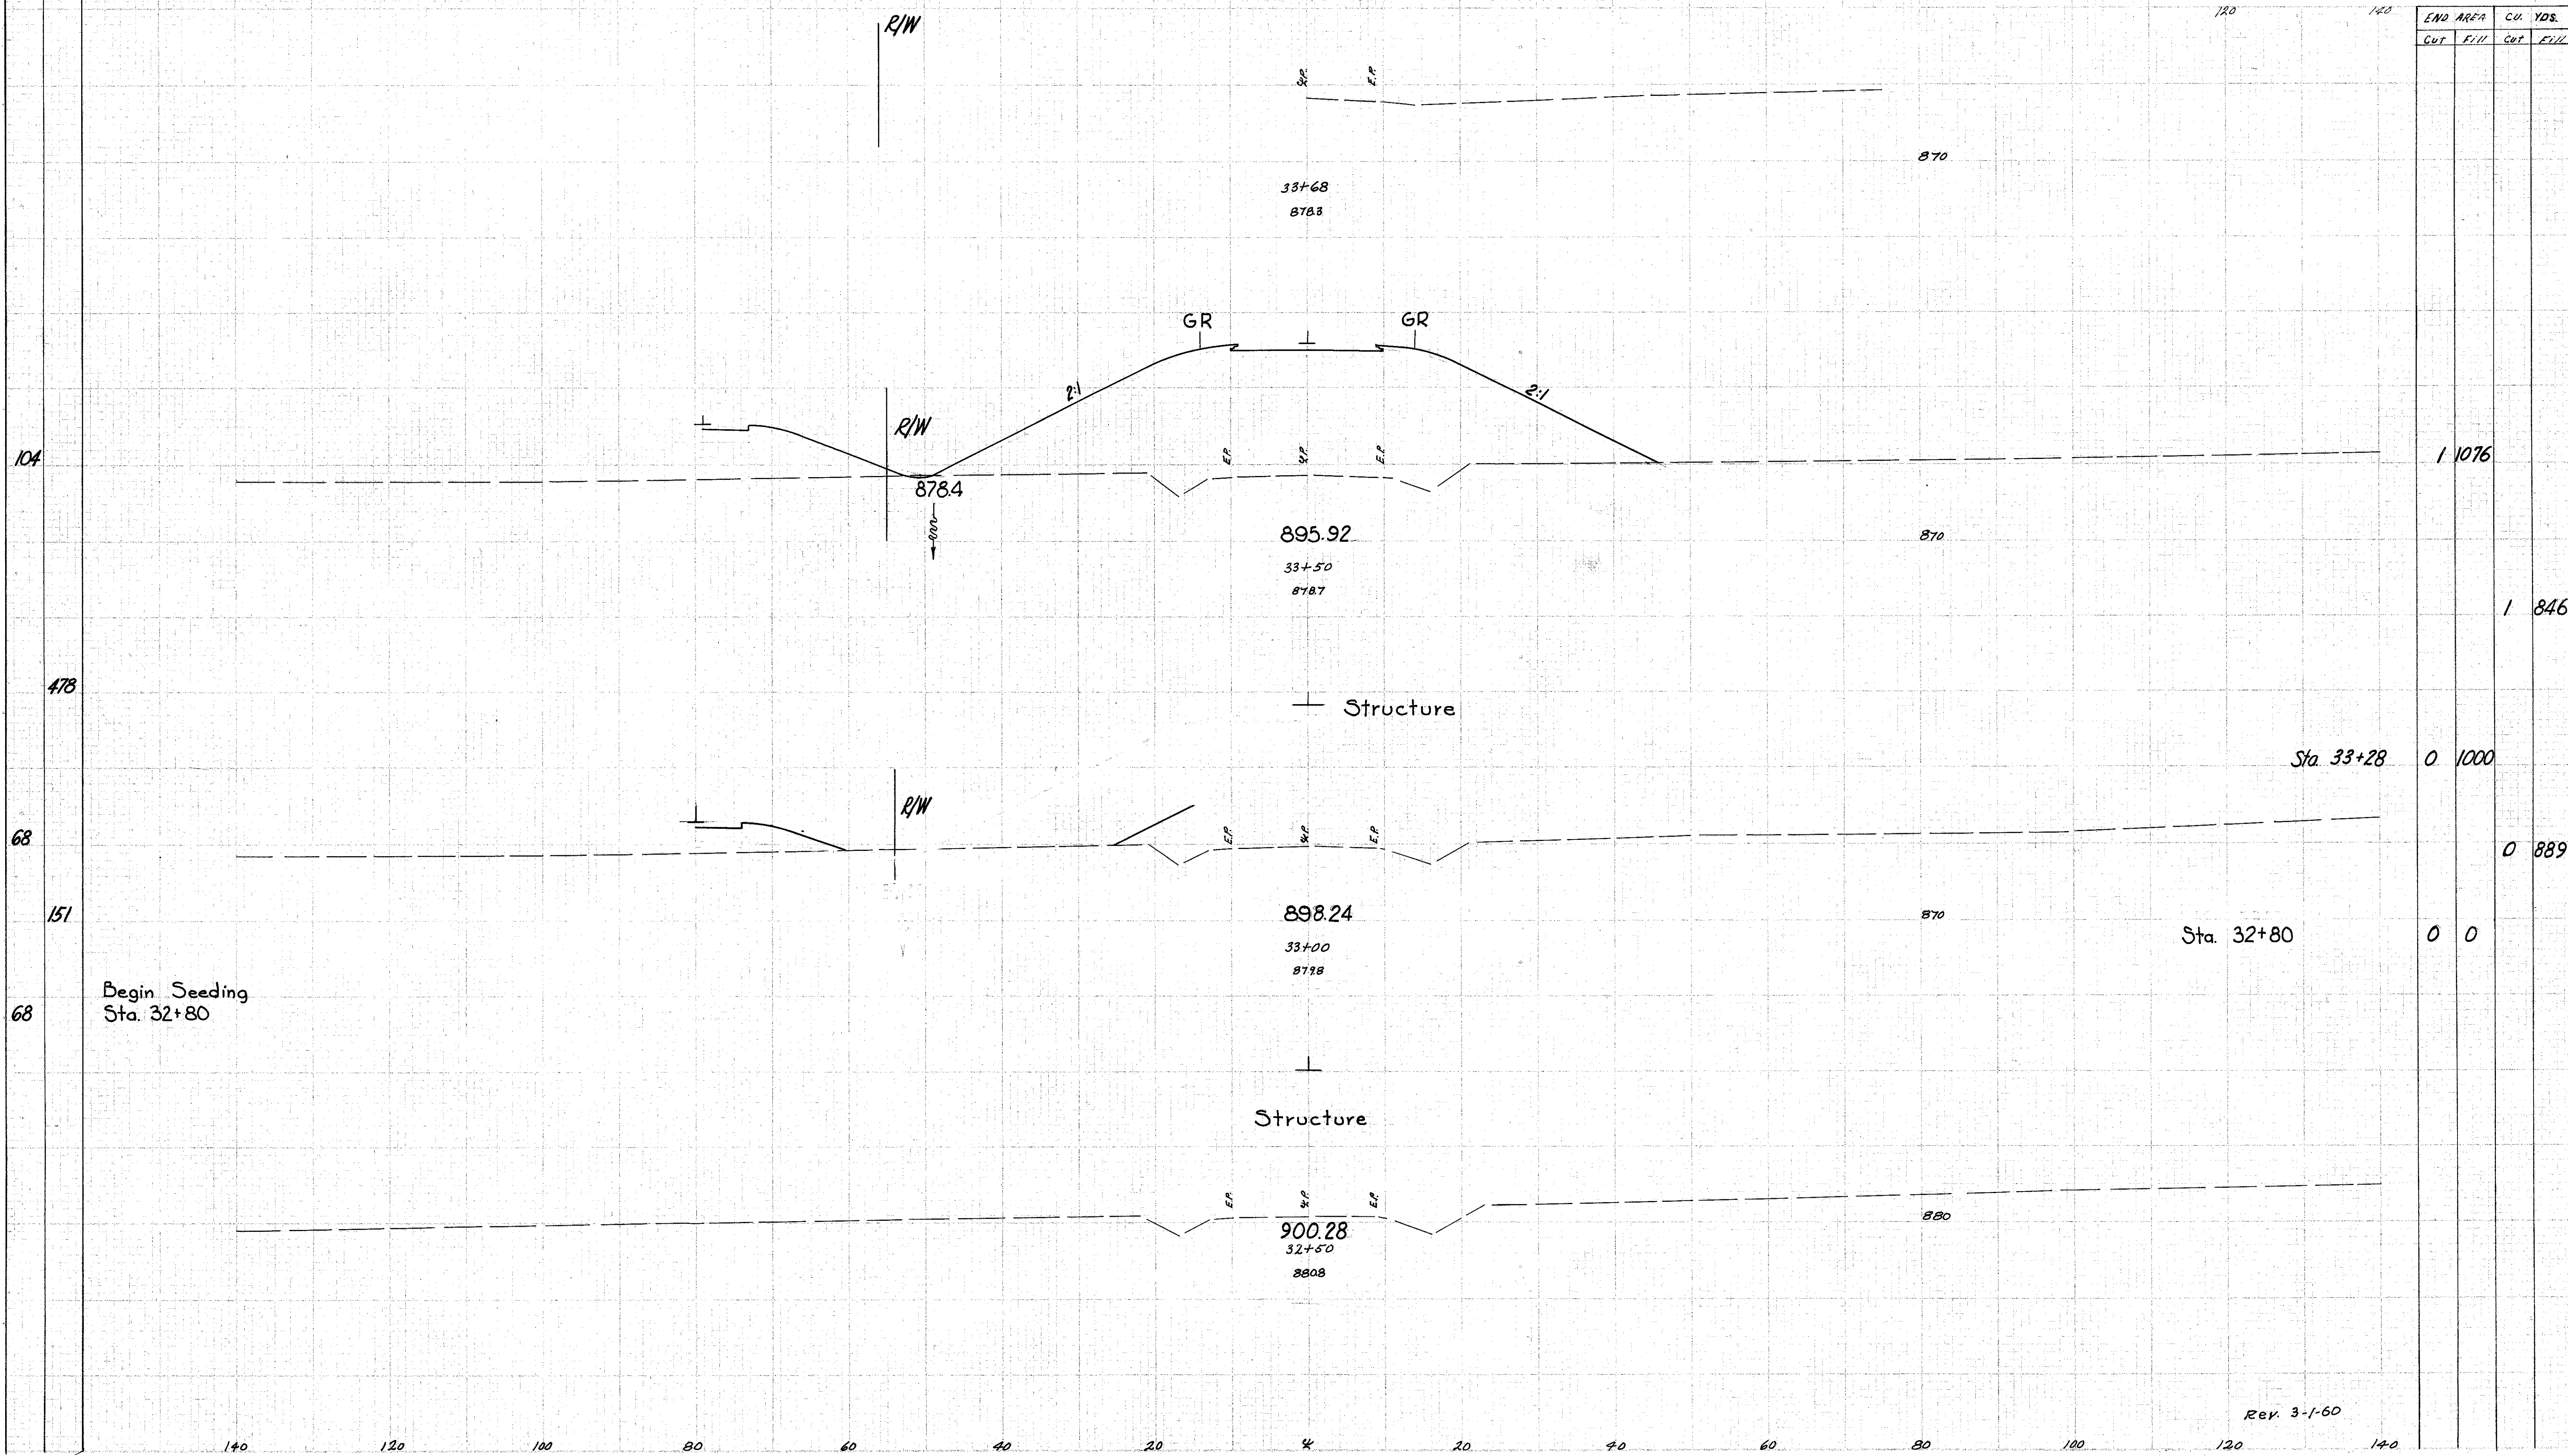

END AREA		CU. YDS.	
Cut	Fill	Cut	Fill
1	0	1076	
			846
0	0	1000	
			889
0	0	0	0

REV. 3-1-60