


SEEDING	END WIDTH	sq. YDS.
	140	
	120	
	100	
	80	
	60	
	40	
	20	
	0	
	20	
	40	
	60	
	80	
	100	
	120	
	140	
	1450	
	83	
	95	
	508	
	88	
	464	
	79	
	91	

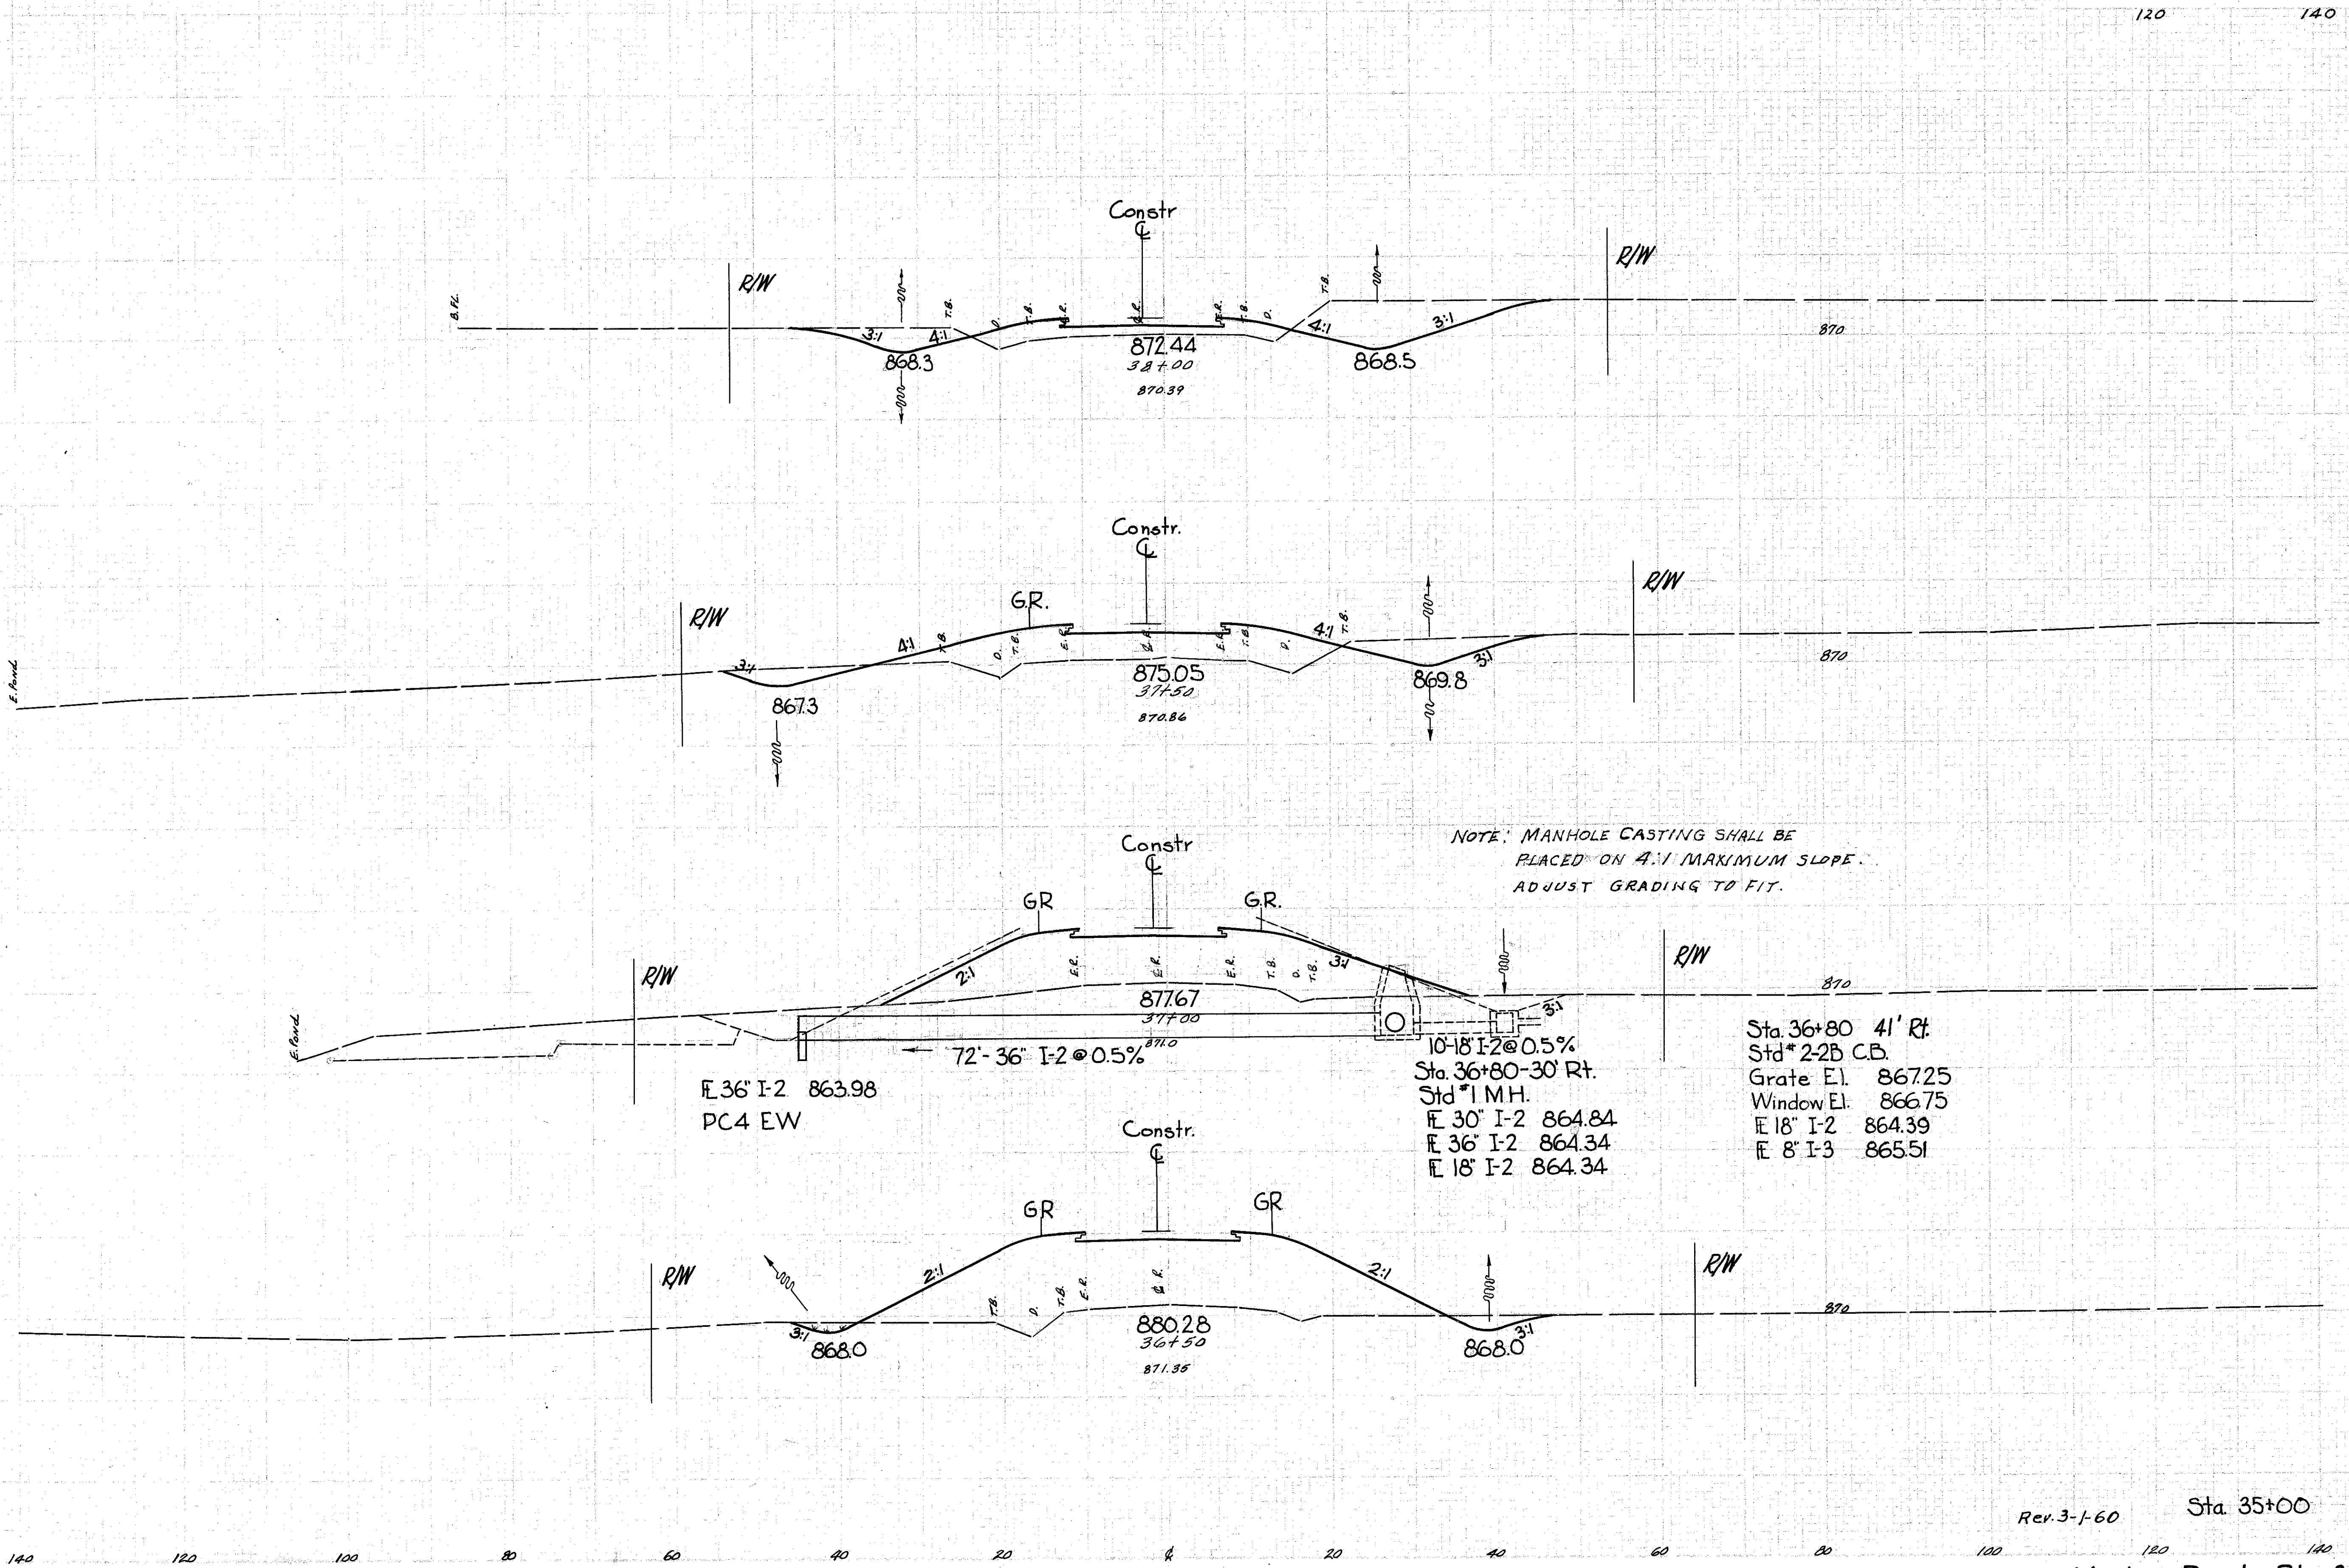

END	AREA		CU. YDS.	
	Cut	Fill	Cut	Fill
79	146	52		
88	70	178		
95	56	335		
83	20	497		
91	26	712		
			200	213
			117	475
			128	3358

NOTE: MANHOLE CASTING SHALL BE PLACED ON 4:1 MAXIMUM SLOPE. ADJUST GRADING TO FIT.

Sta. 36+80 41' Rt.  
Std\* 2-2B C.B.  
Grate El. 867.25  
Window El. 866.75  
E 18" I-2 864.39  
E 8" I-3 865.51

E 36" I-2 863.98  
PC4 EW

10'-18" I-2 @ 0.5%  
Sta. 36+80-30' Rt.  
Std\* 1 MH.  
E 30" I-2 864.84  
E 36" I-2 864.34  
E 18" I-2 864.34